


Alle Scheiben je ein Stück

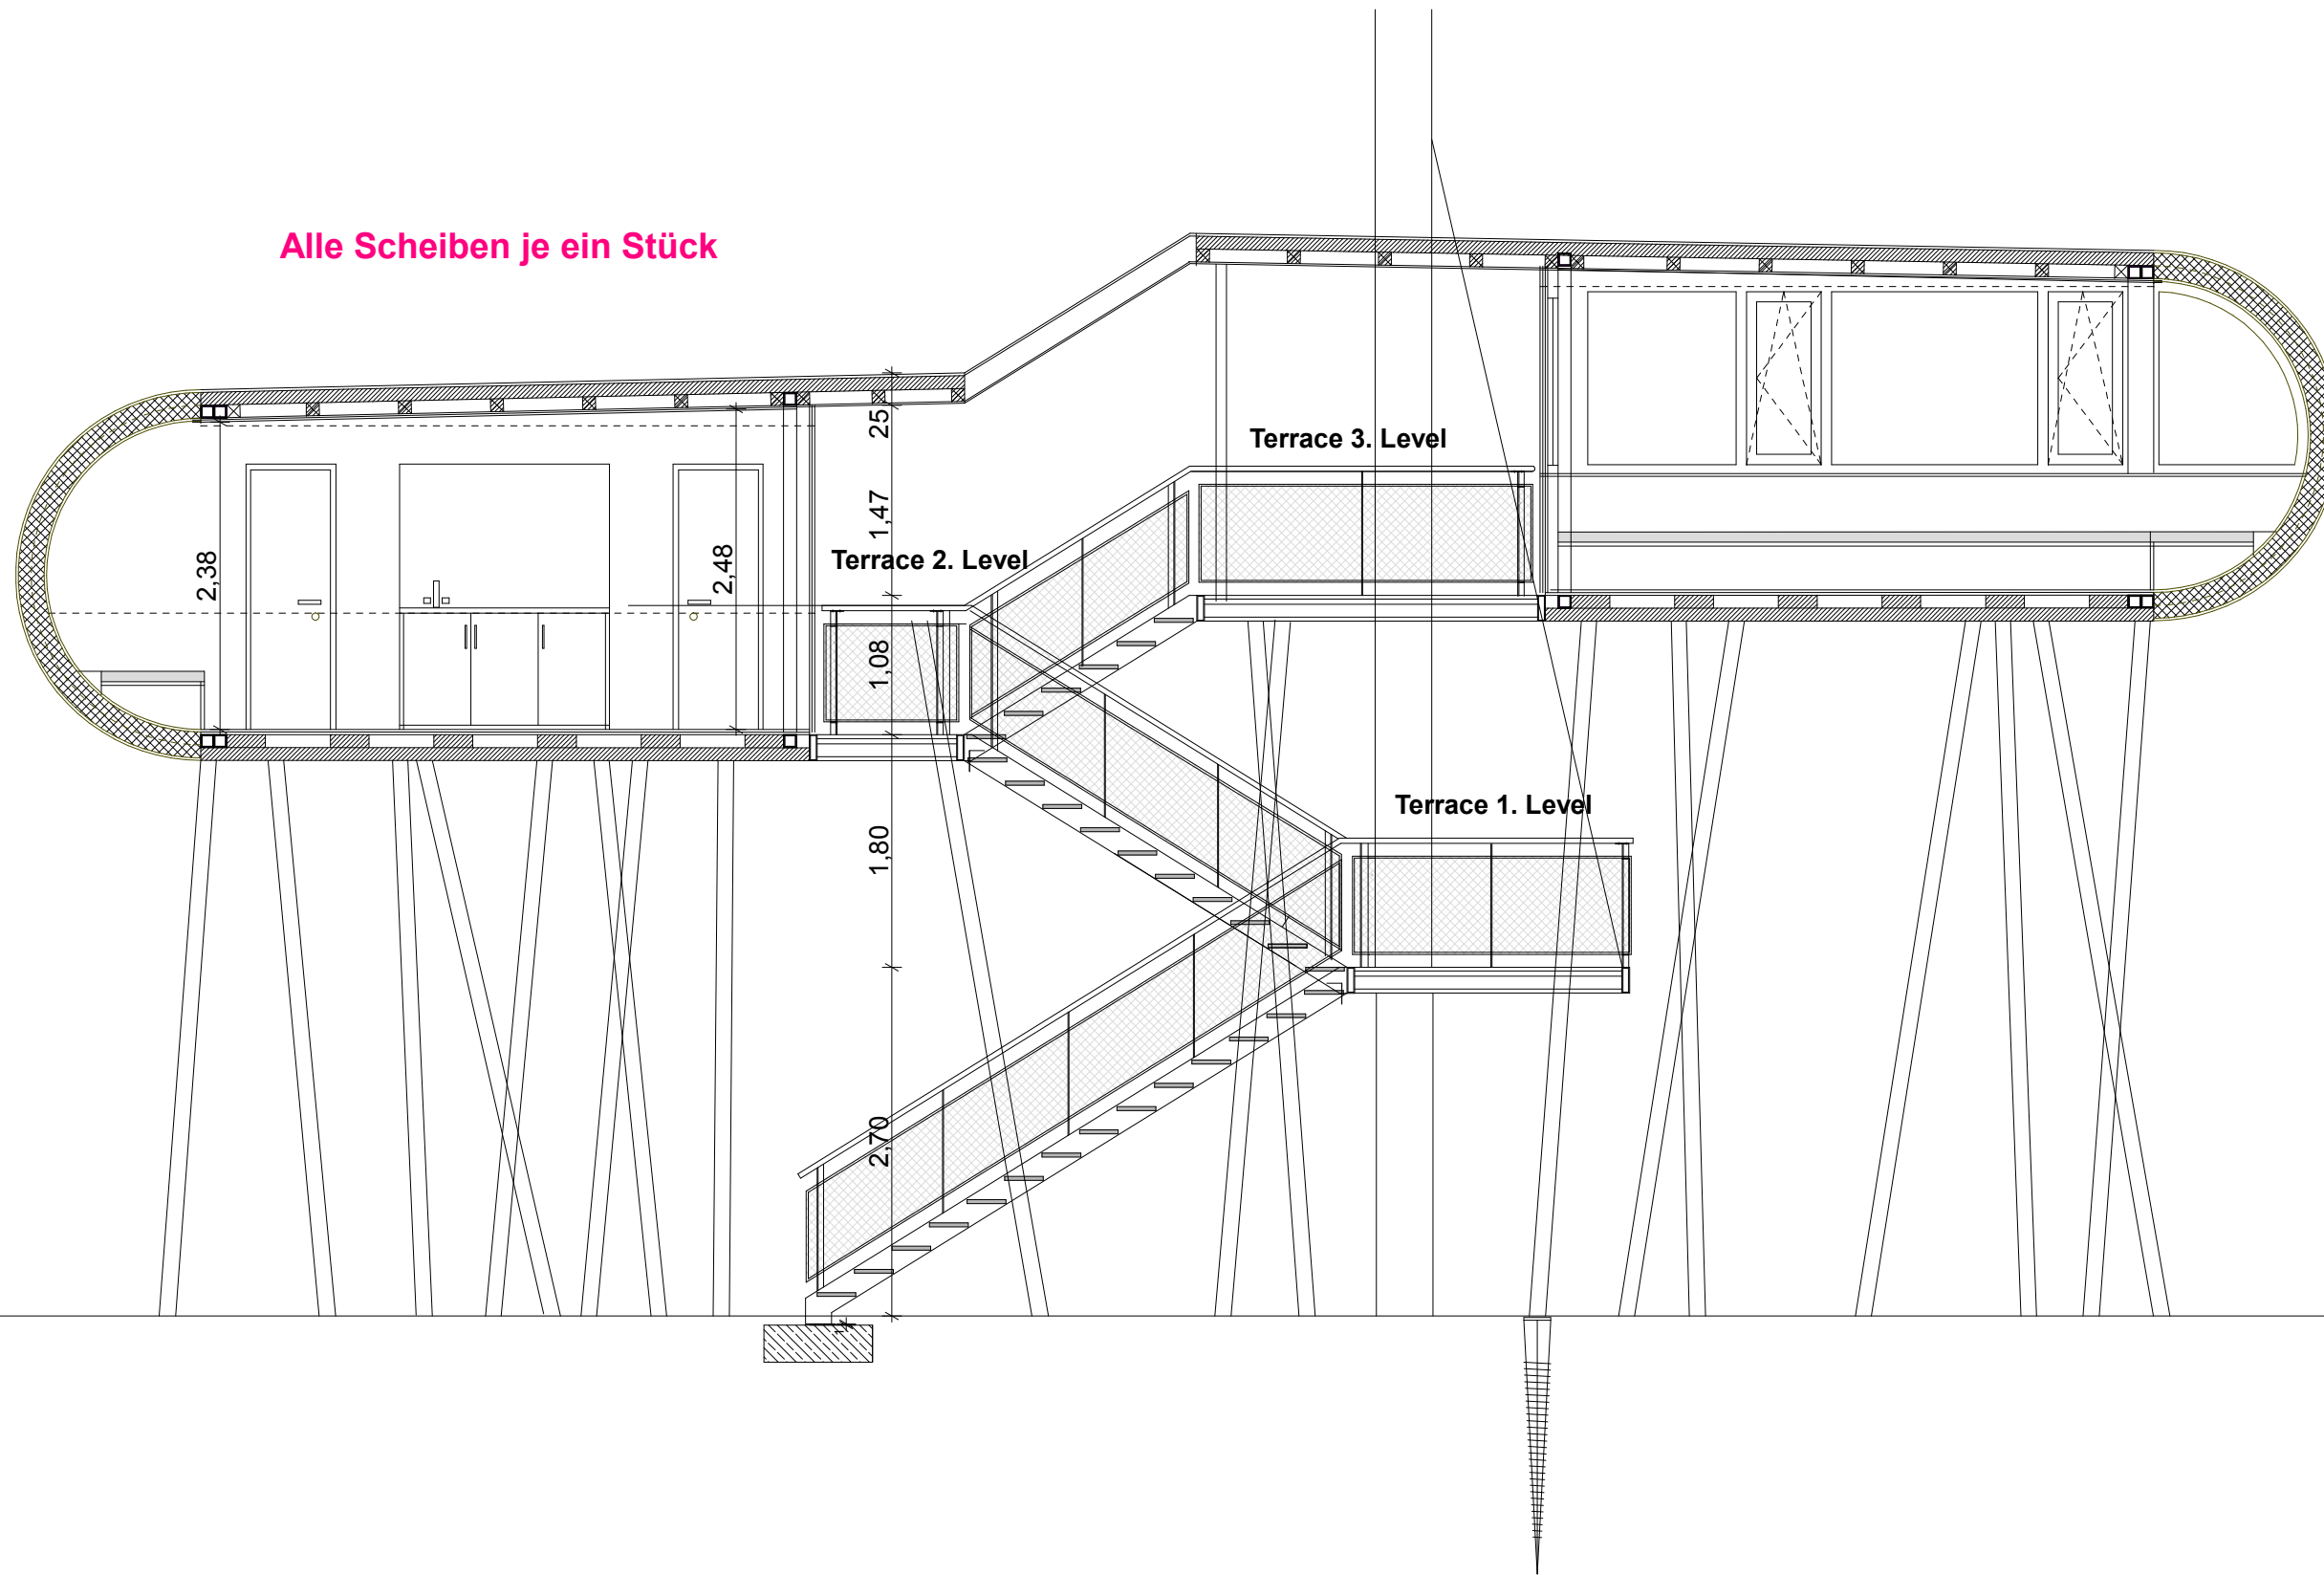

Level 1: + 5,76 m

Level 1: + 4,68 m

Level 1: + 2,70 m

Ground Level: + 0,00 m

Section