


EAST ELEVATION

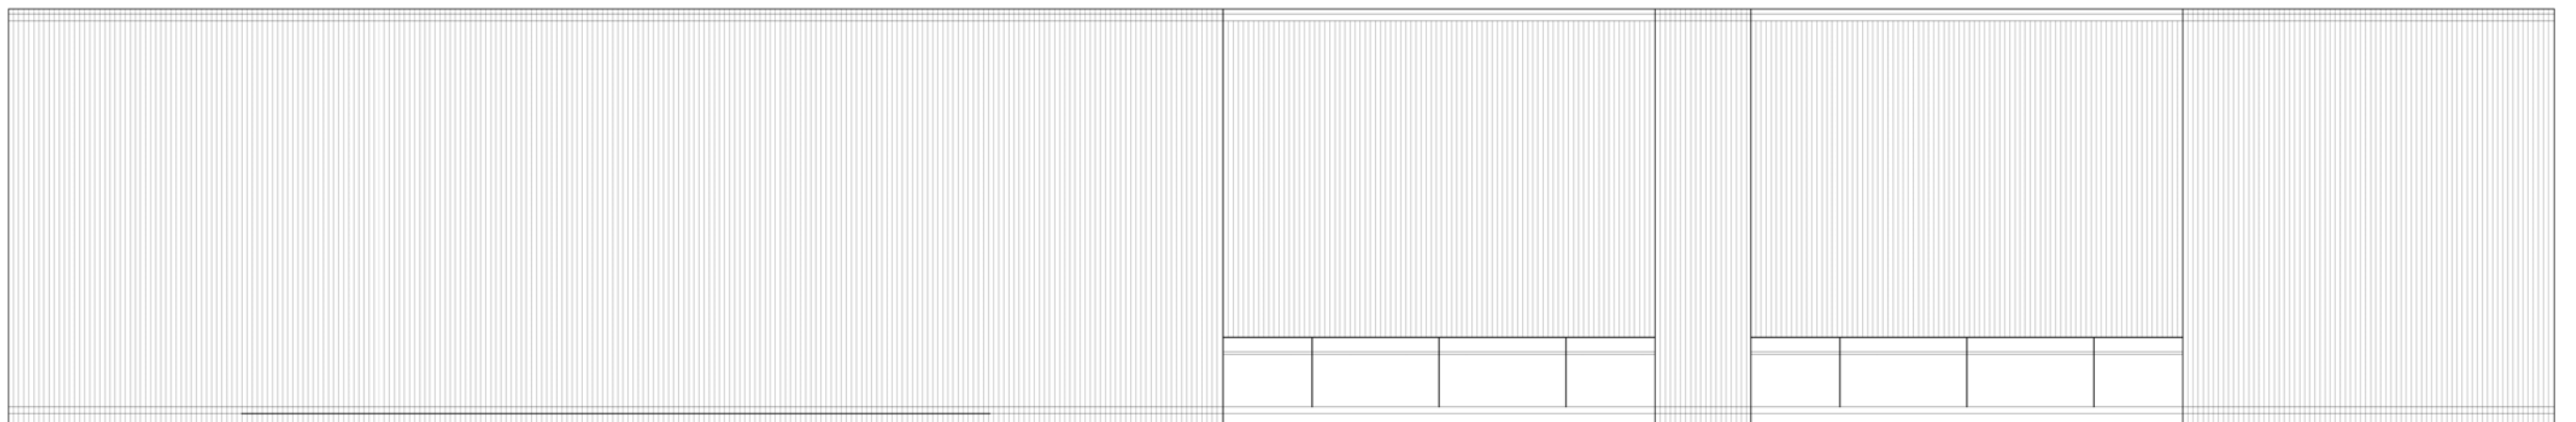

WEST ELEVATION