


JFK  
T: +1 347 603 4460  
324 EAST 59TH STREET,  
UNIT 5D, NY10022, USA

LHR  
T: +44 7708 708 376  
70 TIMES SQUARE,  
LONDON, E1 8GE, UK

HKG  
T: +852 2804 1138  
18 SAU WAH FONG, G/F,  
WAN CHAI, HONG KONG

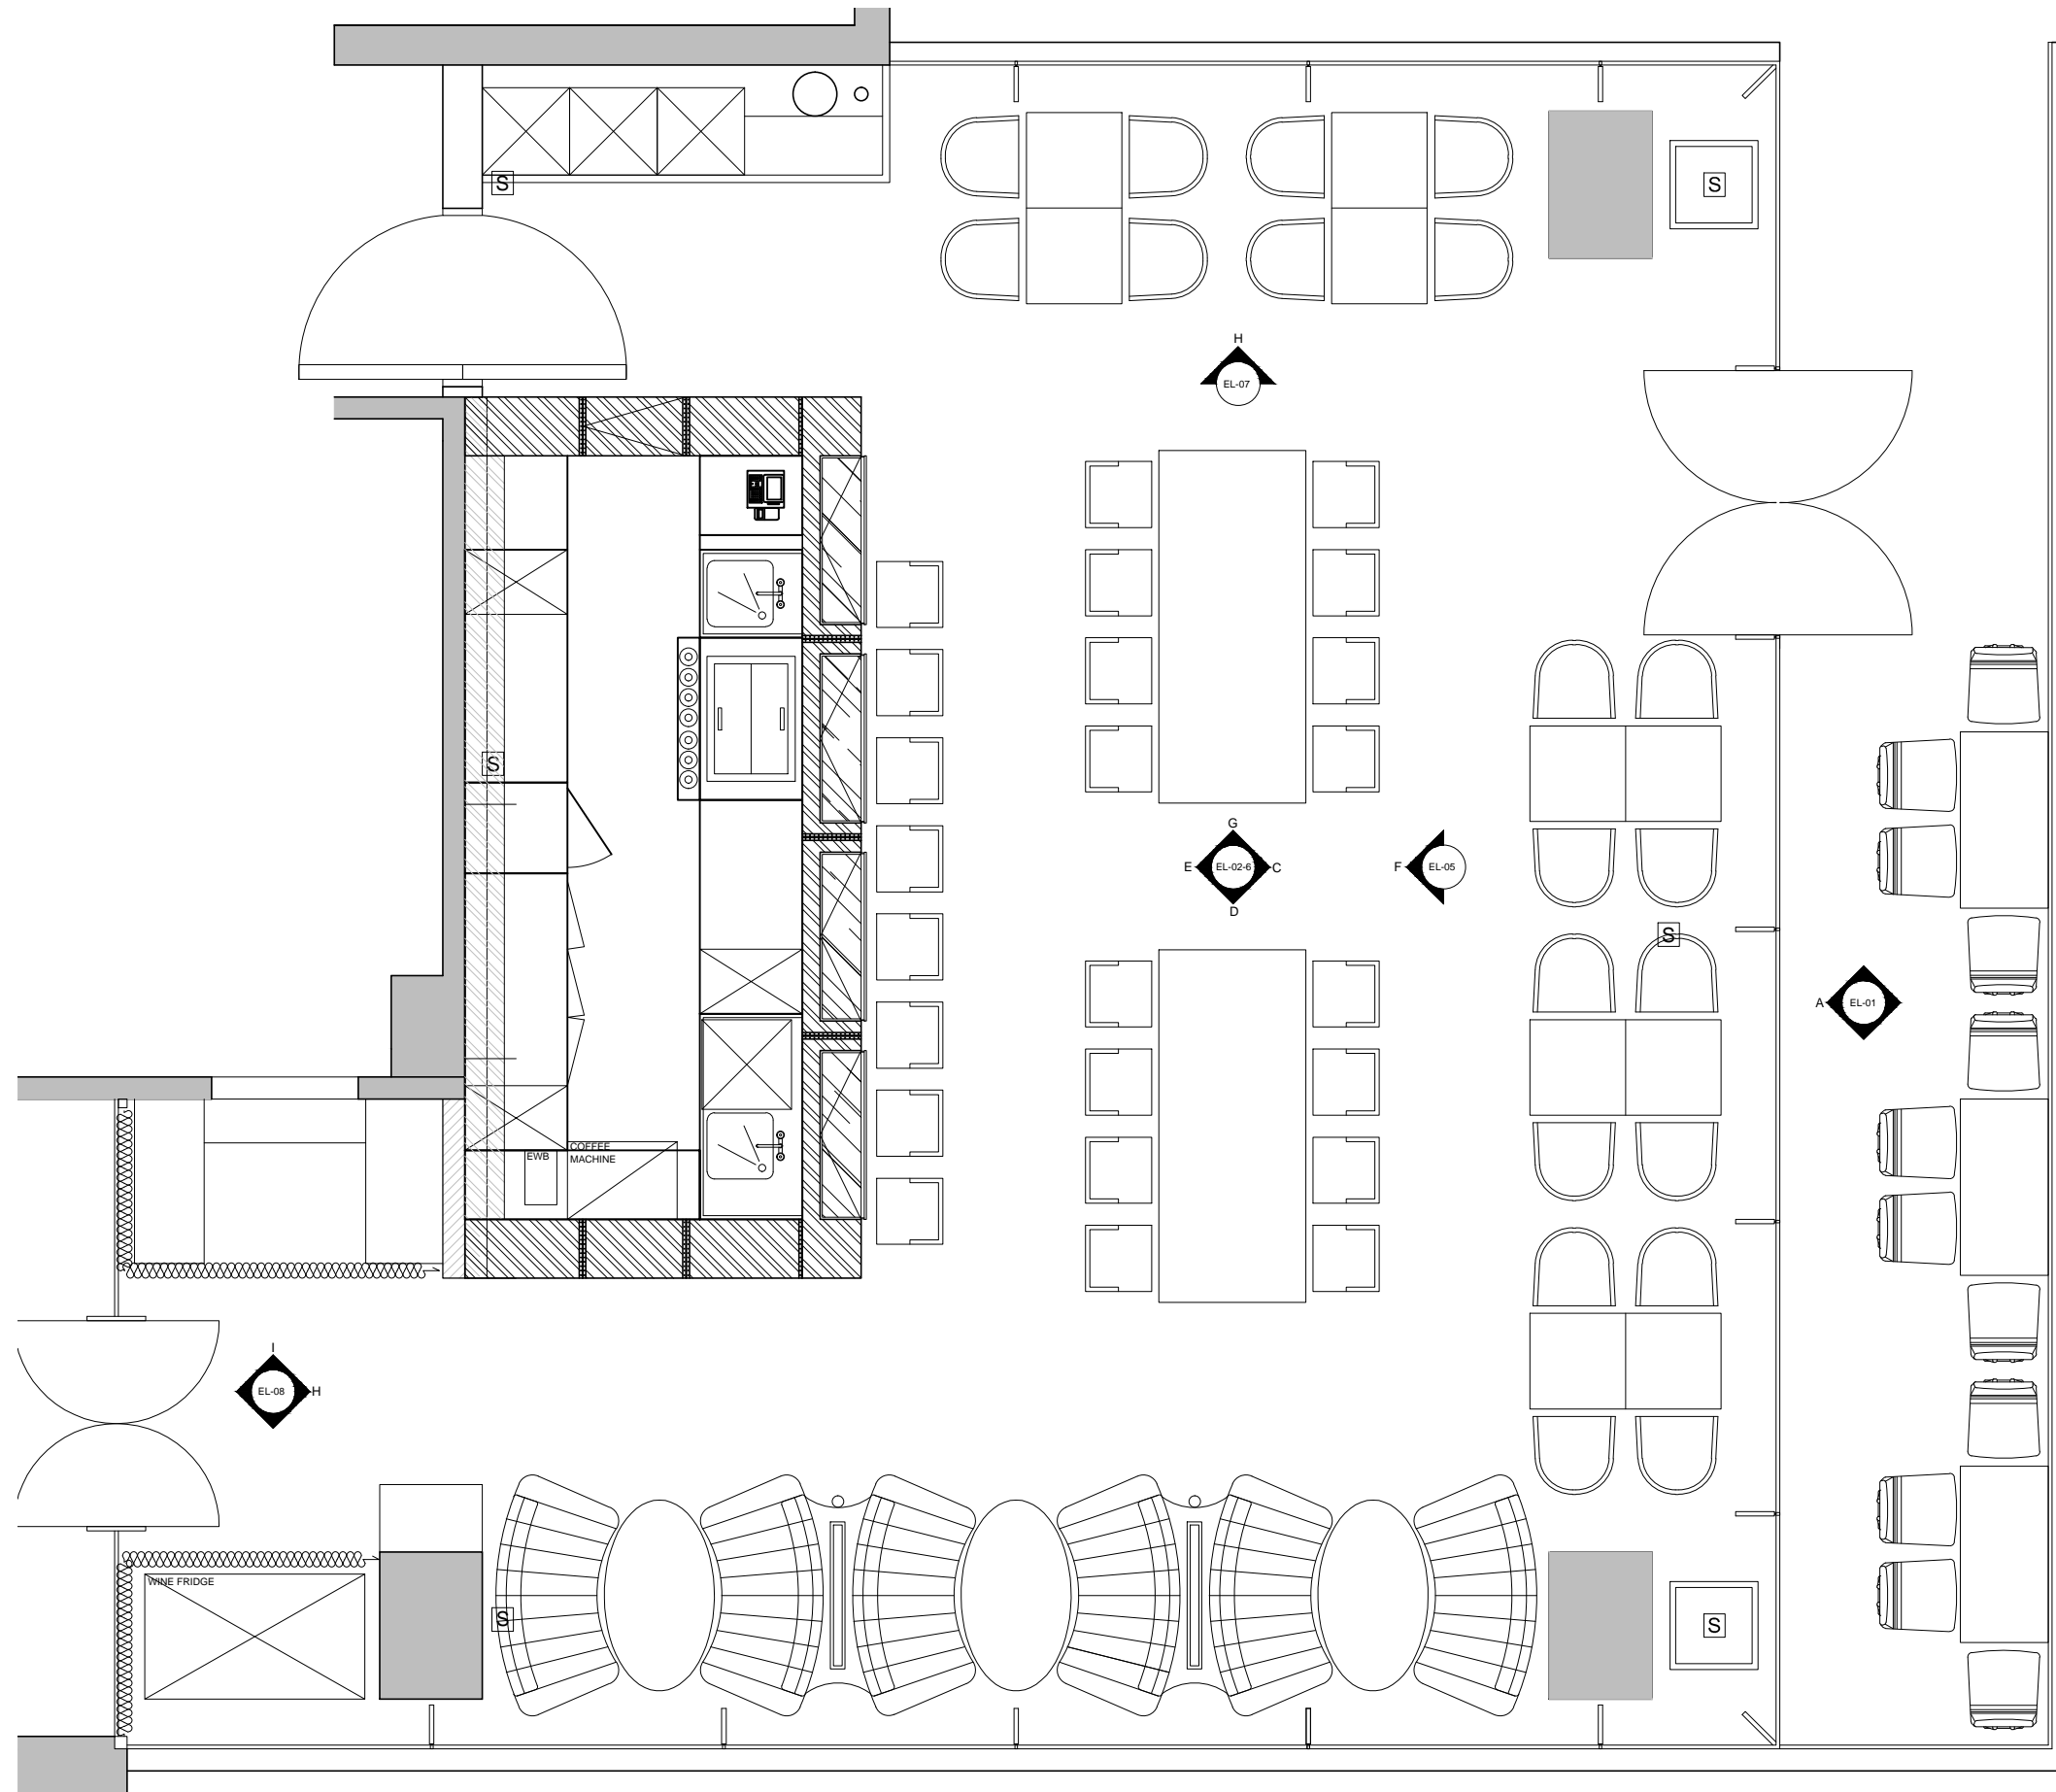

Job Number

Drawn SL Checked JW Scale 1:50@A3

All ideas, designs and plans indicated or represented by these drawings are owned by and are the property of JOYCE WANG INC. and were created and developed for use in connection with the specified project, none of such ideas, designs or plans shall be used for any purpose whatsoever without written permission of WAAW, Inc. WAAW, Inc.

Description Date

I\_ASO\_PLP  
PROPOSED  
LAYOUT PLAN

PLP-01

Date

27 APRIL 11