


SOUTH ELEVATION



HOUSE IN LUMINO  
TICINO - SWITZERLAND

DAVIDE MACULLO ARCHITECTS