



① Proposed East Elevation

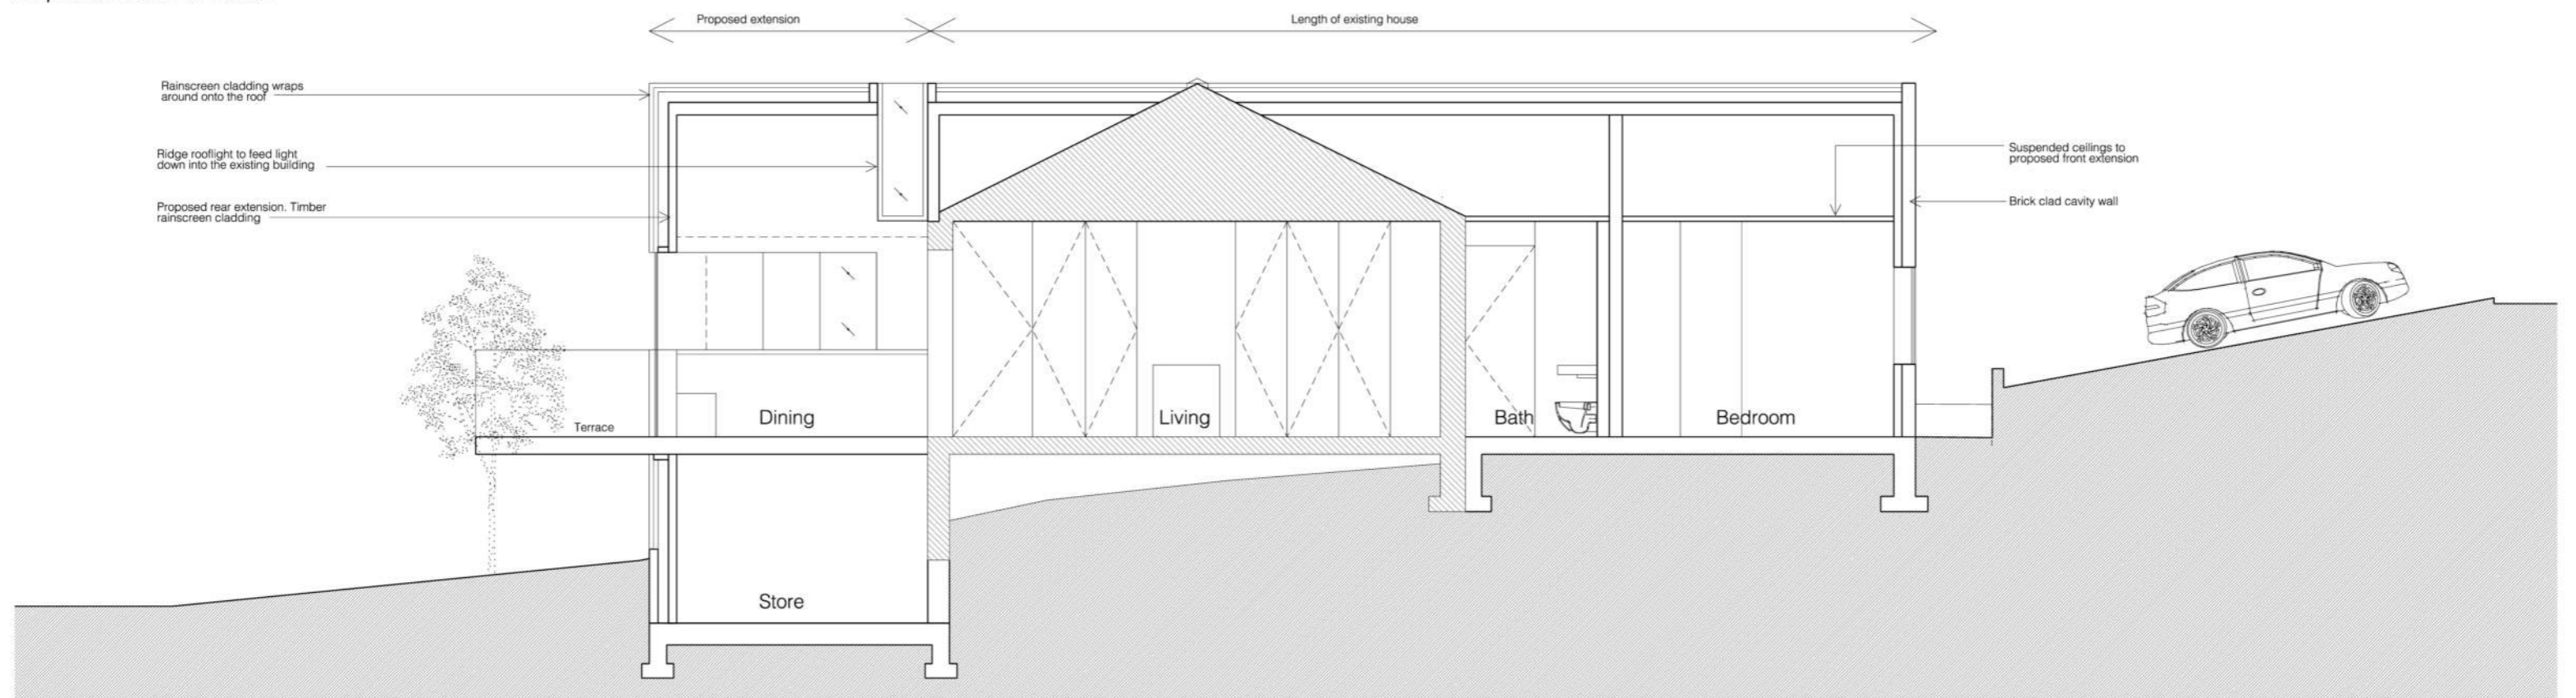

② Proposed Section A-A

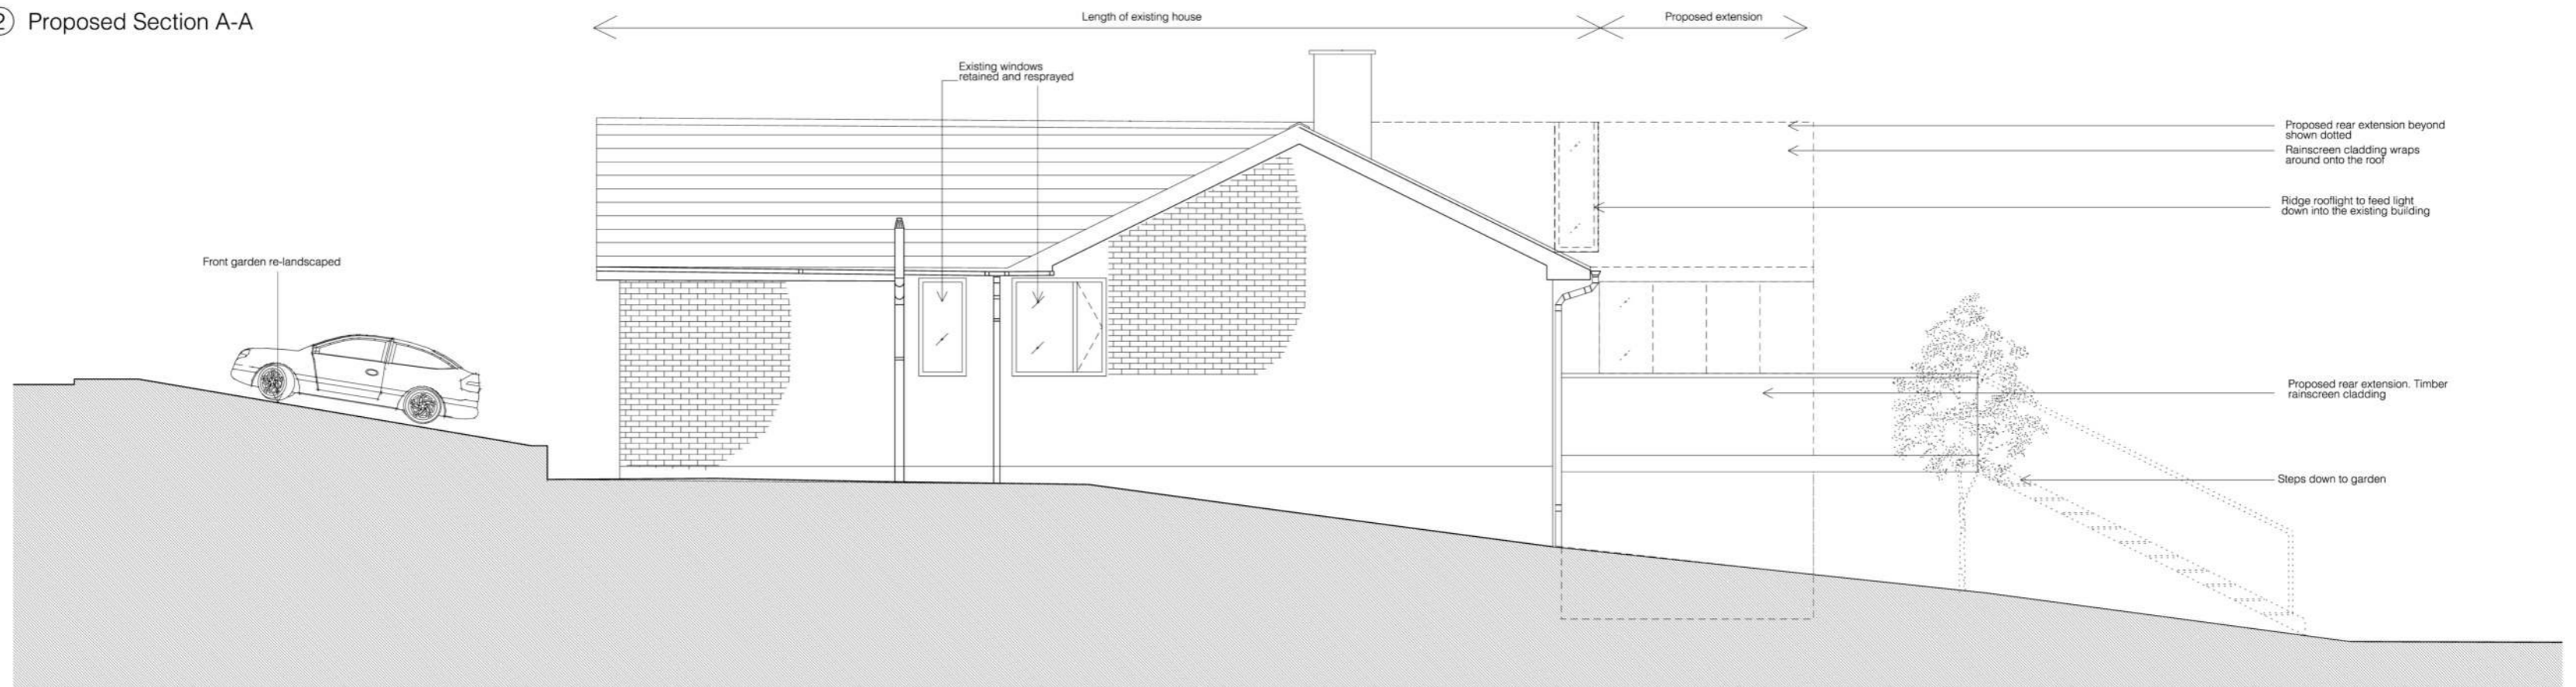

③ Proposed West Elevation