



S13

Altezza: 1:1000
Lunghezza: 1:1000

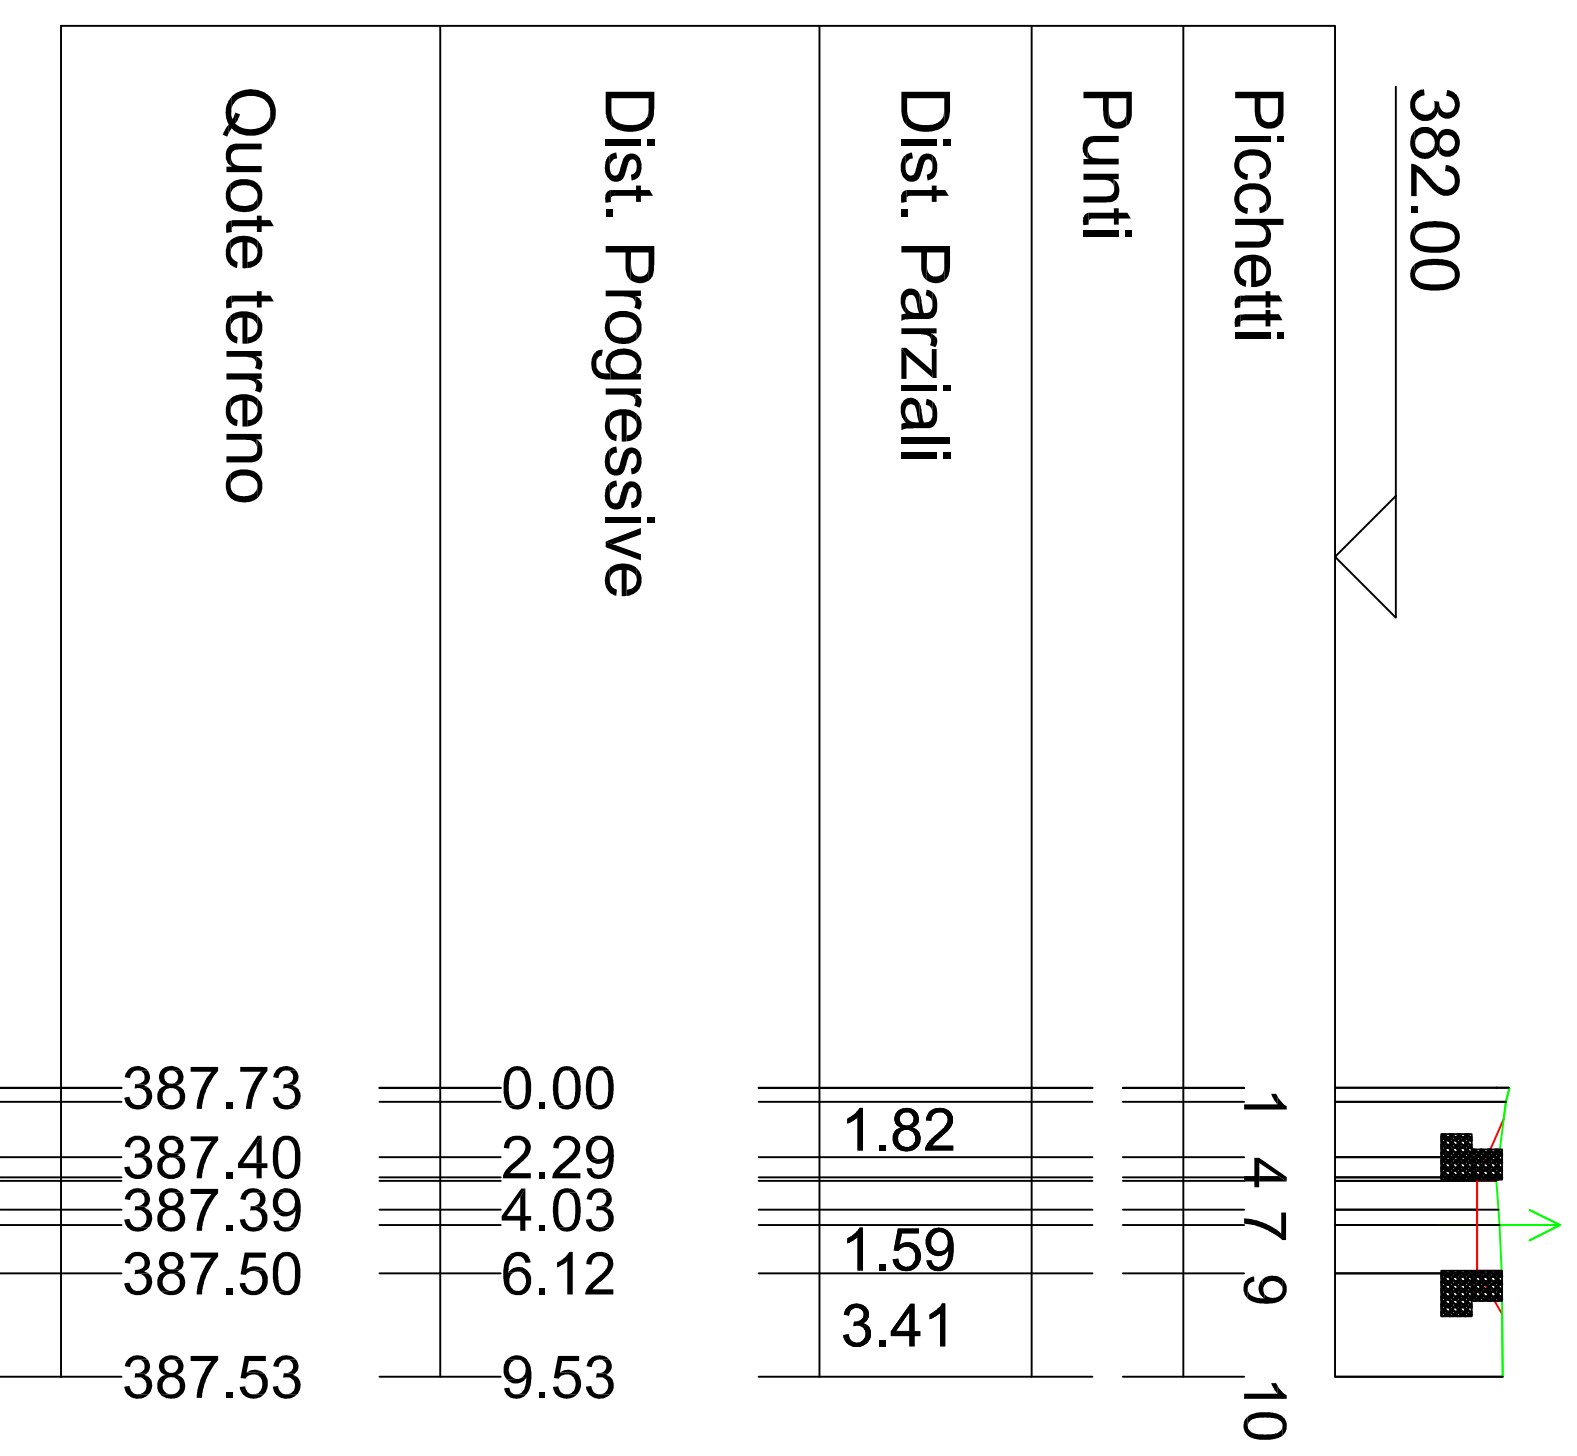


S14

Altezza: 1:1000
Lunghezza: 1:1000

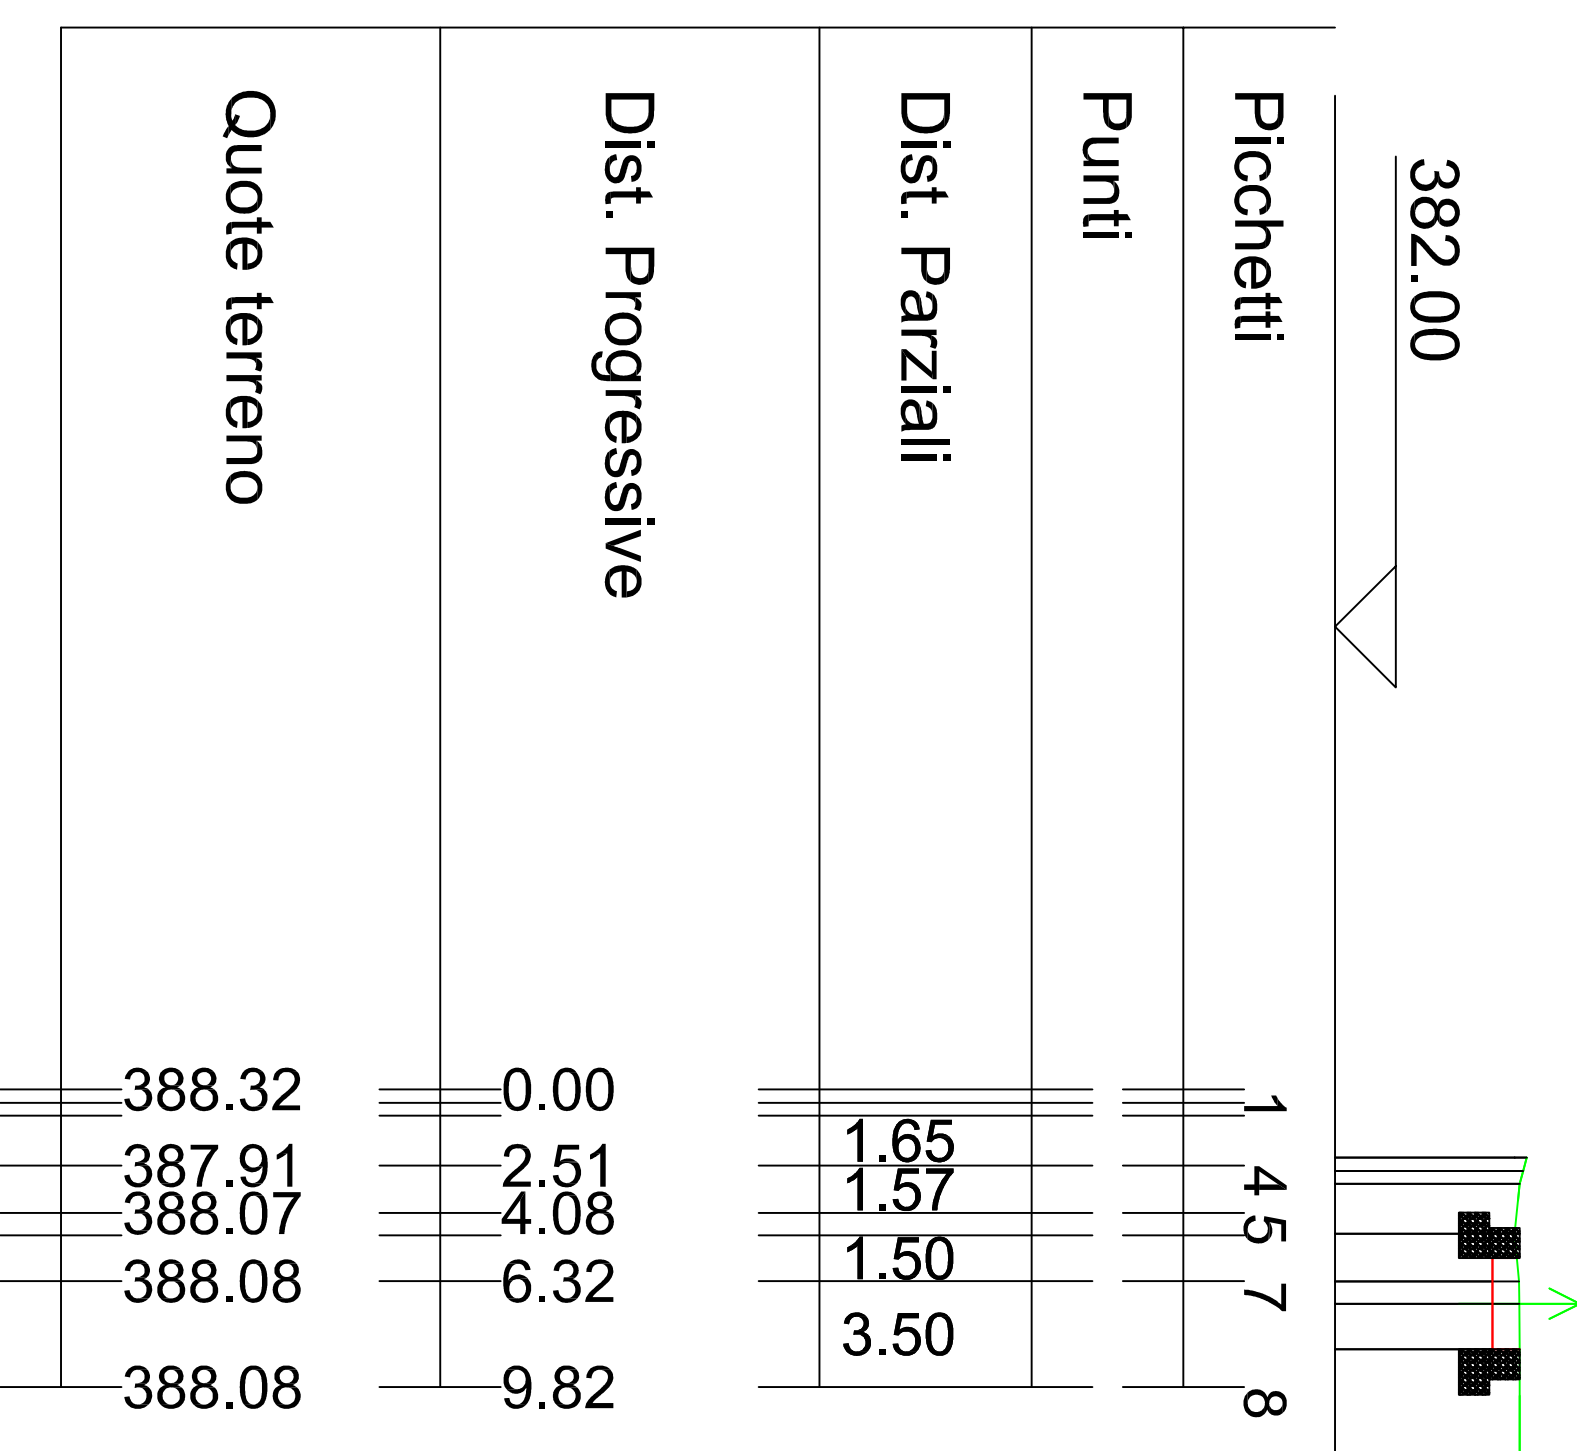


S17

Altezza: 1:1000
Lunghezza: 1:1000

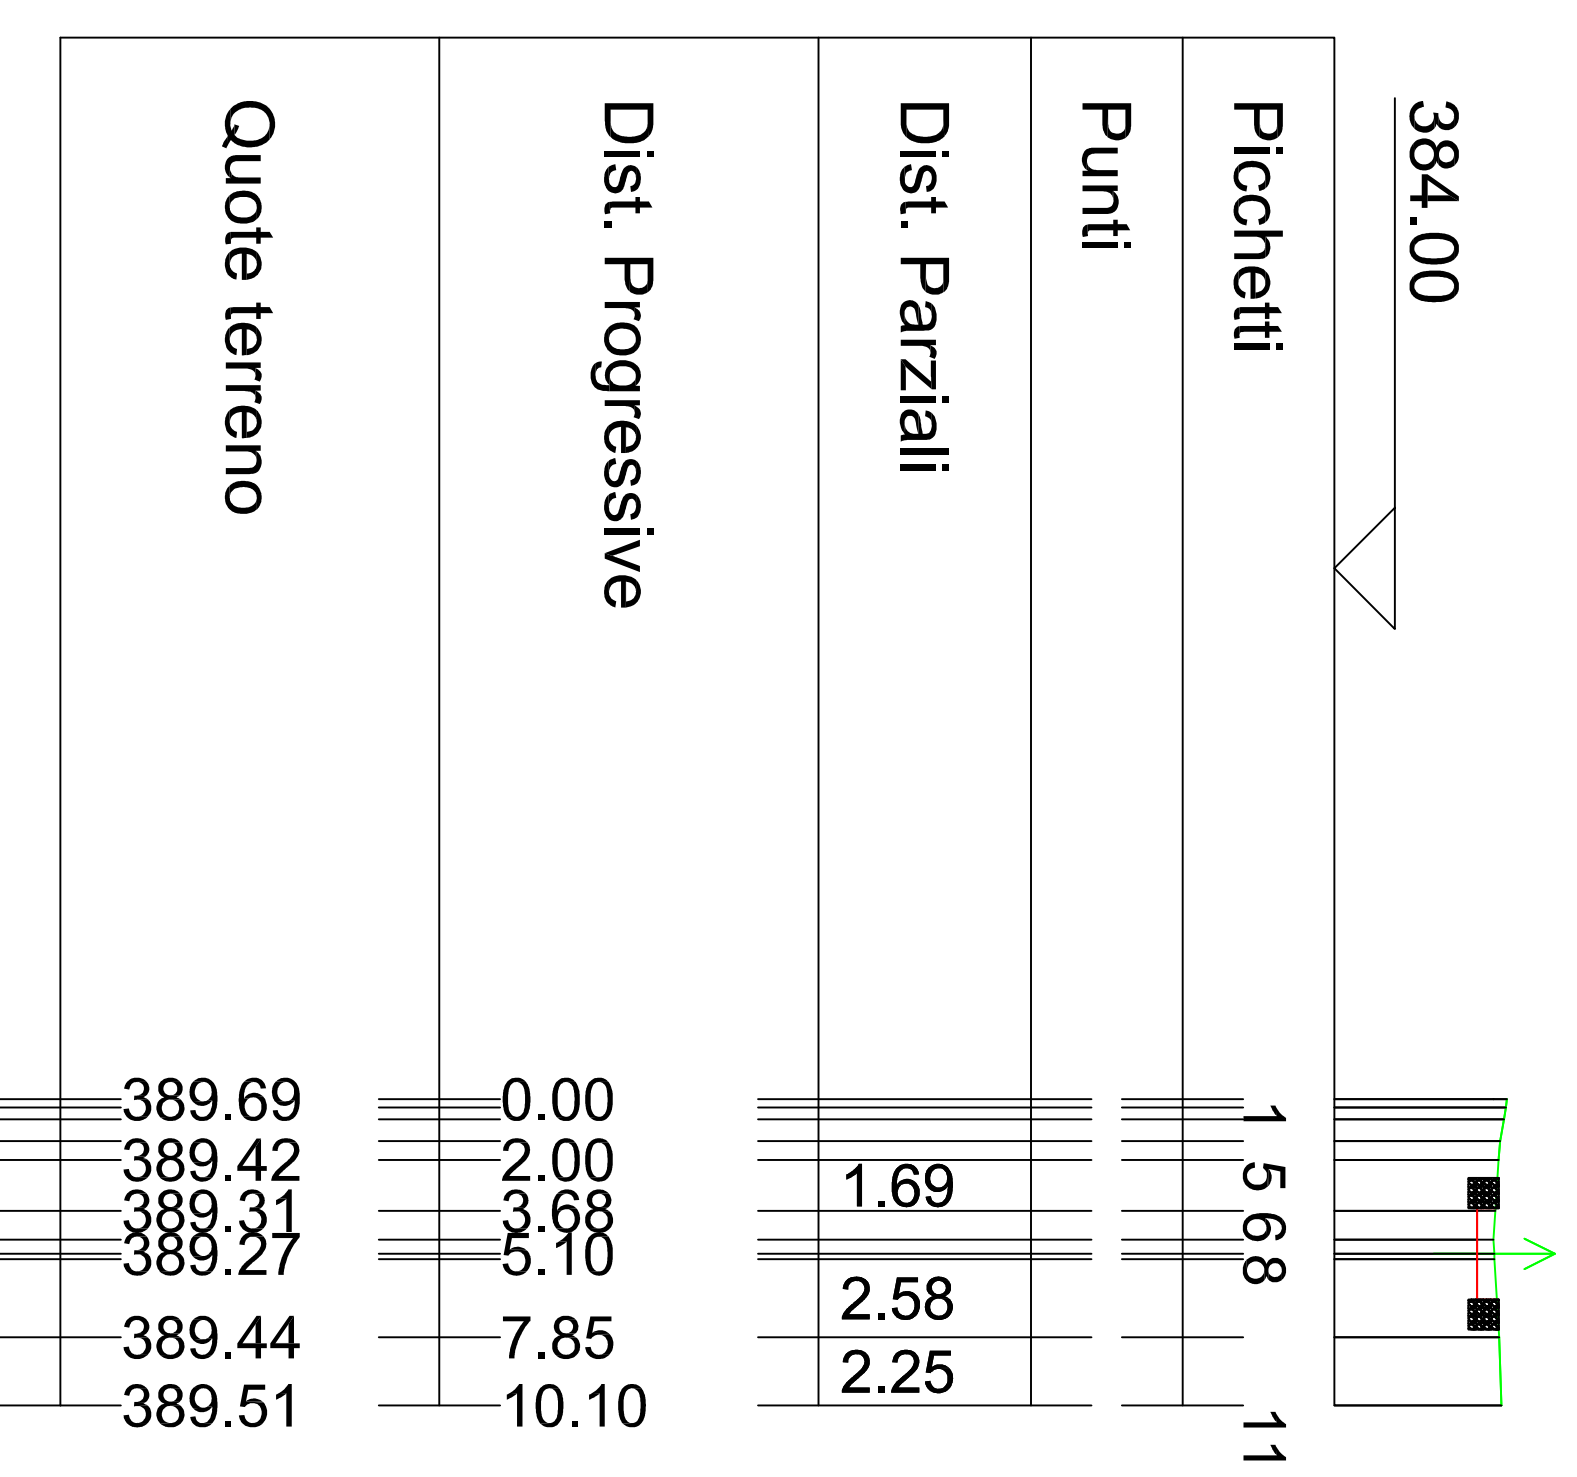


S15

Altezza: 1:1000
Lunghezza: 1:1000

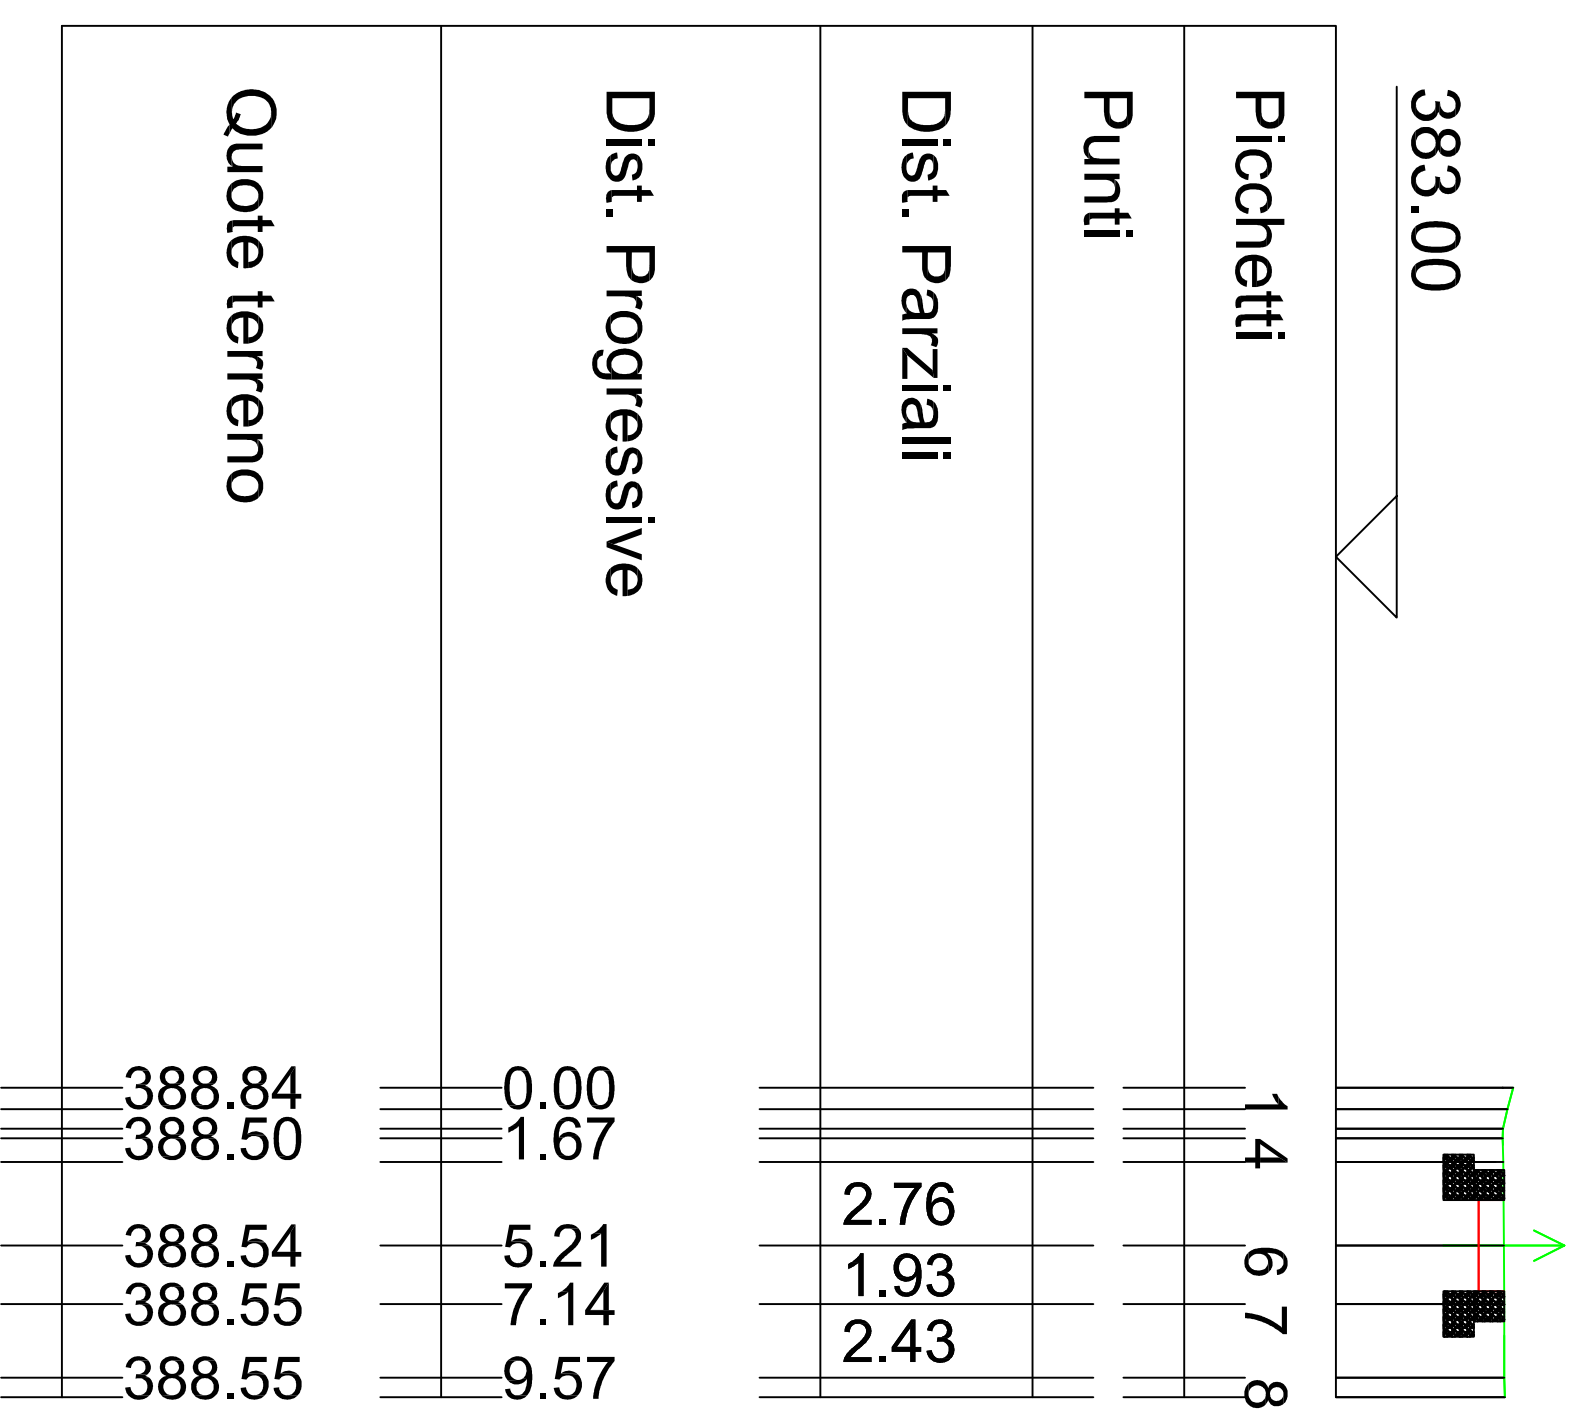

S16

Altezza: 1:1000
Lunghezza: 1:1000

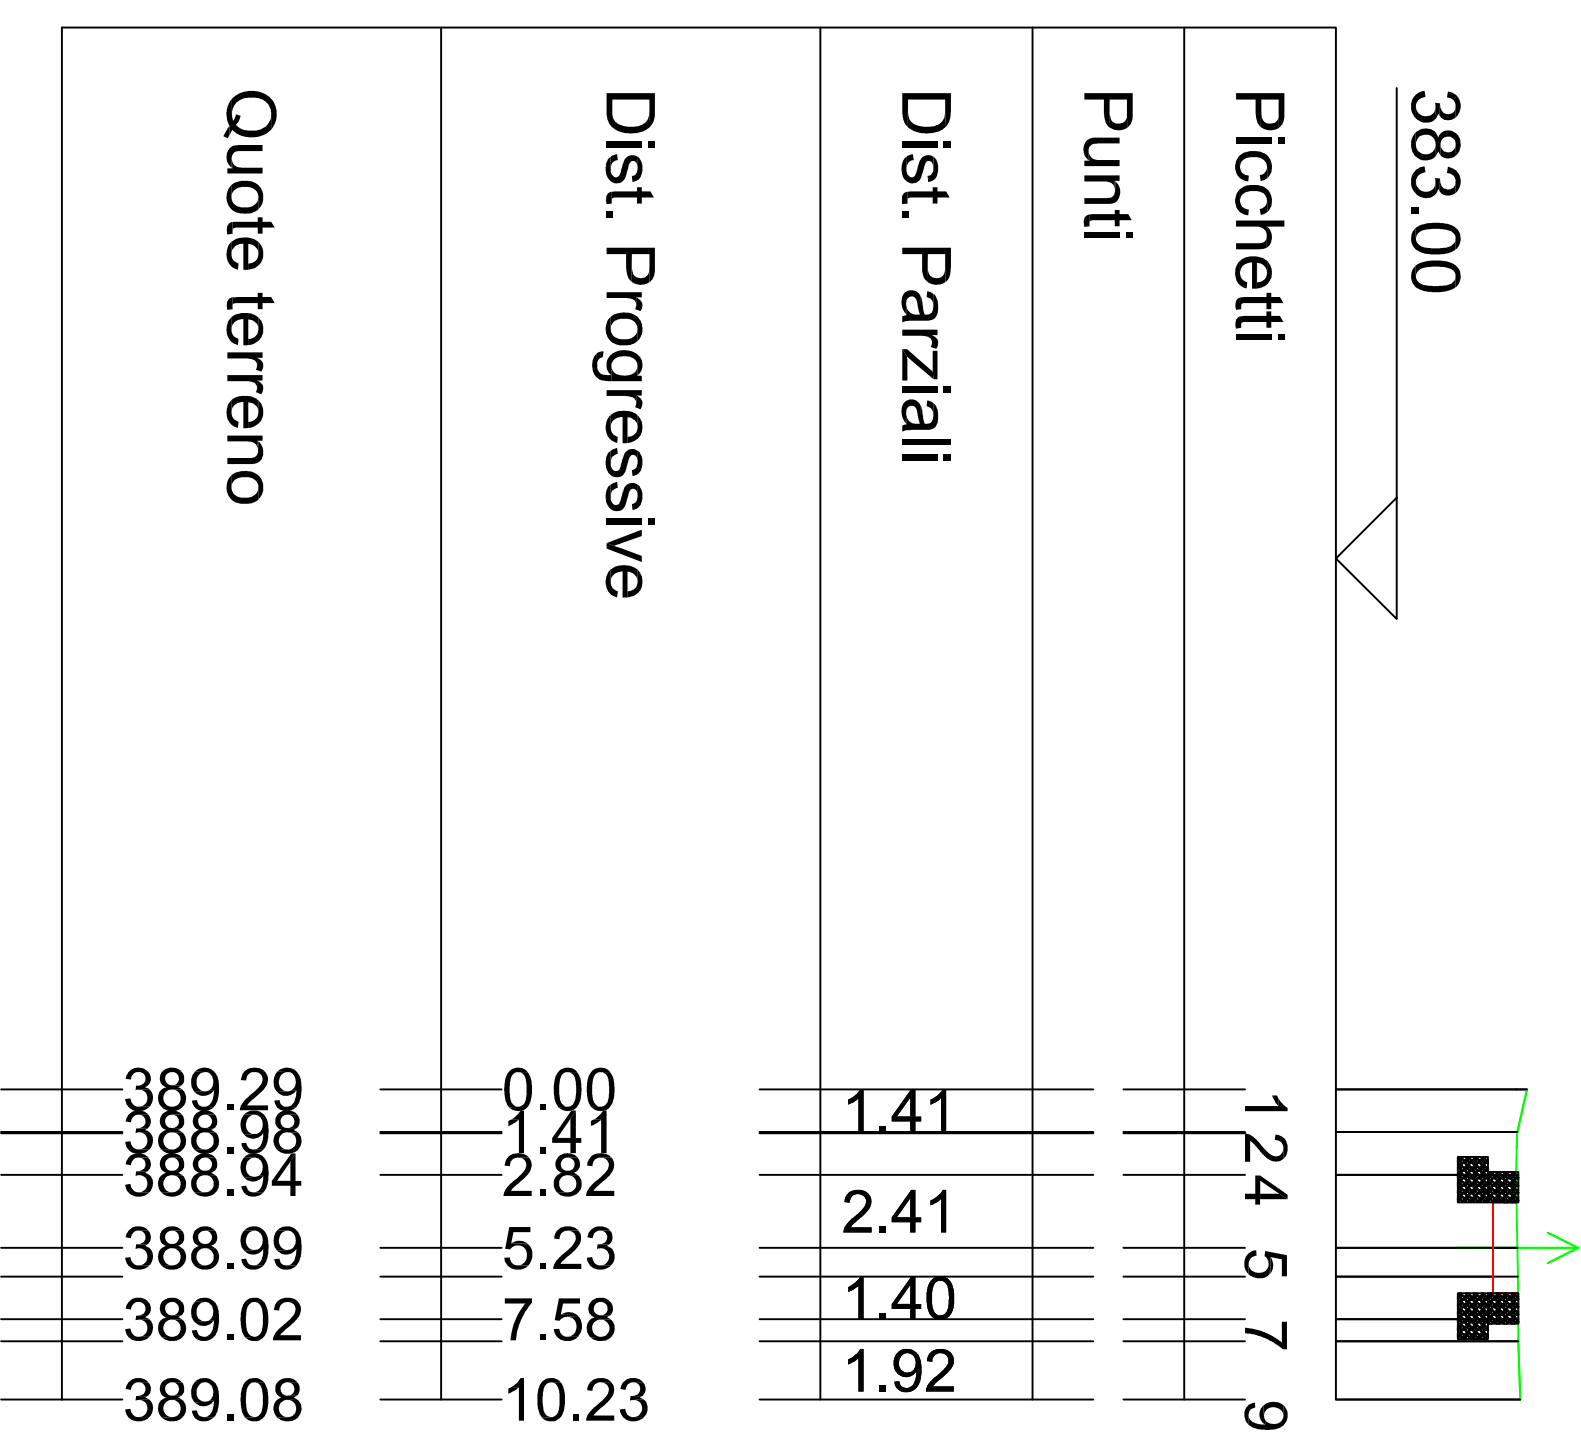

S19

Altezza: 1:1000
Lunghezza: 1:1000

