


① Existing Site Plan 1:100 @ A1



② Existing Ground Floor Plan

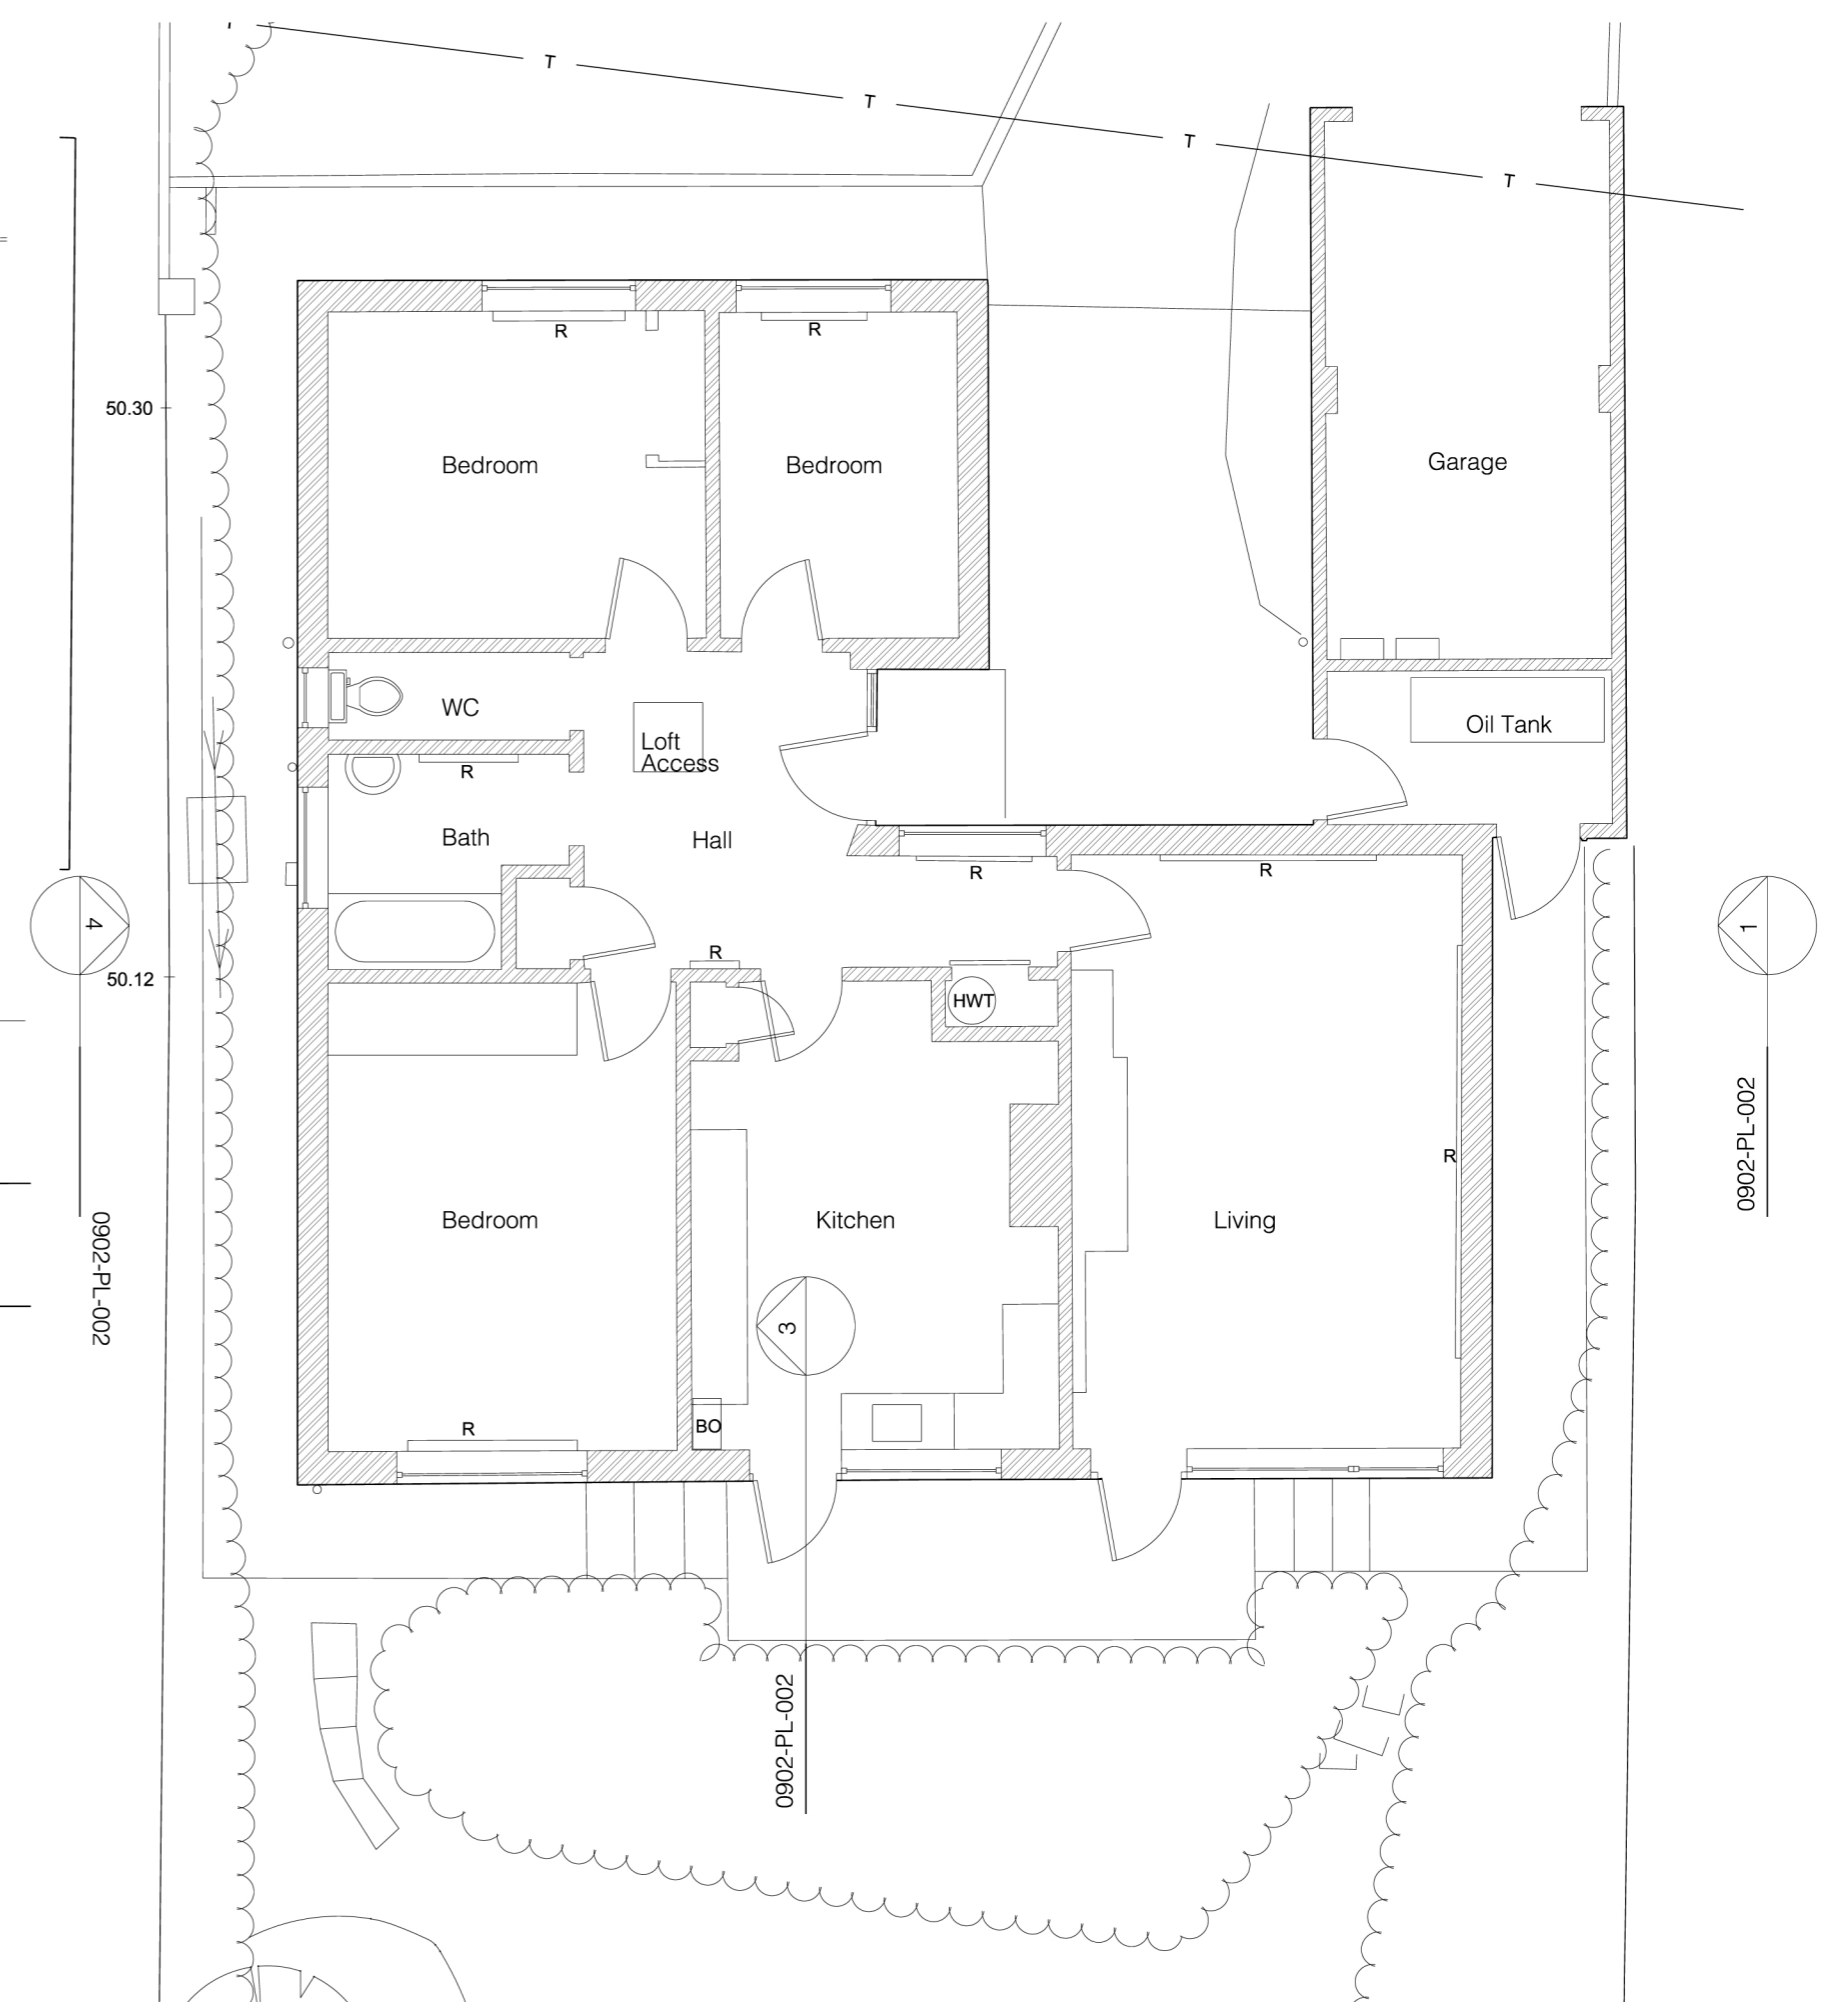