




PLAN JUNCTION 01

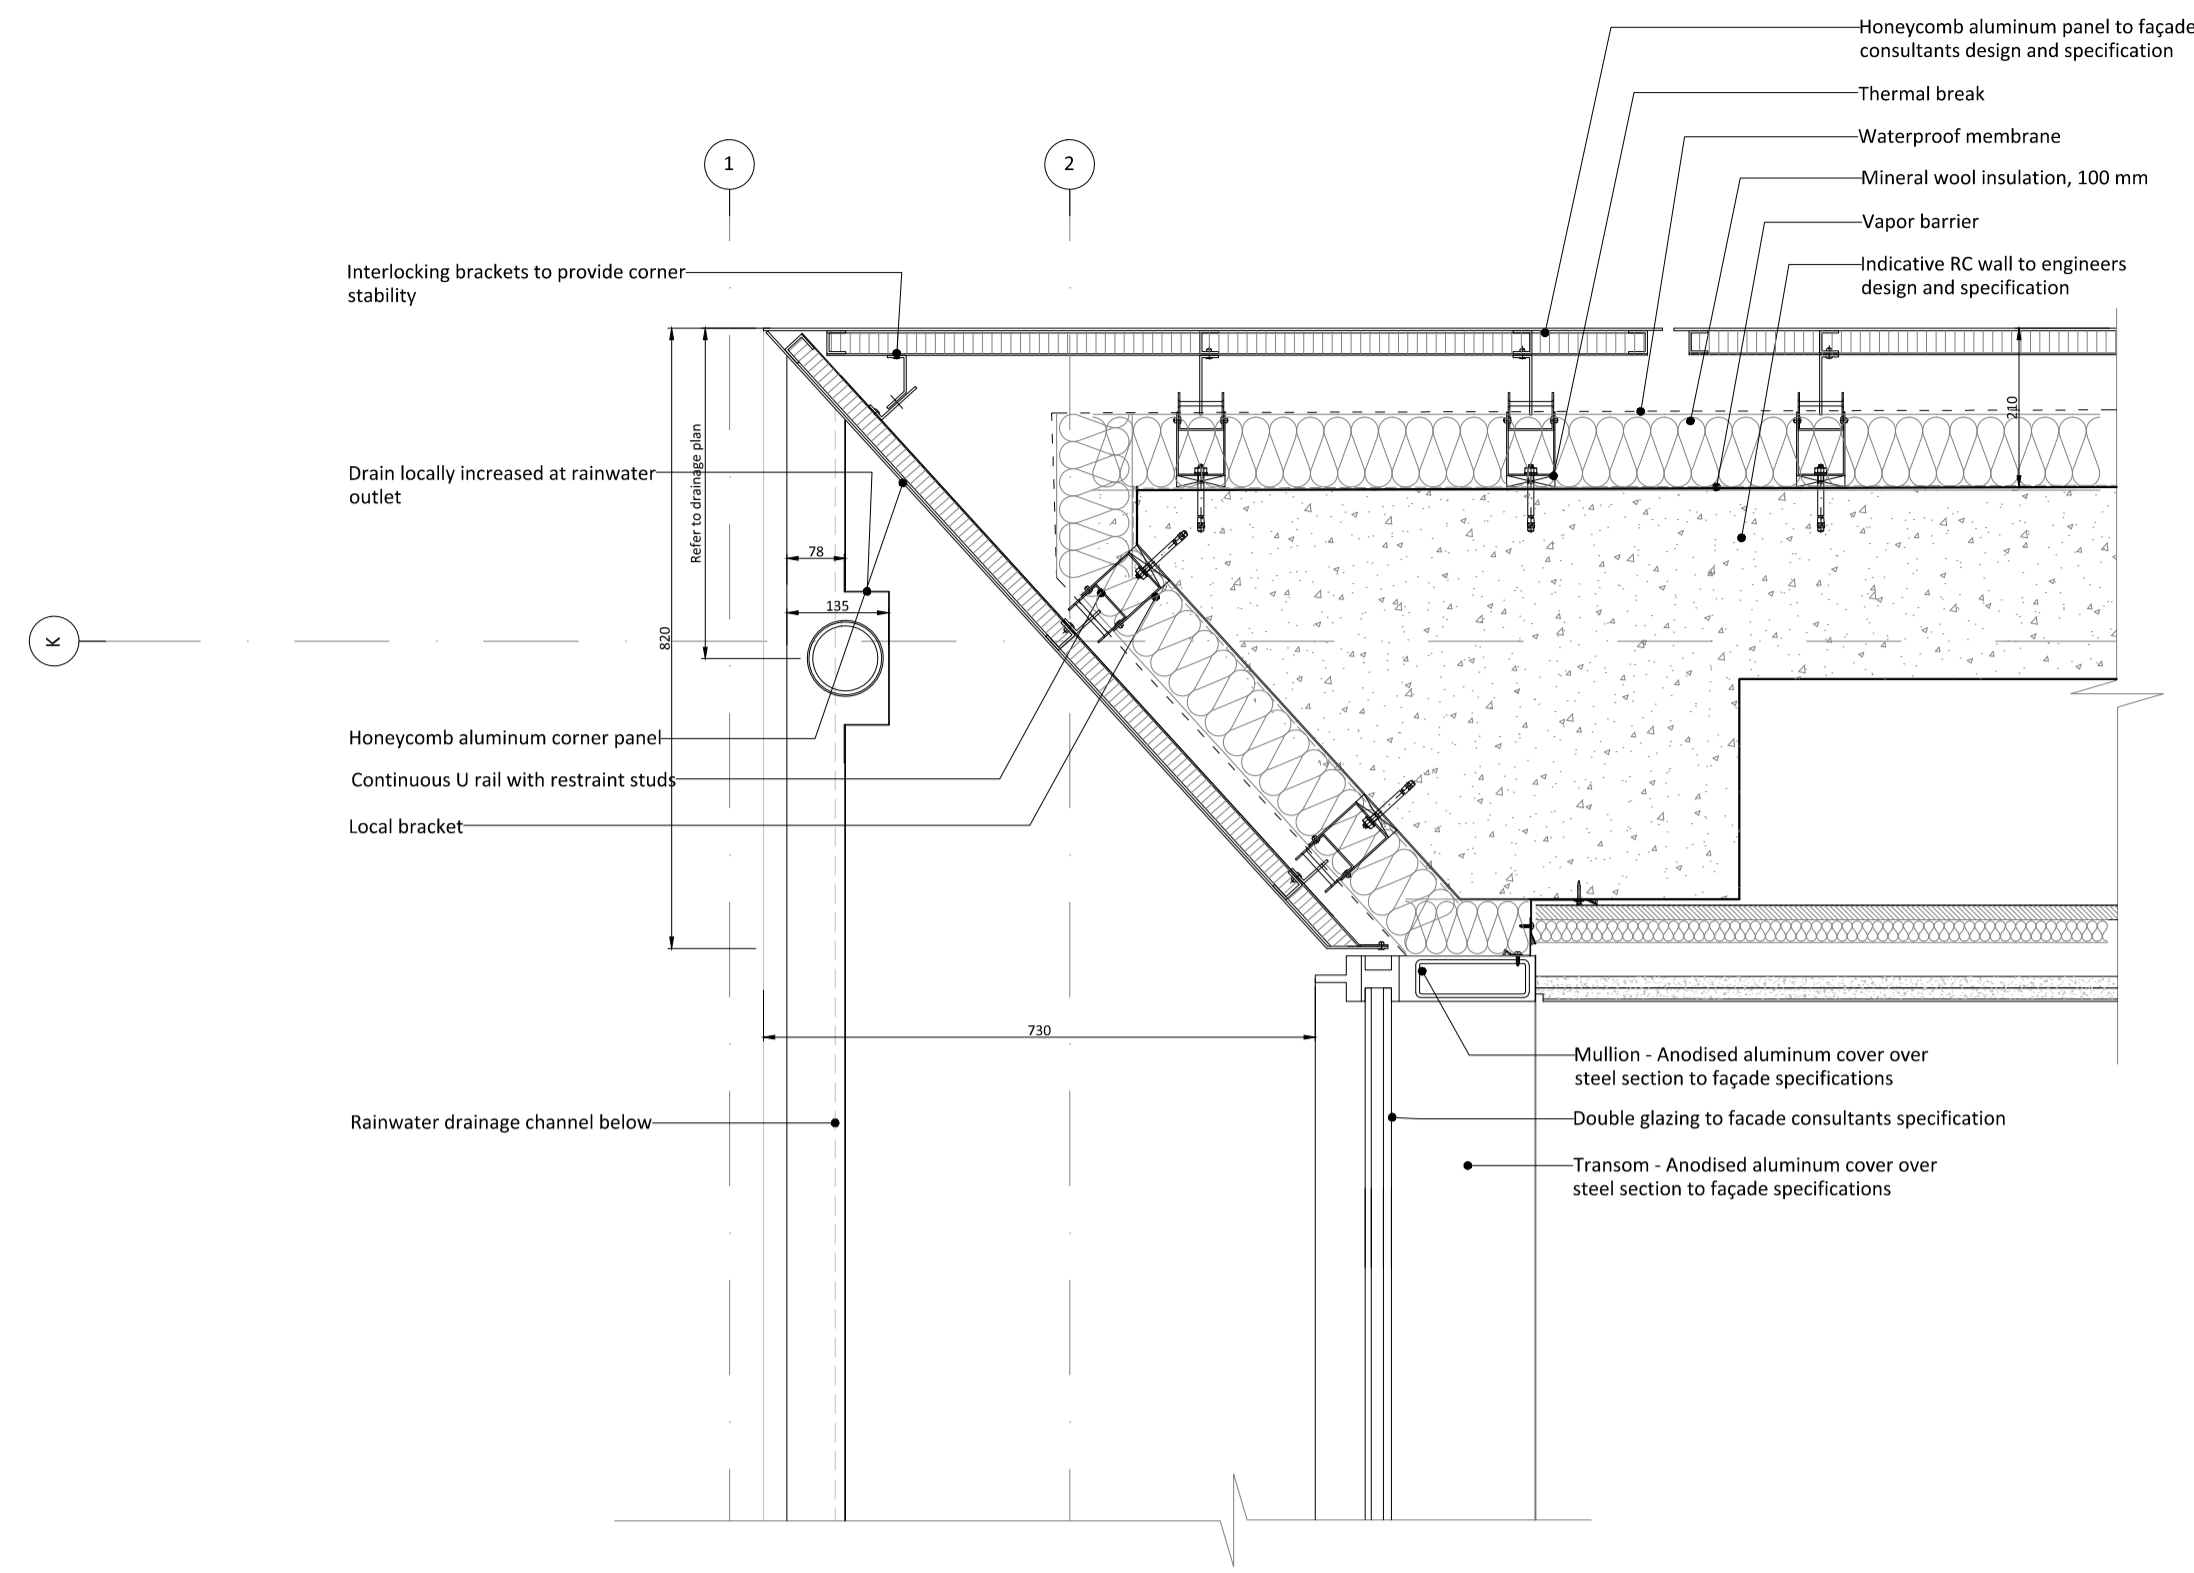


PLAN JUNCTION 02

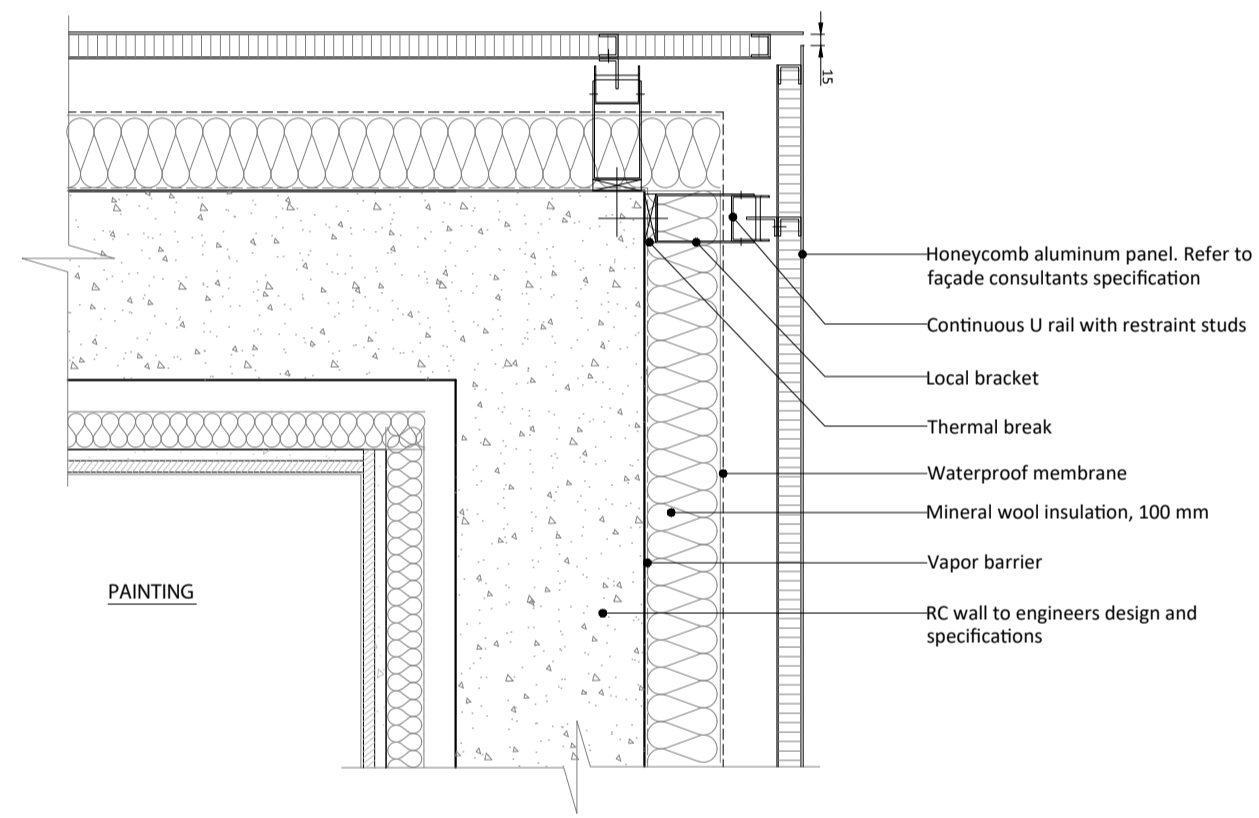


PLAN JUNCTION 03

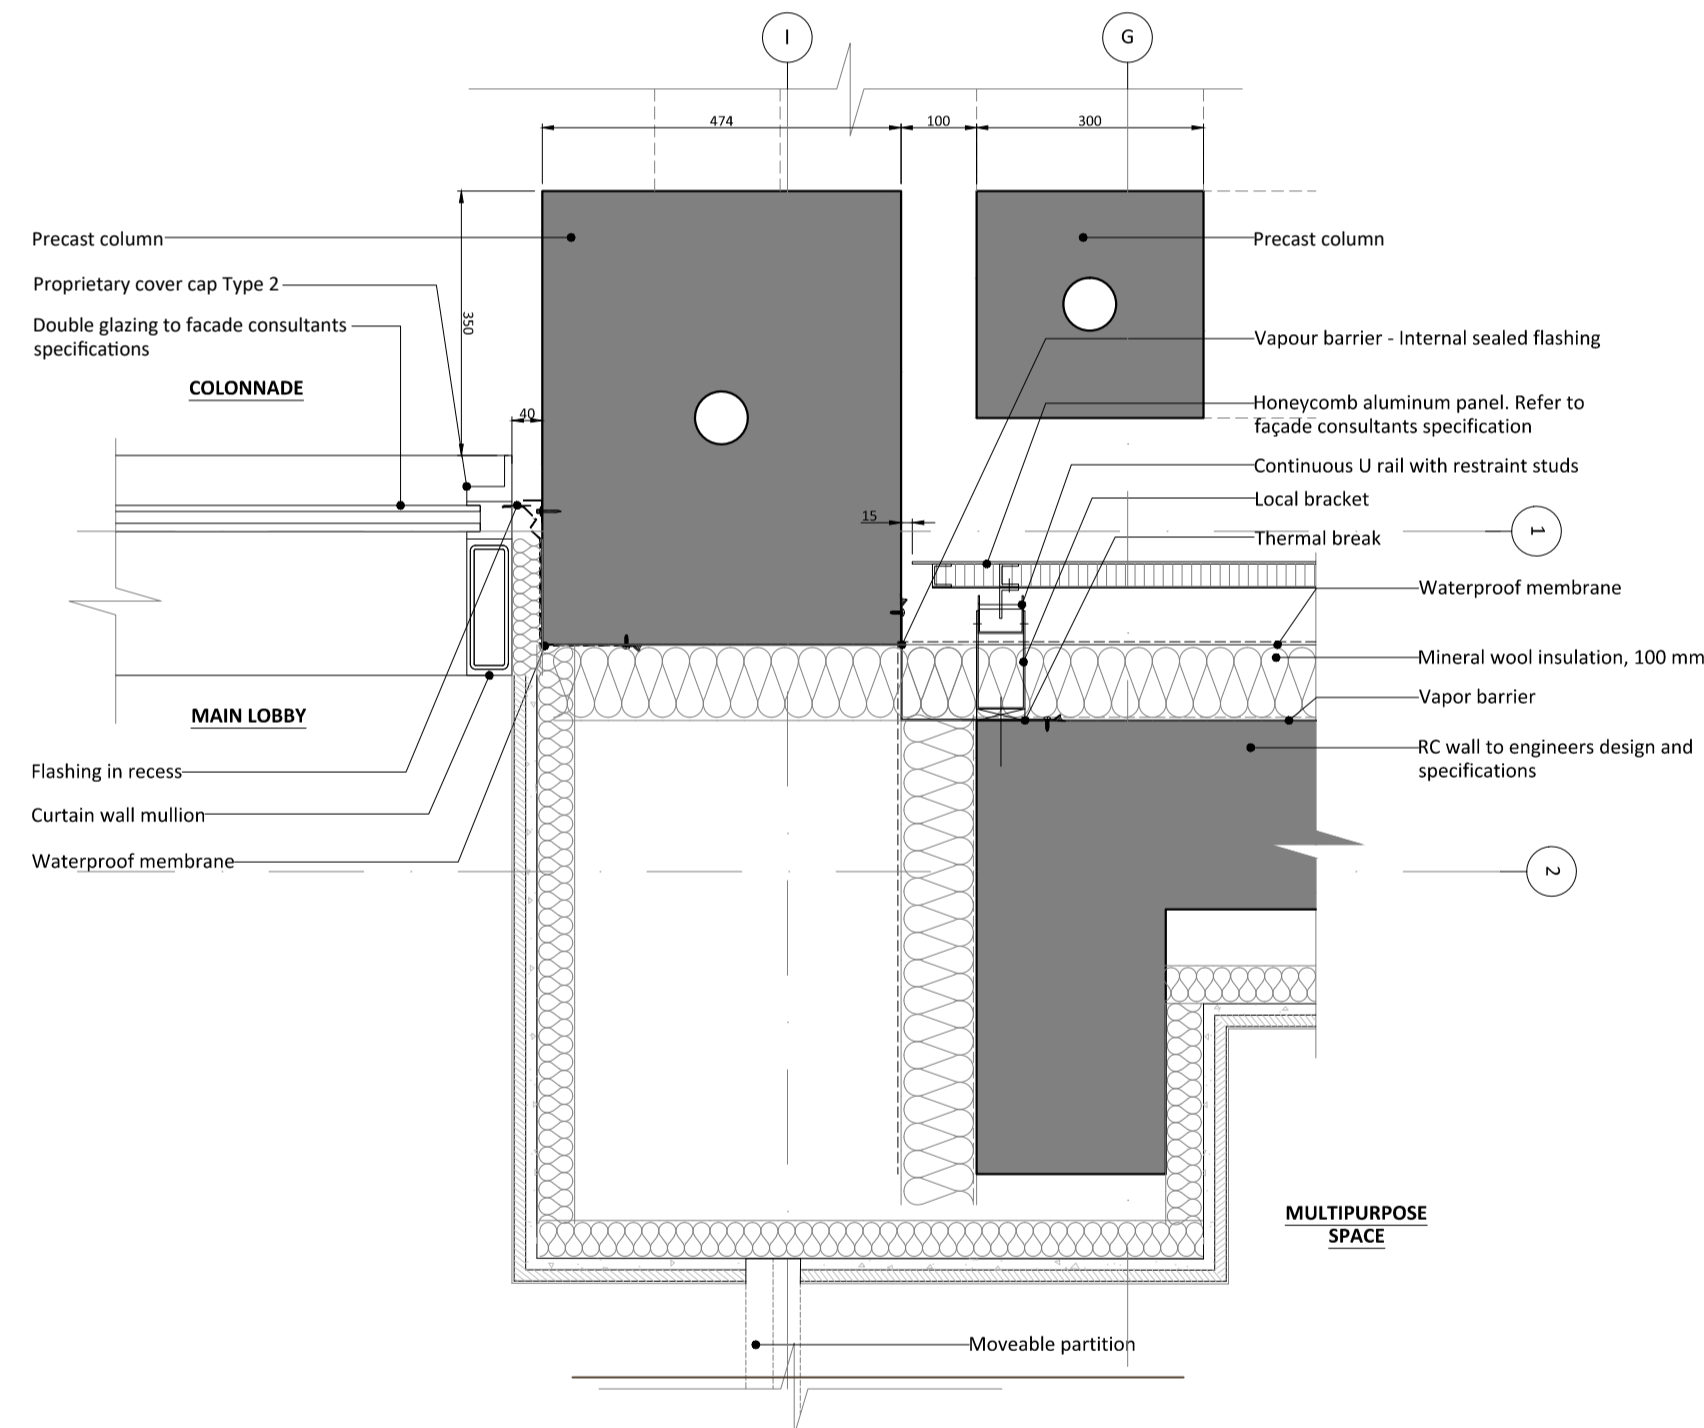

PLAN JUNCTION 05

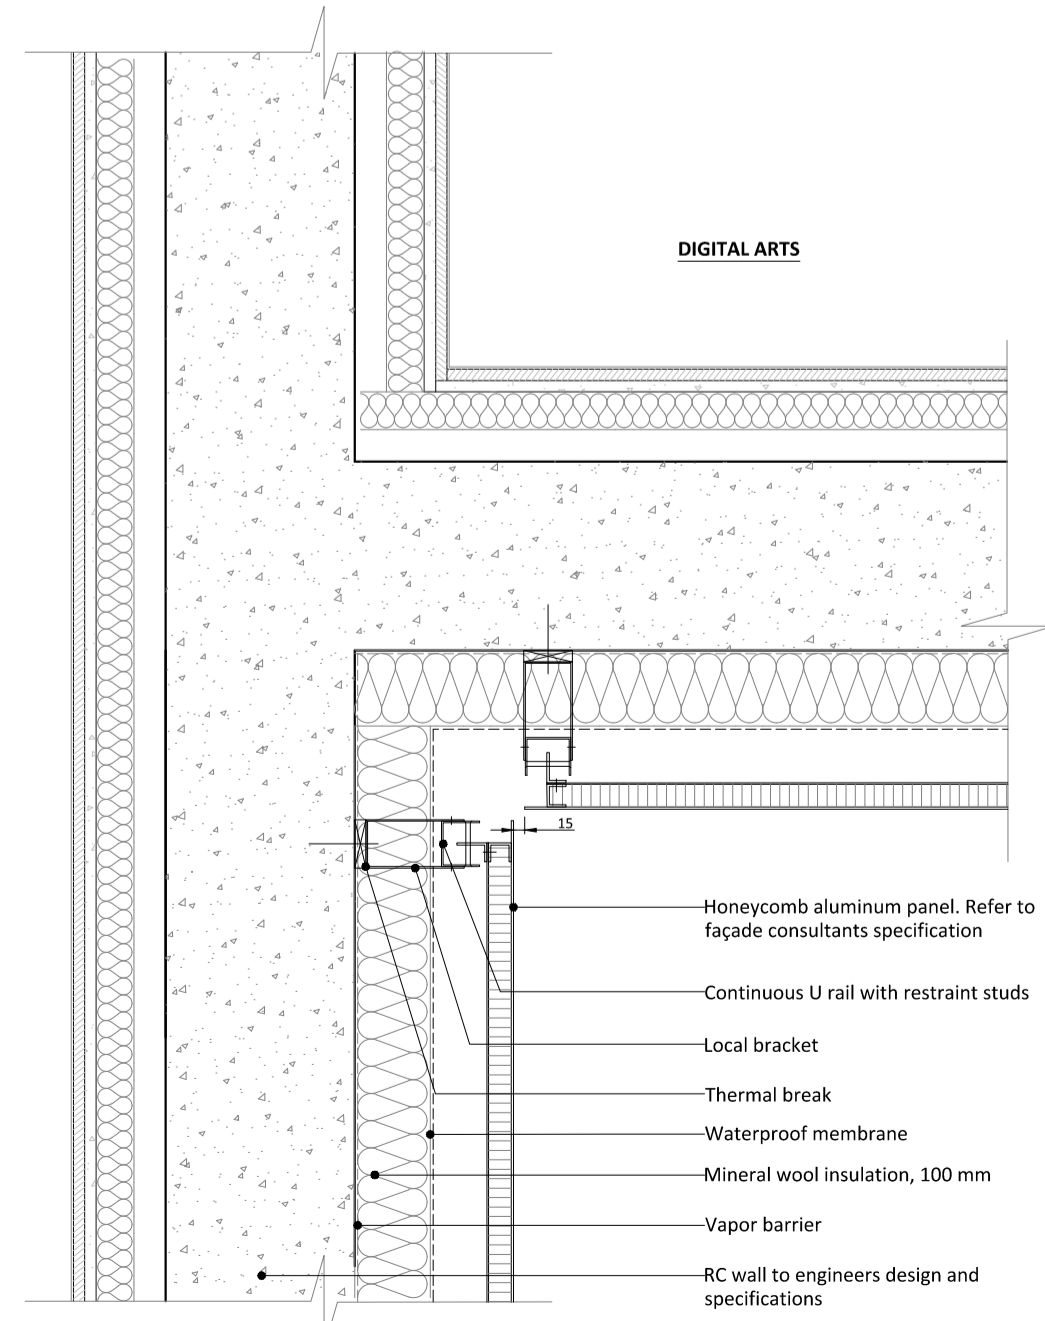

PLAN JUNCTION 05

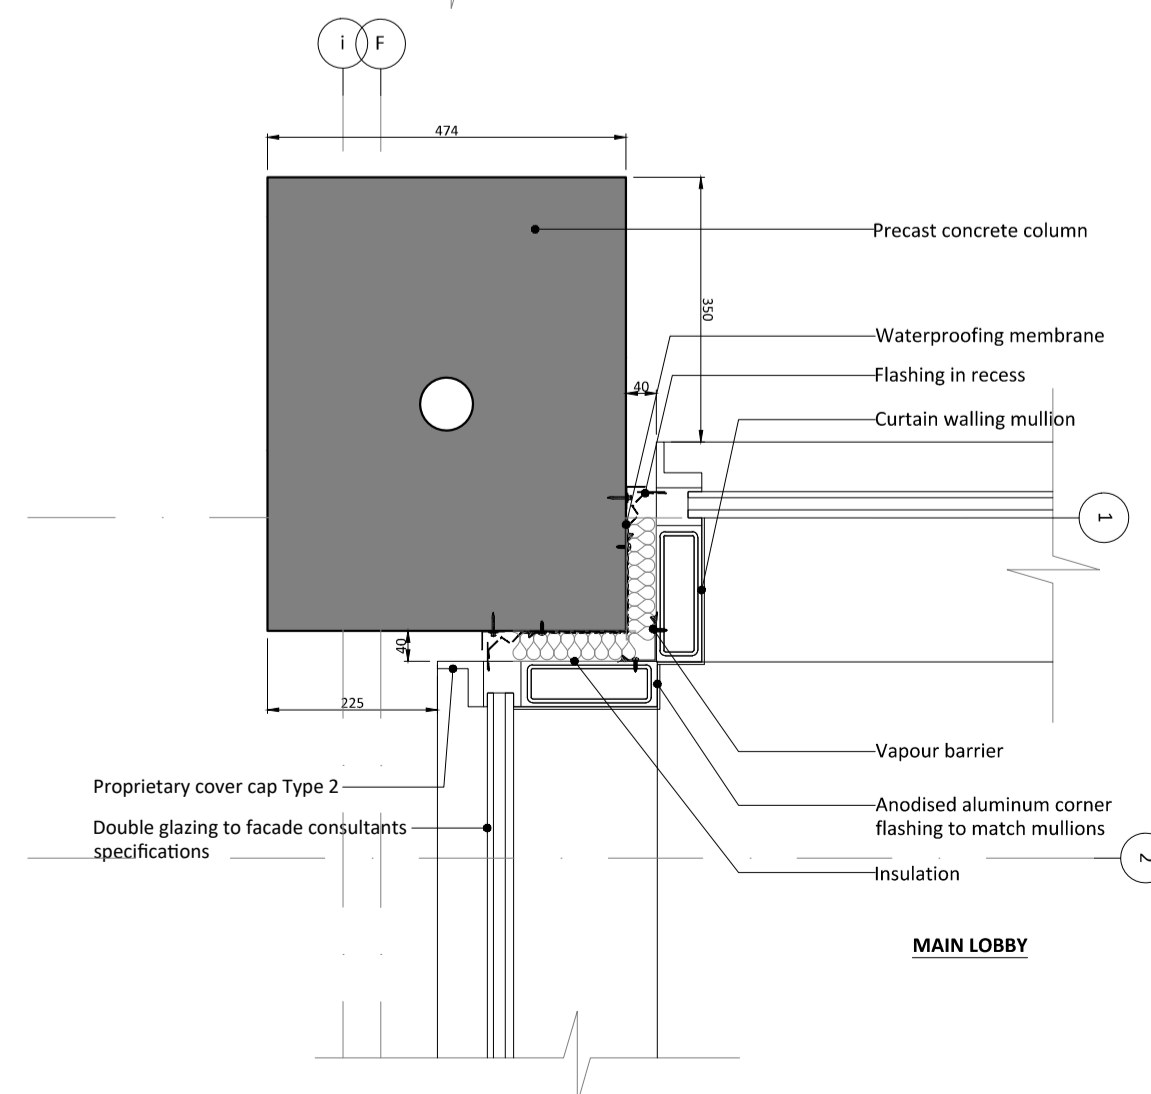

PLAN JUNCTION 06