



JL MADEIRA


METRO

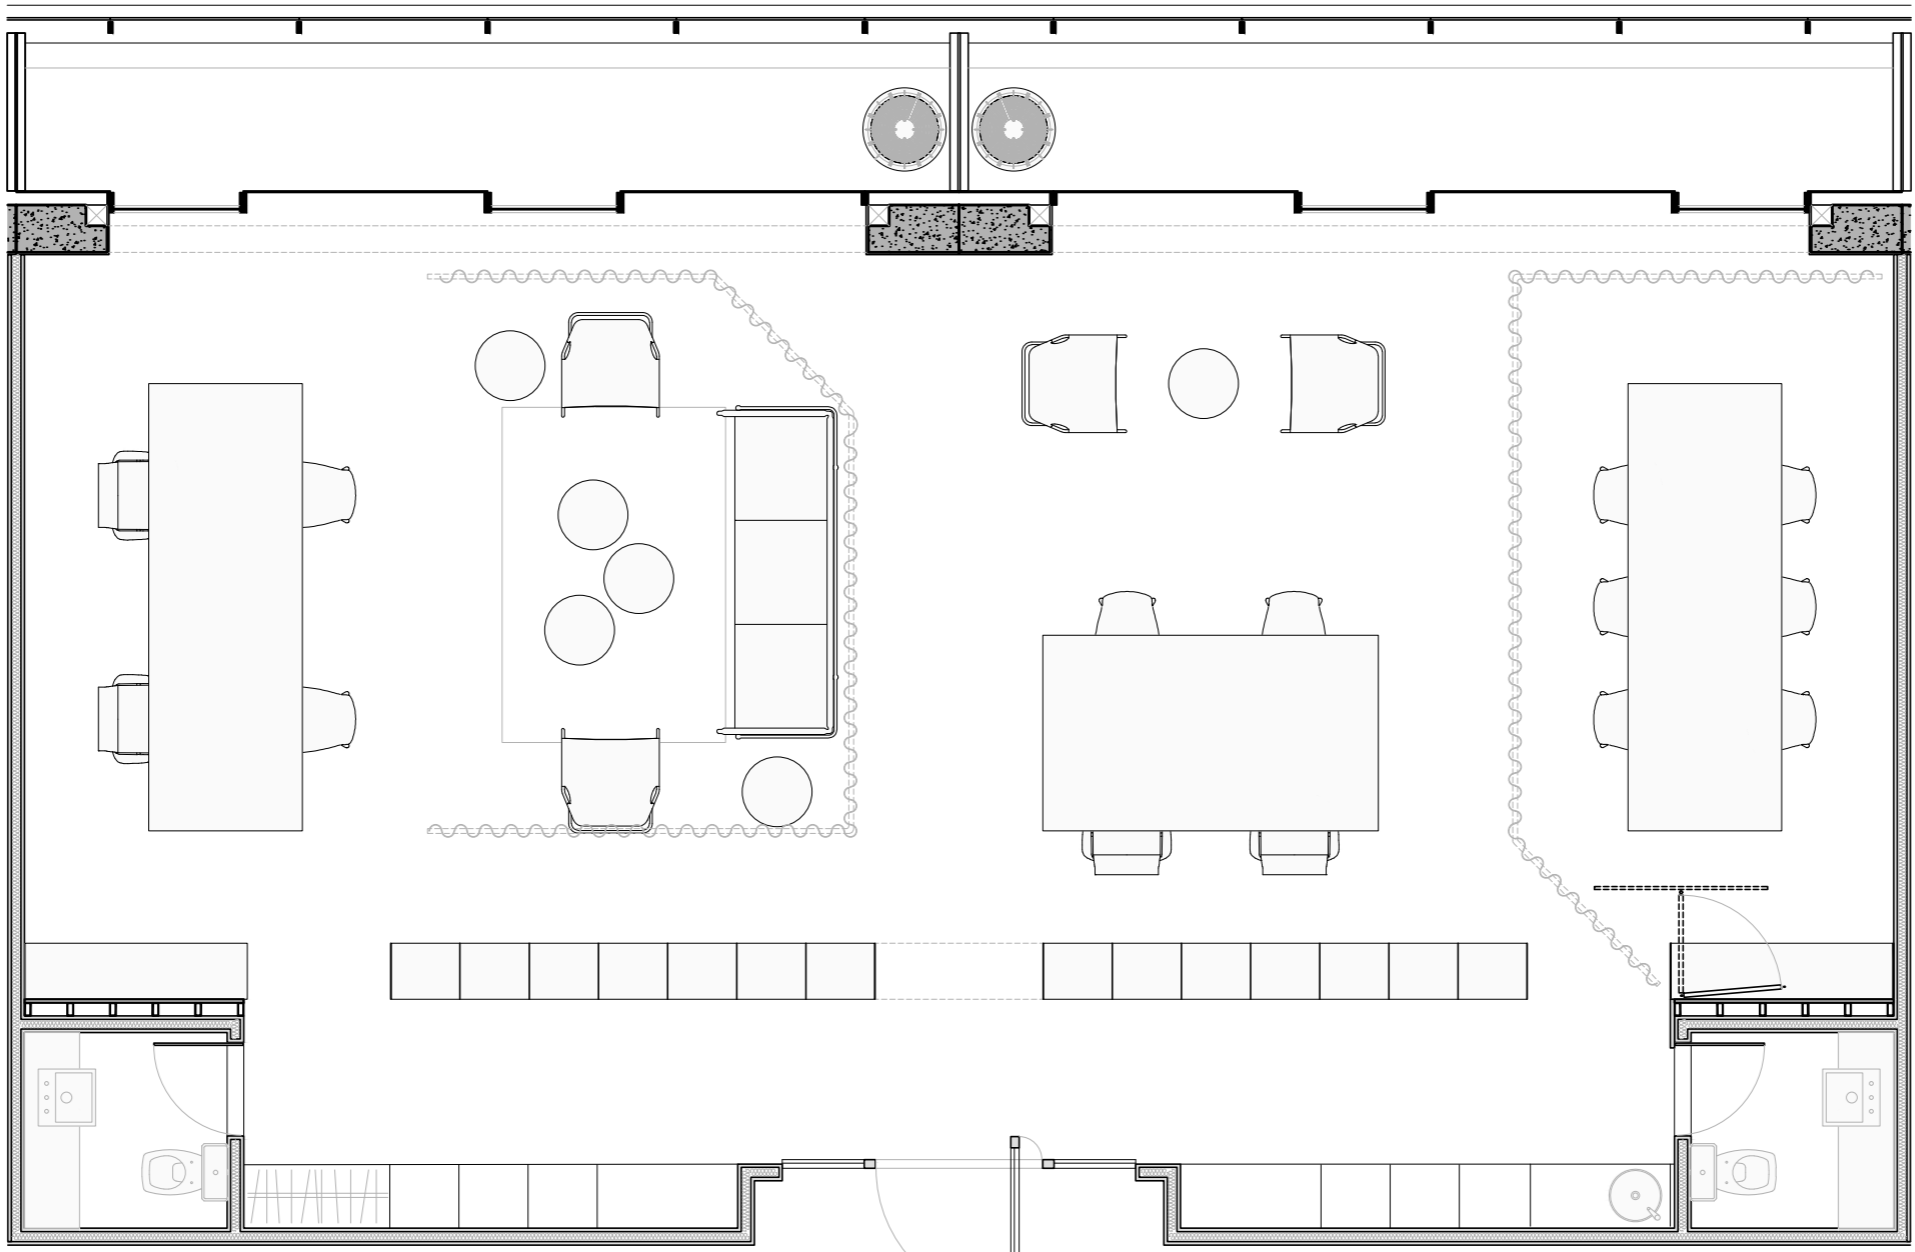


0 0.5 1 2.5m

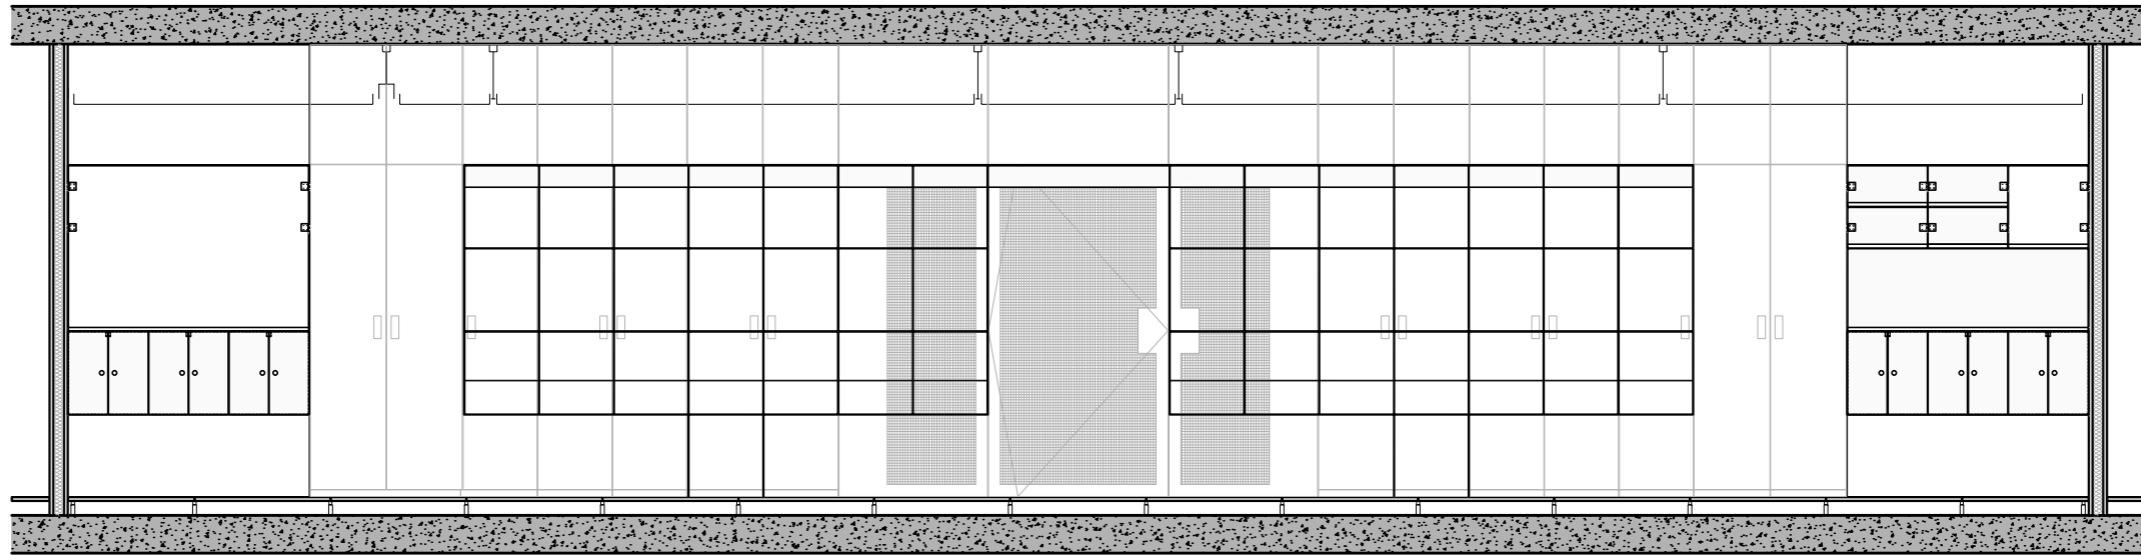

CORTE A  
ESCALA 1:25

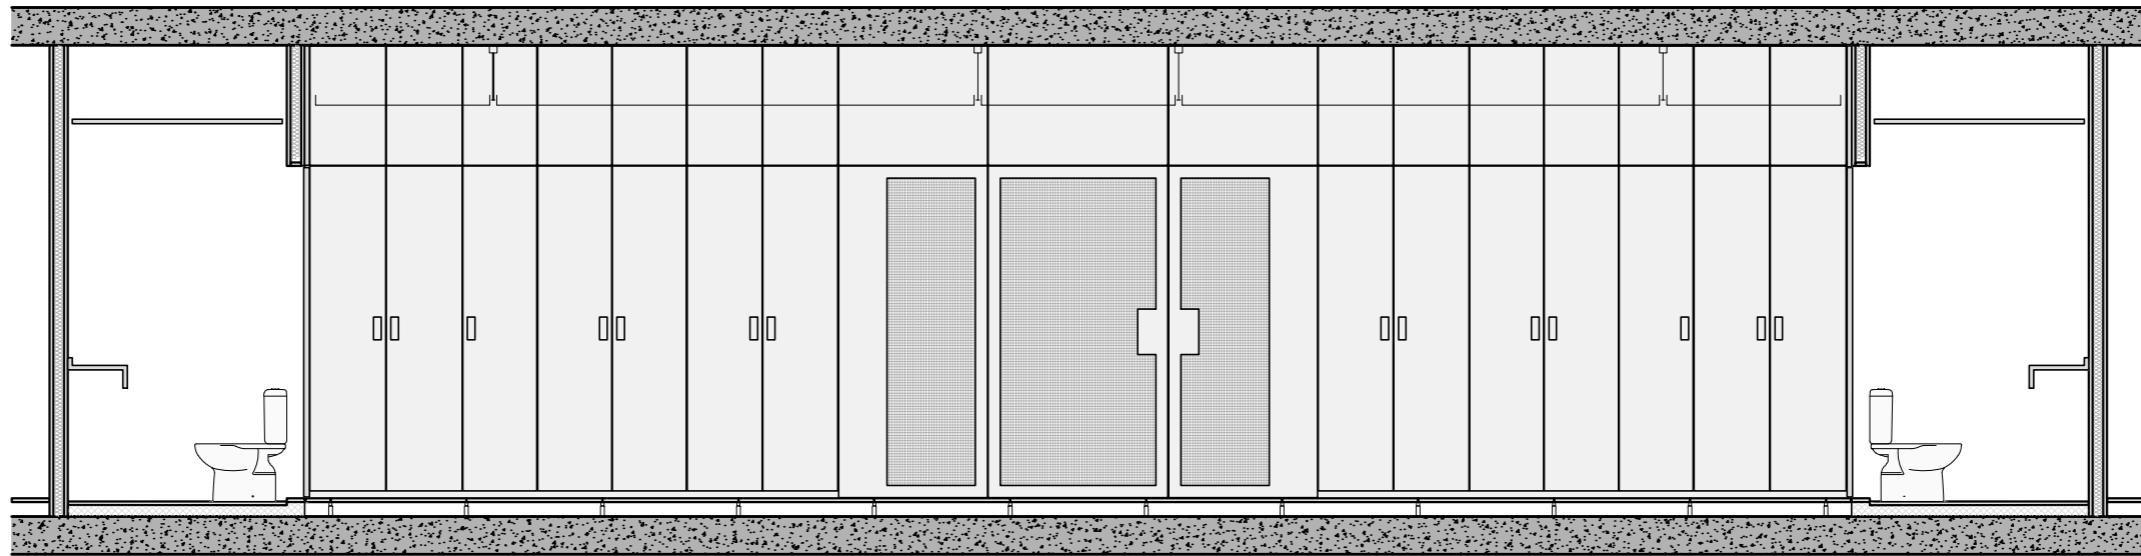

CORTE B  
ESCALA 1:25

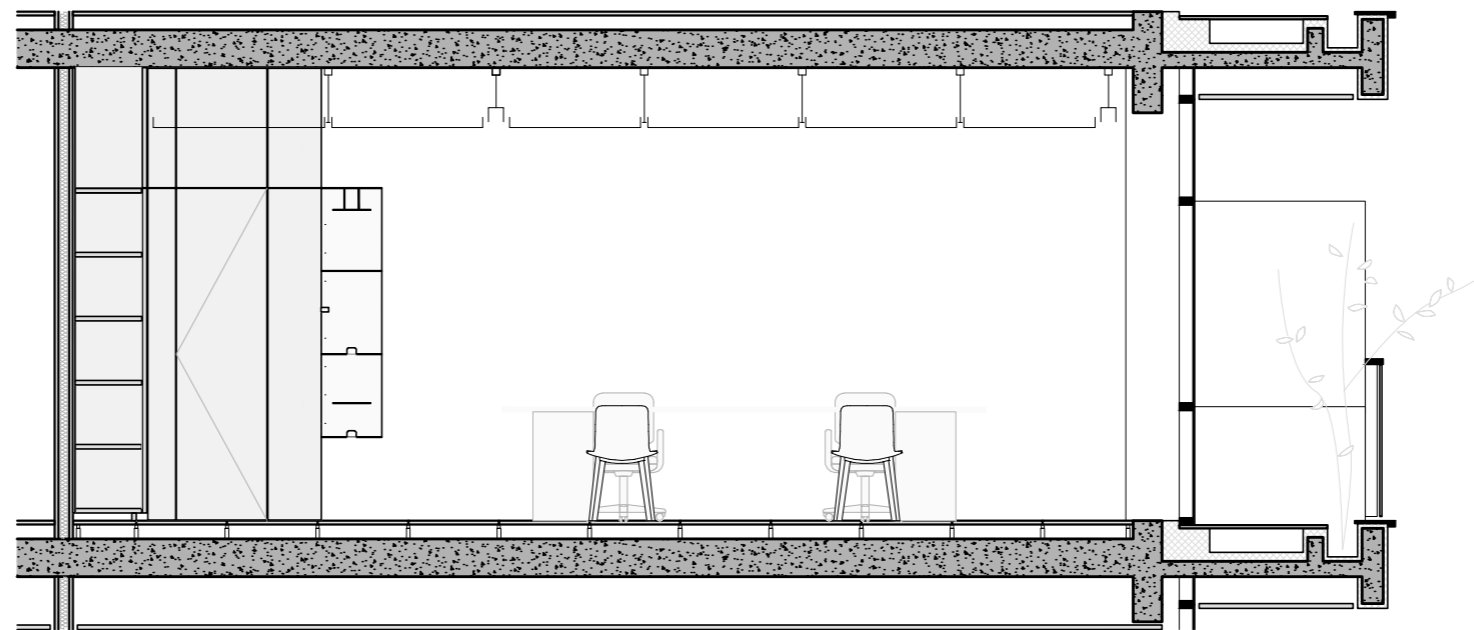

CORTE C  
ESCALA 1:25