


SECTION C

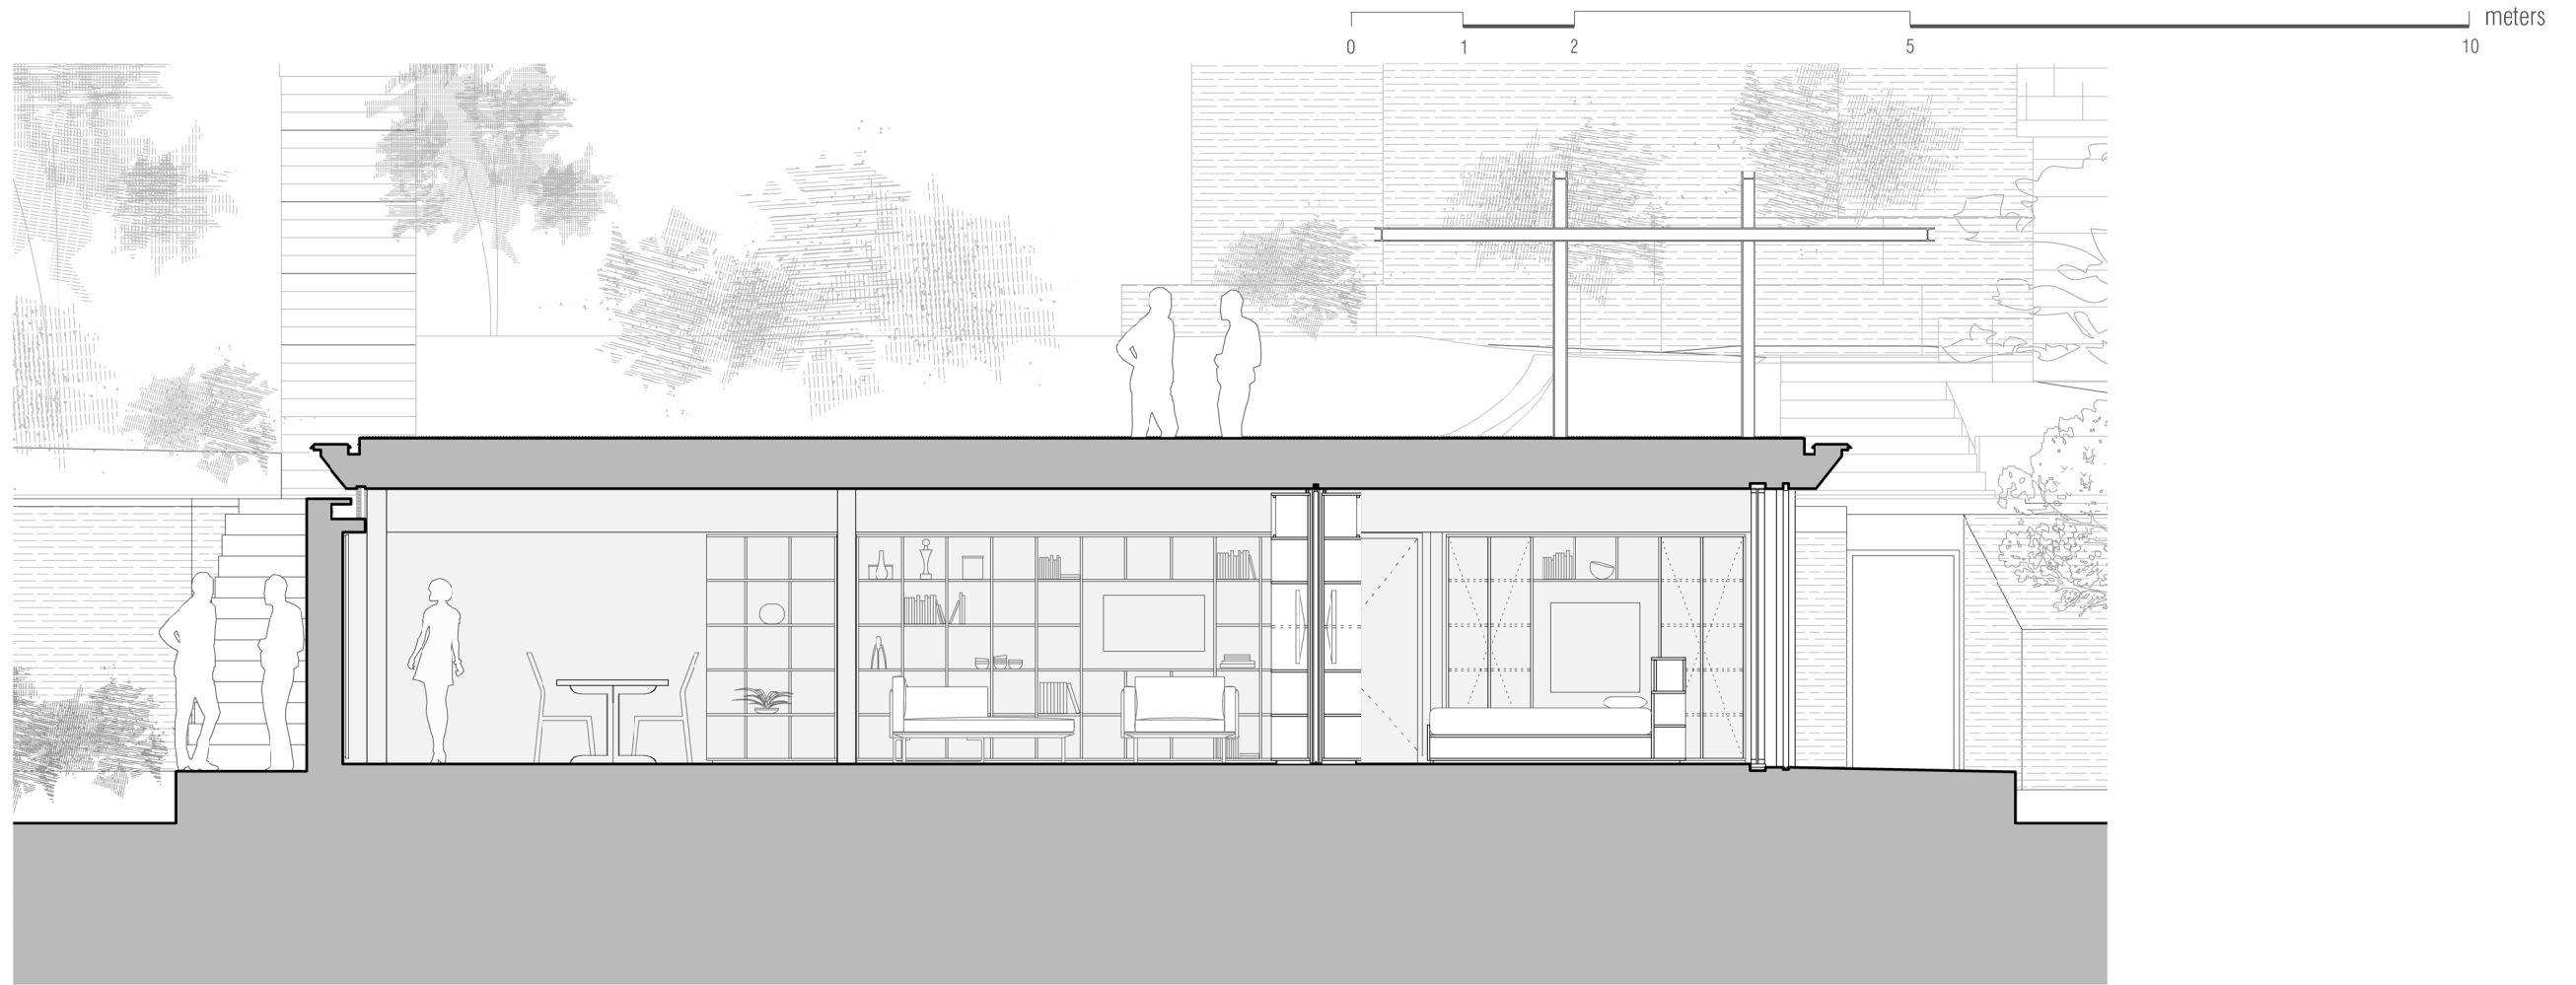

SOUTH ELEVATION

