





THE GALLERY BUILDING

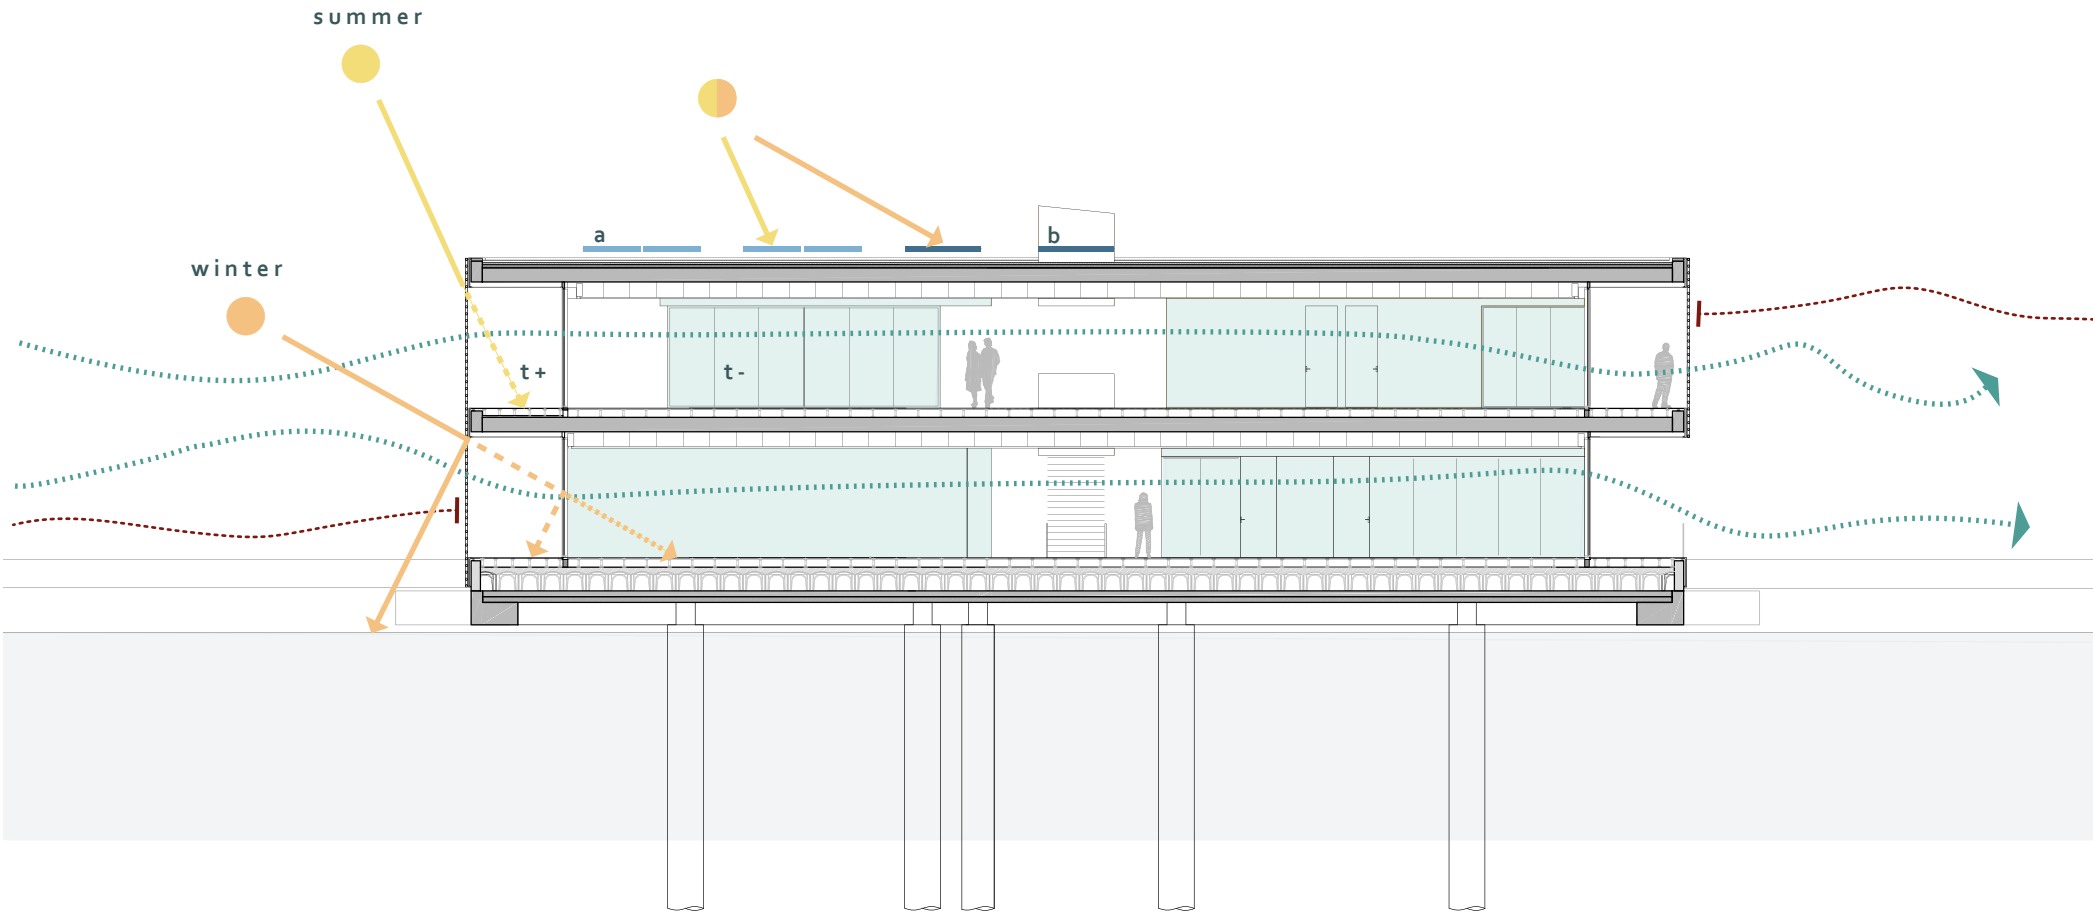

a. photovoltaic panel
 b. solar panel ACS

-  CROSS VENTILATION
-  PROTECTION AGAINST PREVAILING WIND AND SALINITY
-  WINTER SOLAR INCIDENCE
-  SUMMER SOLAR INCIDENCE

0 1 5m

CROSS SECTION