


SOUTH WEST ELEVATION

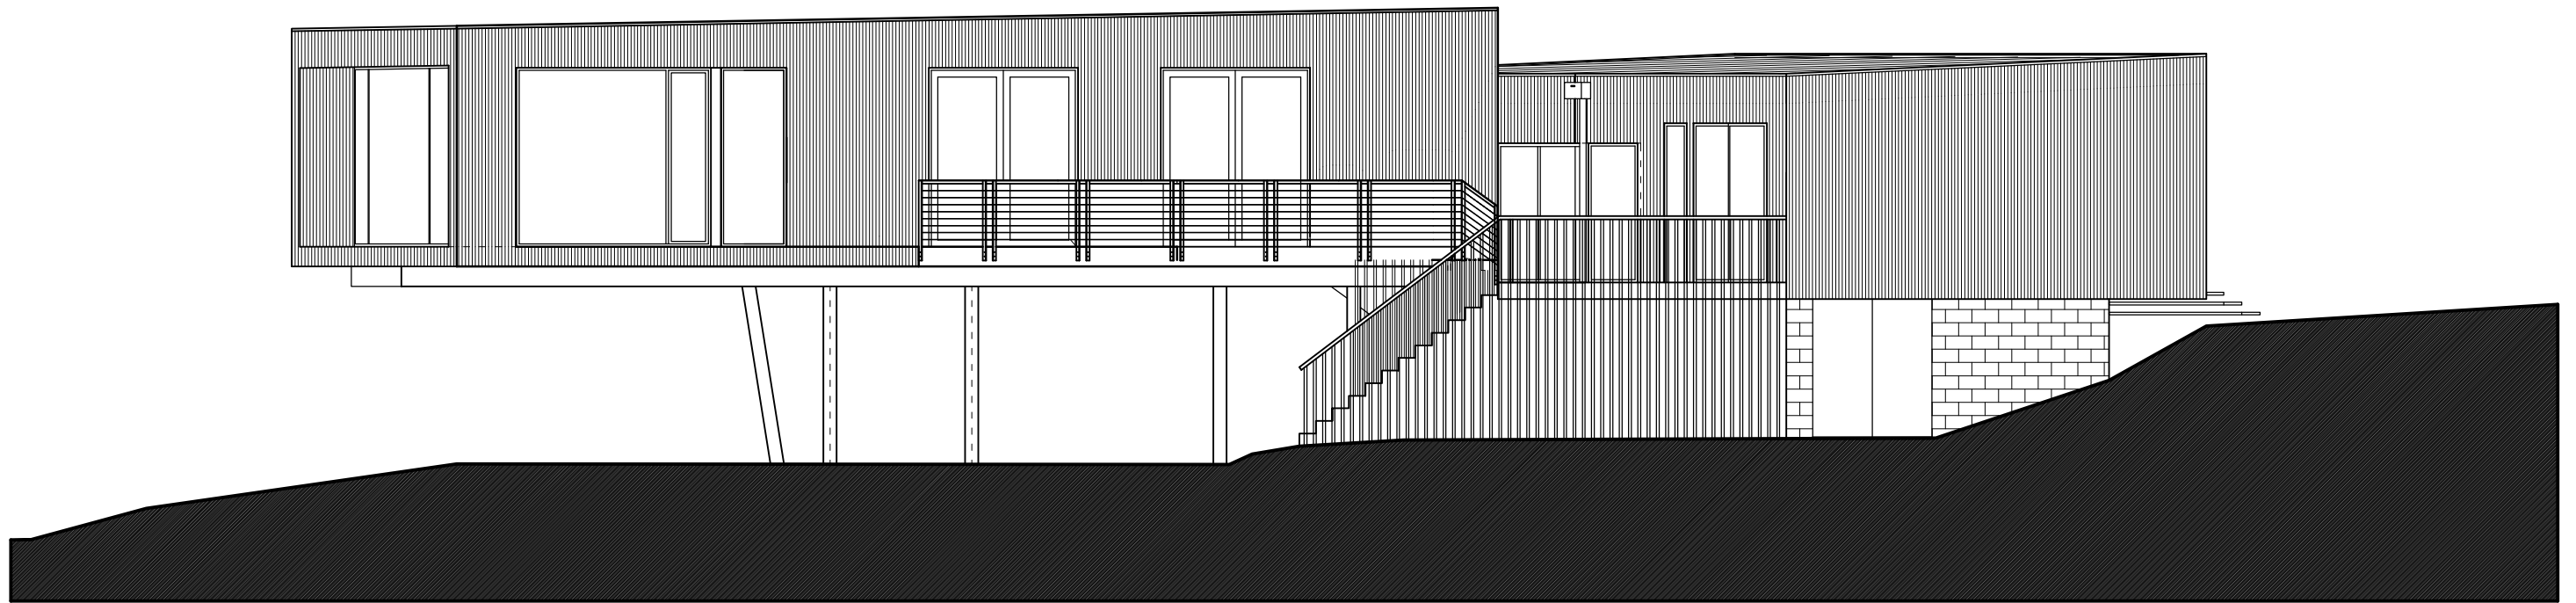

NORTH EAST ELEVATION

