



COUPE DEVELOPEE GEOMETRIE AXE EXTERIEUR 1/200

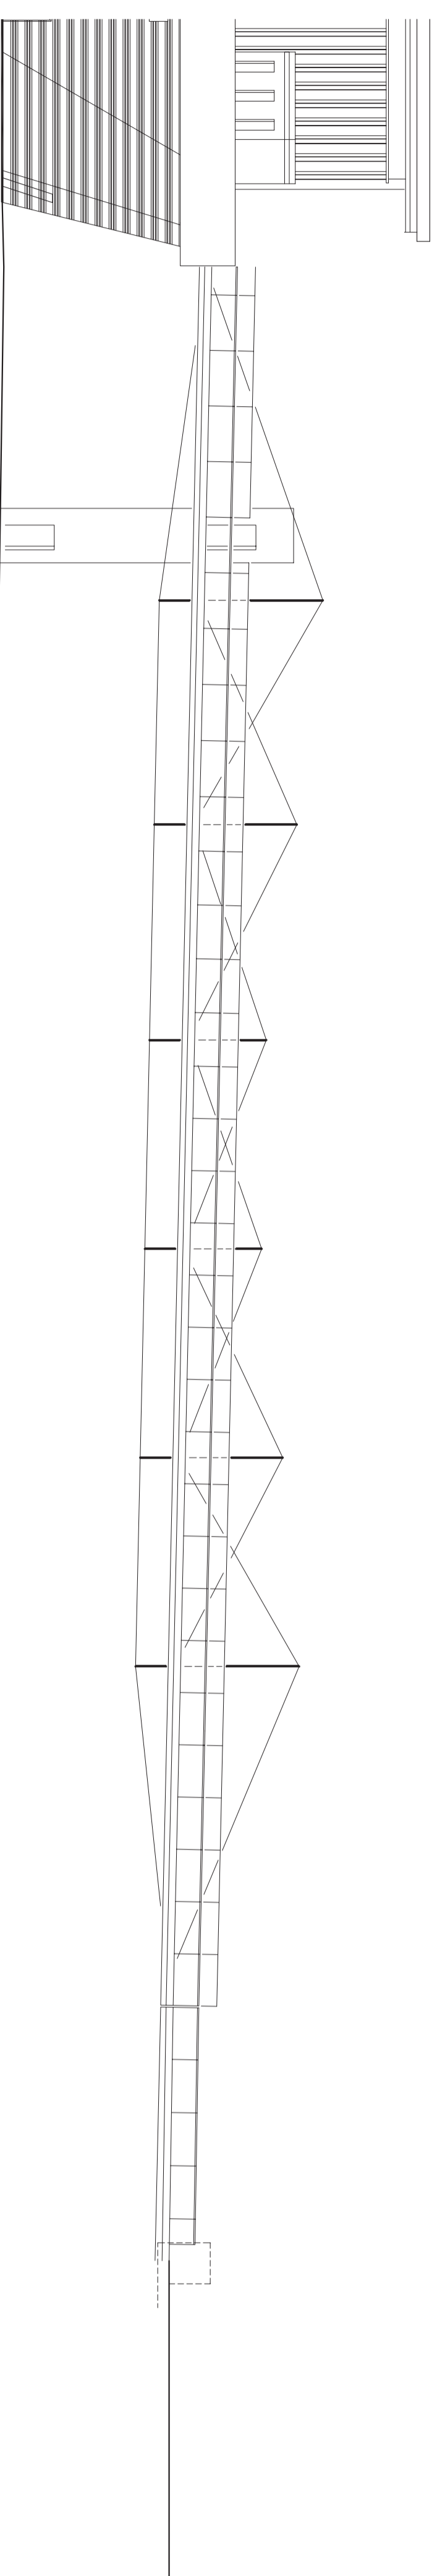

ELEVATION DEVELOPEE GEOMETRIE COTE INTERIEURE 1/200

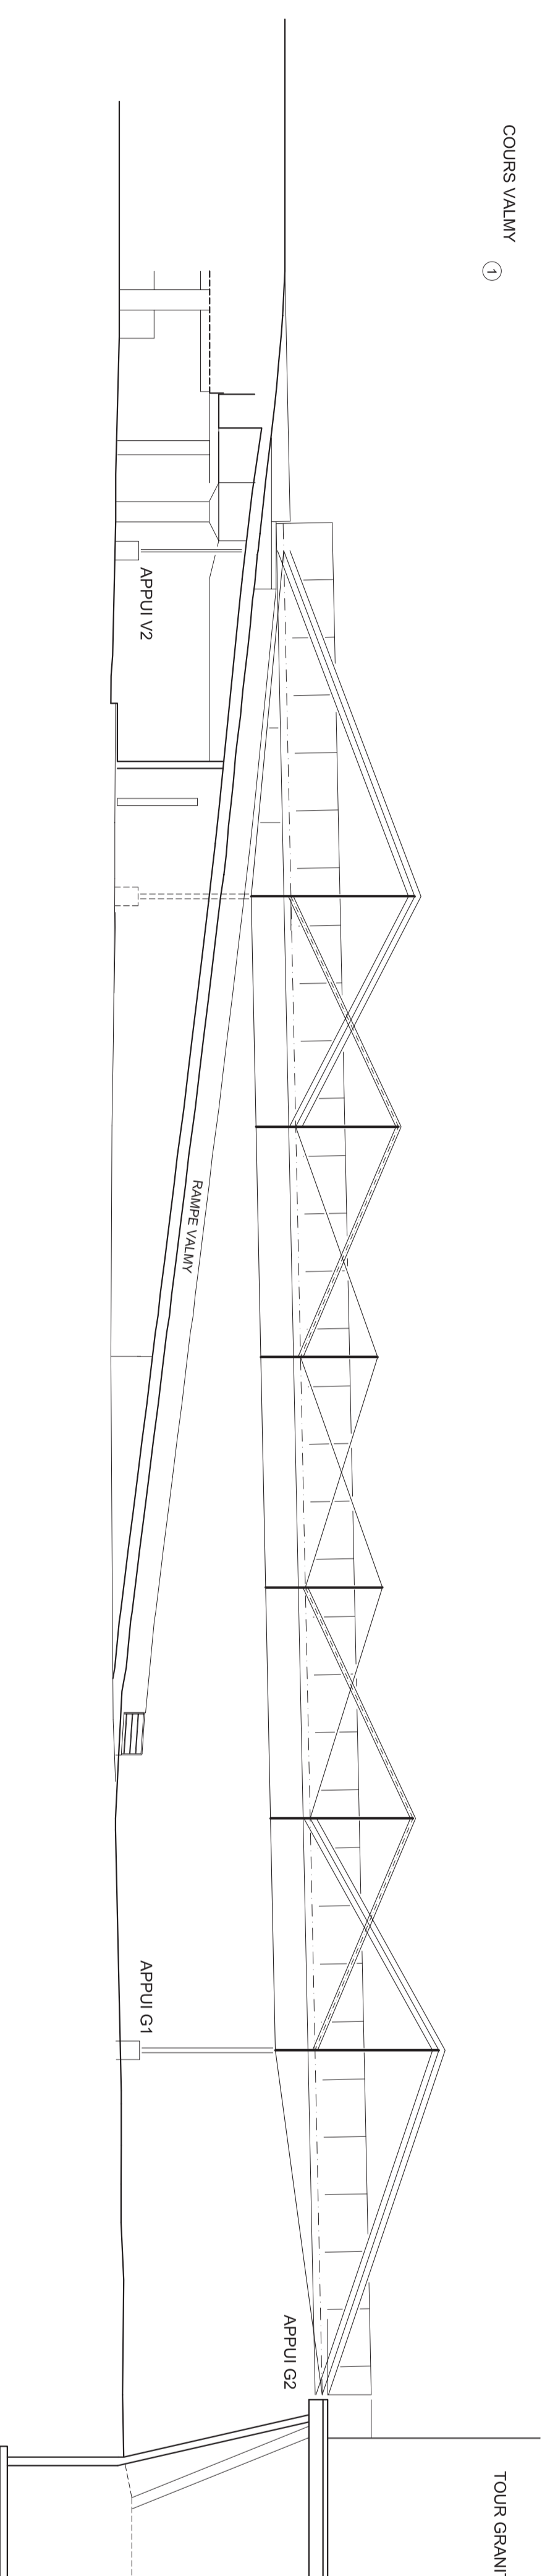

ELEVATION DEVELOPEE GEOMETRIE COTE EXTERIEURE 1/200