




Elevation North

0 1m 5m




Elevation East

0 1m 5m

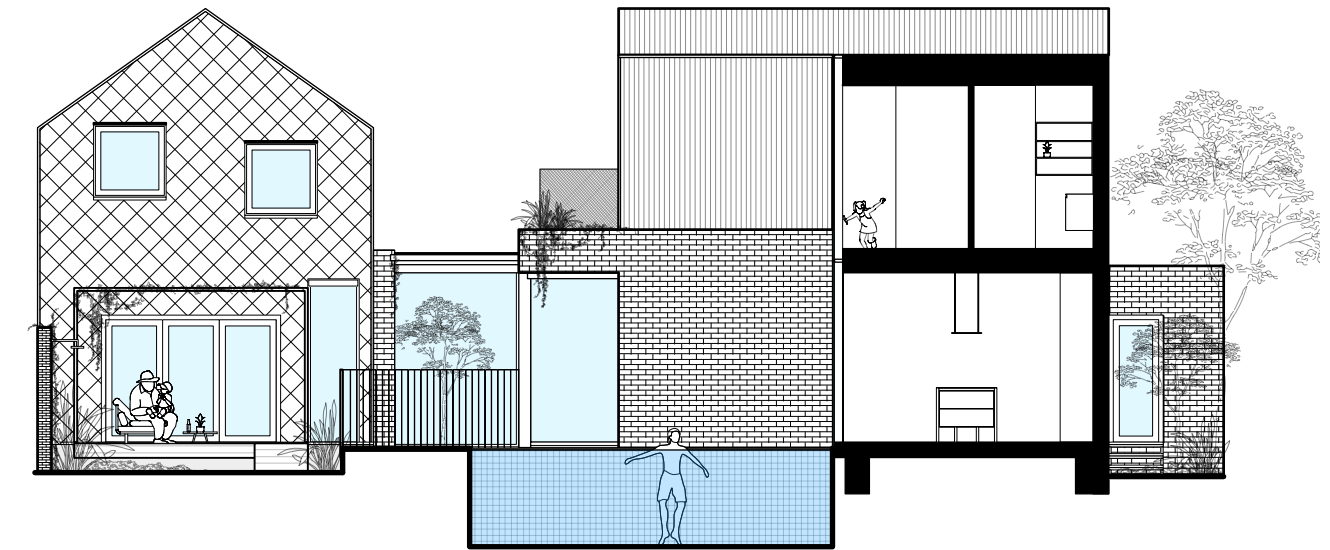

Elevation West

0 1m 5m

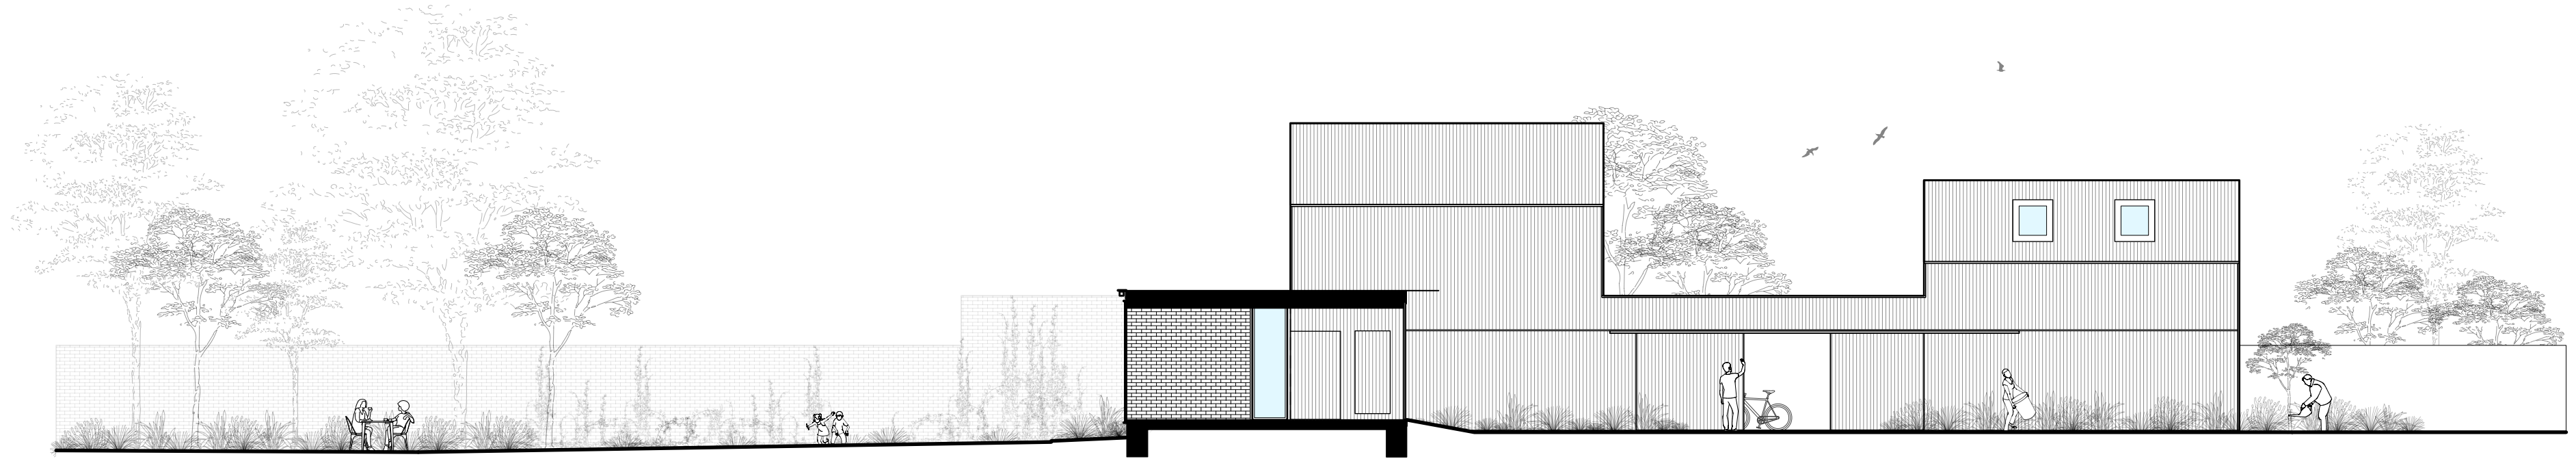

Elevation South

0 1m 5m