


FACADE

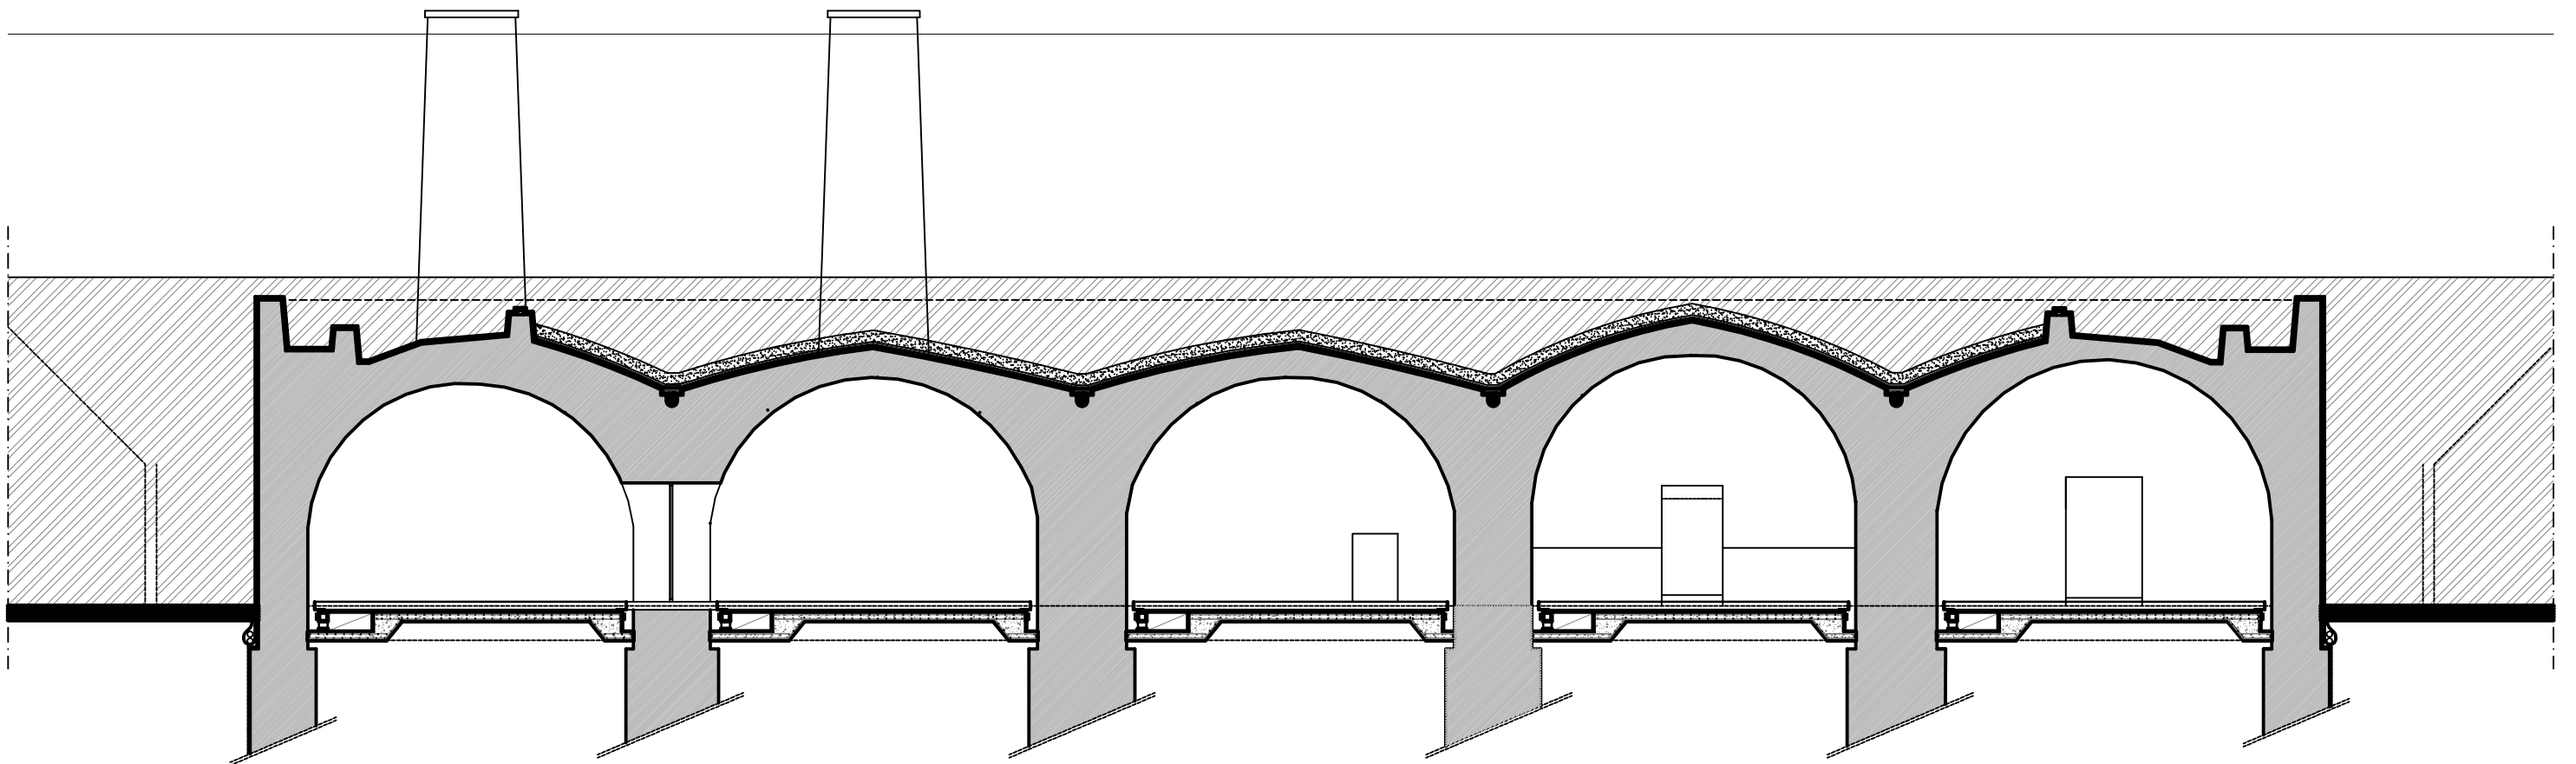

CROSS SECTION