


LONDON + GUERNSEY

198 Blackstock Road, London N5 1EN  
T 020 7354 1729  
E studio@souparchitects.com

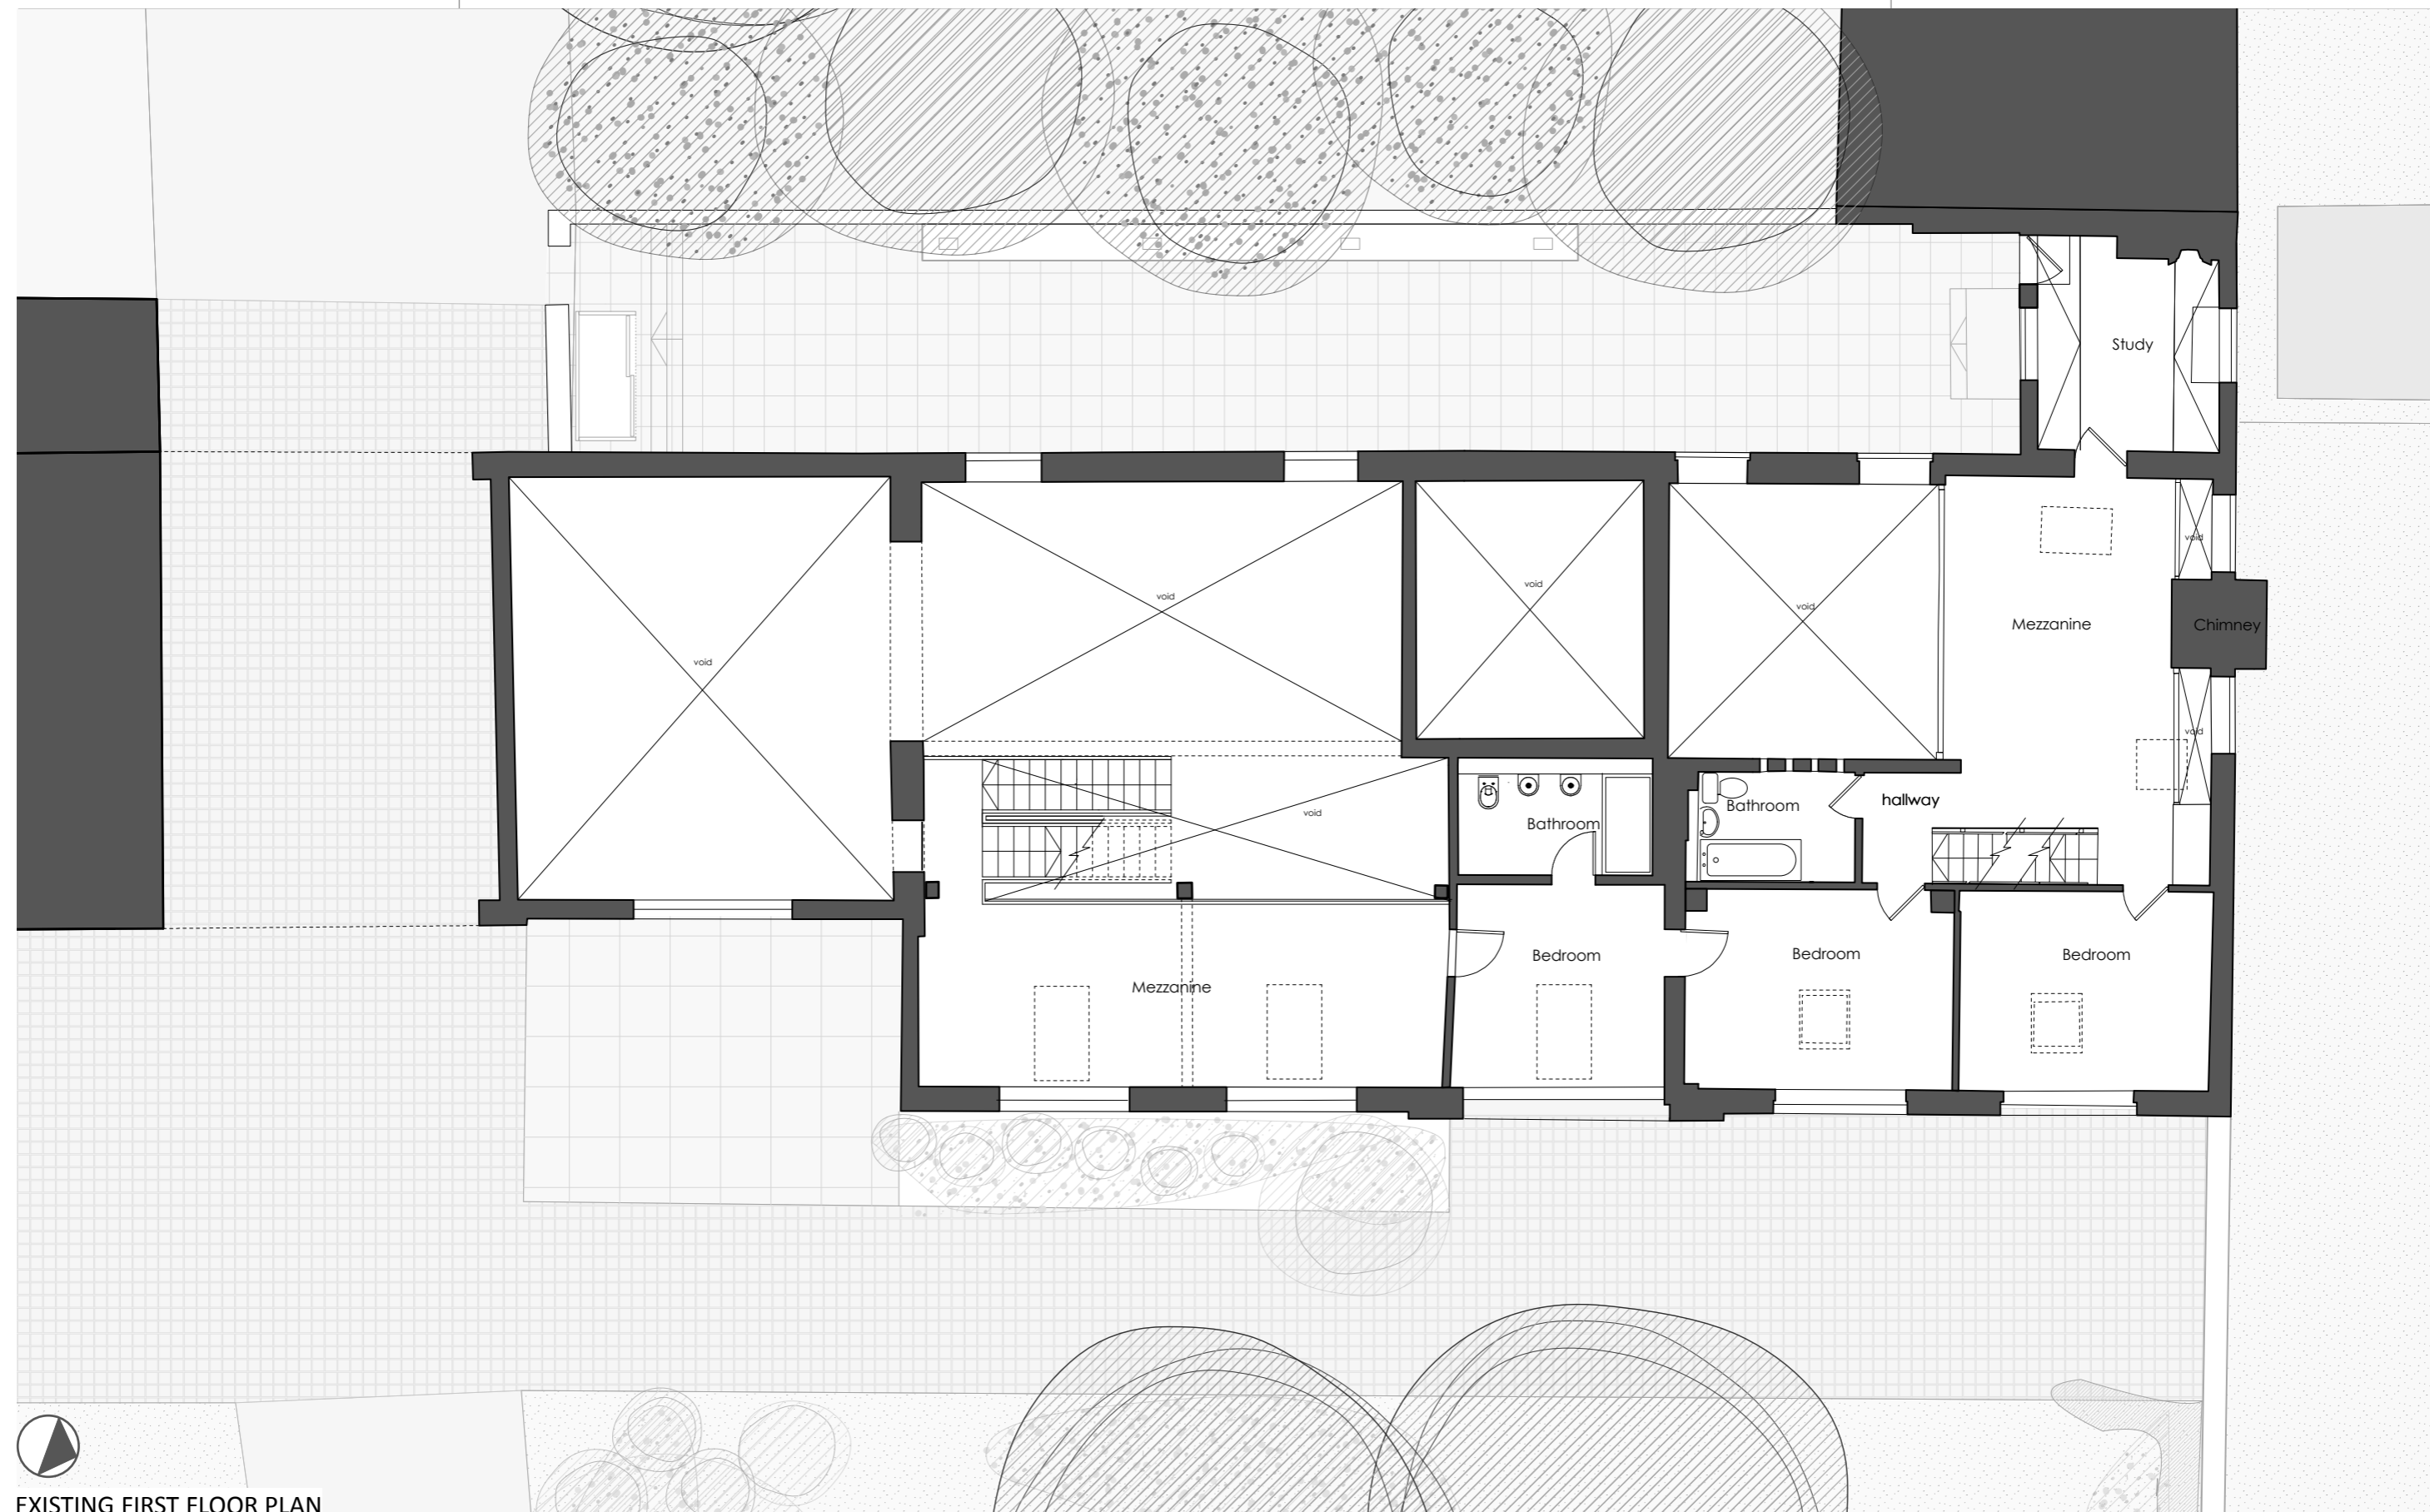

EXISTING FIRST FLOOR PLAN