



PIANTA + 118.80
SCALA 1:100
5 M

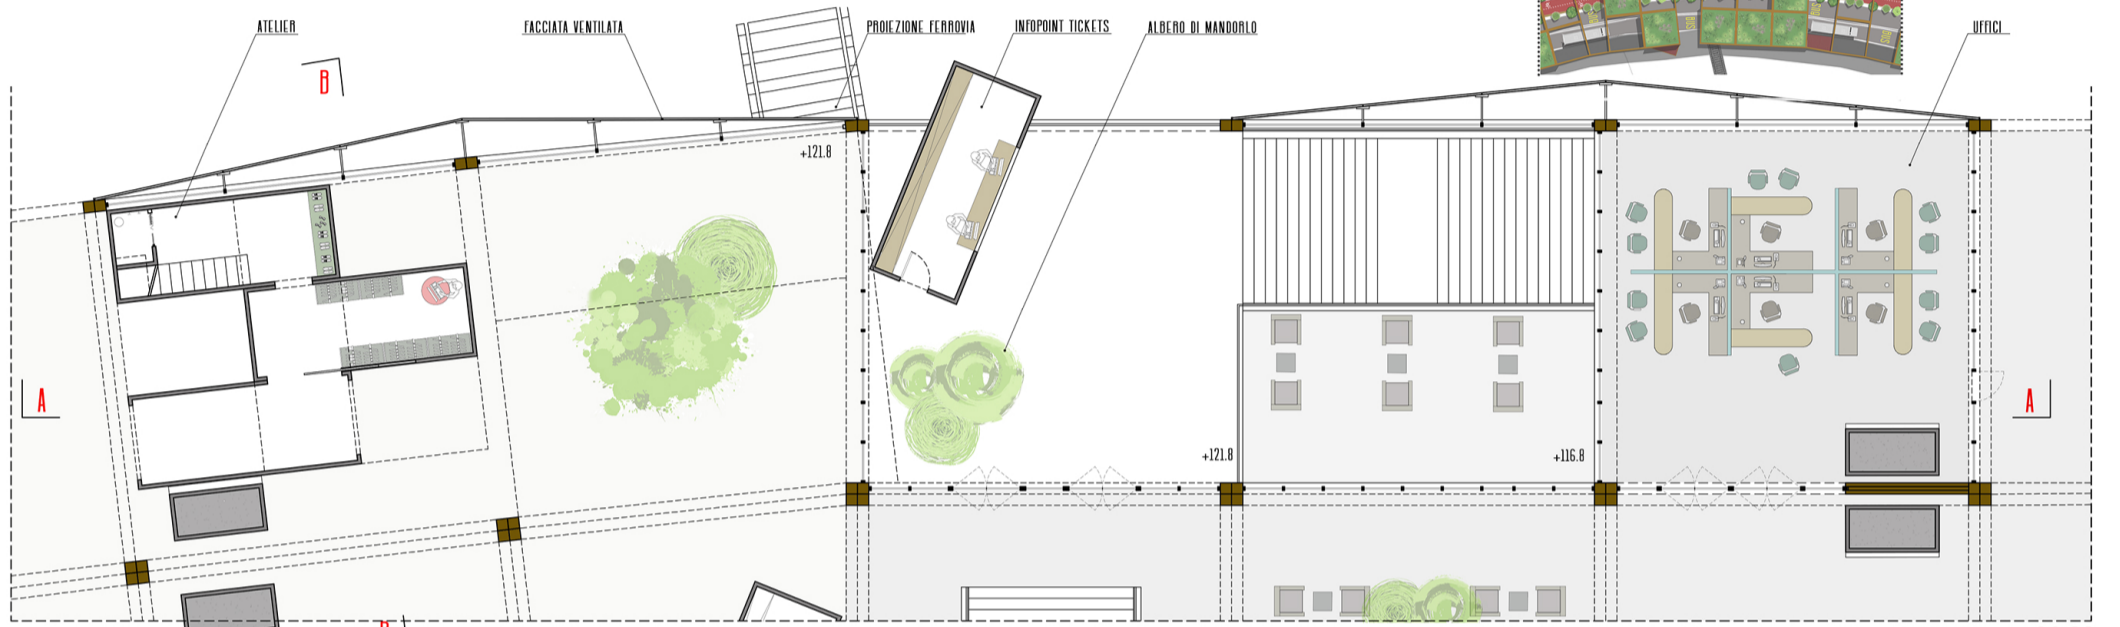

PIANTA + 123.80
SCALA 1:100
5 M

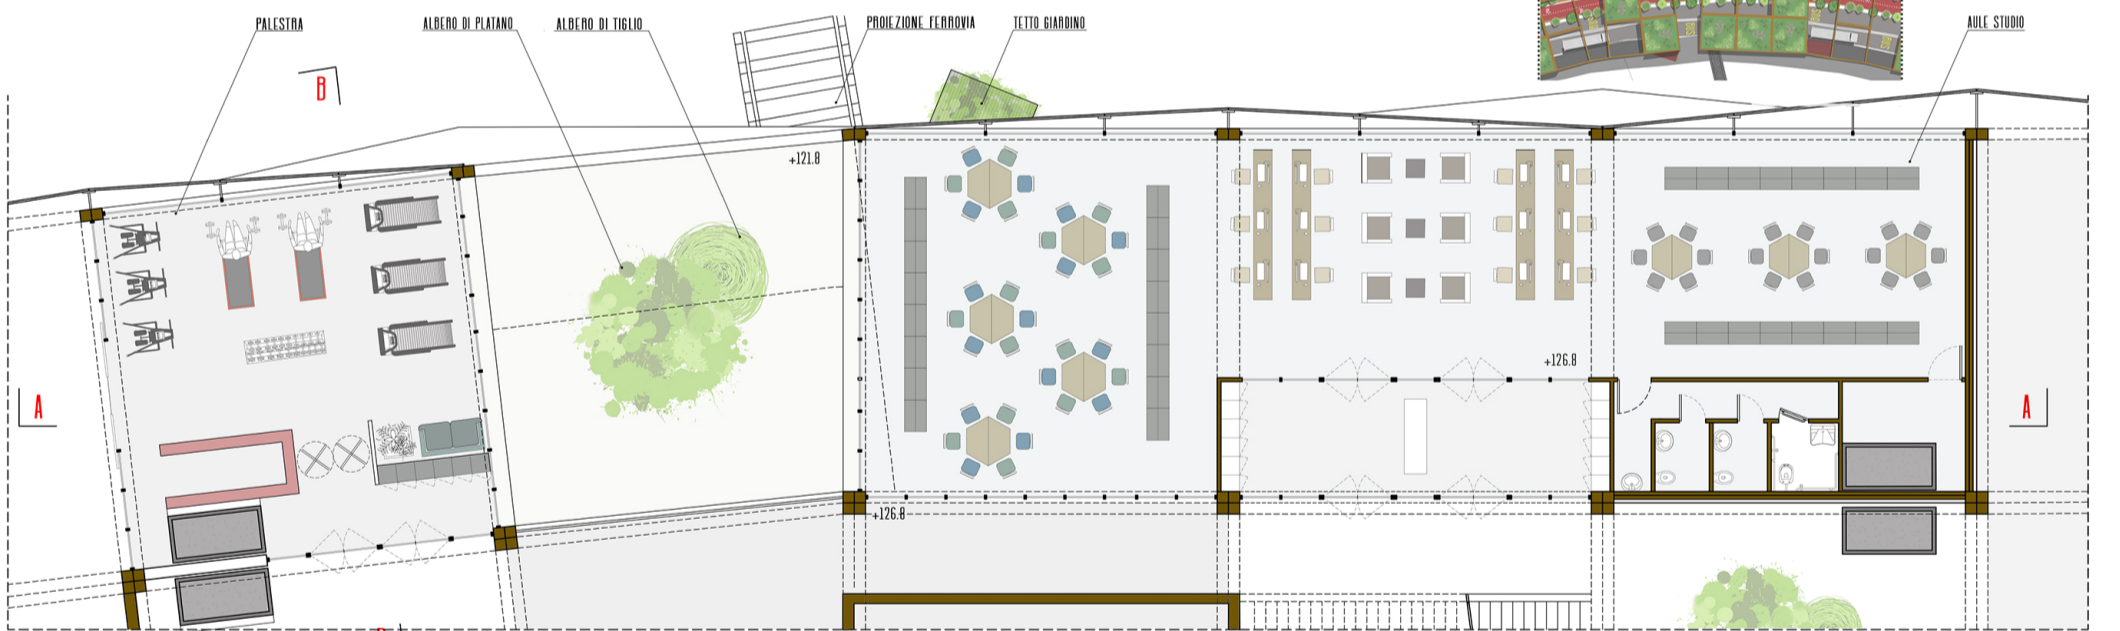

PIANTA + 128.80
SCALA 1:100
5 M



PIANTA + 133.80