




Section - 1
1:100 ⑤

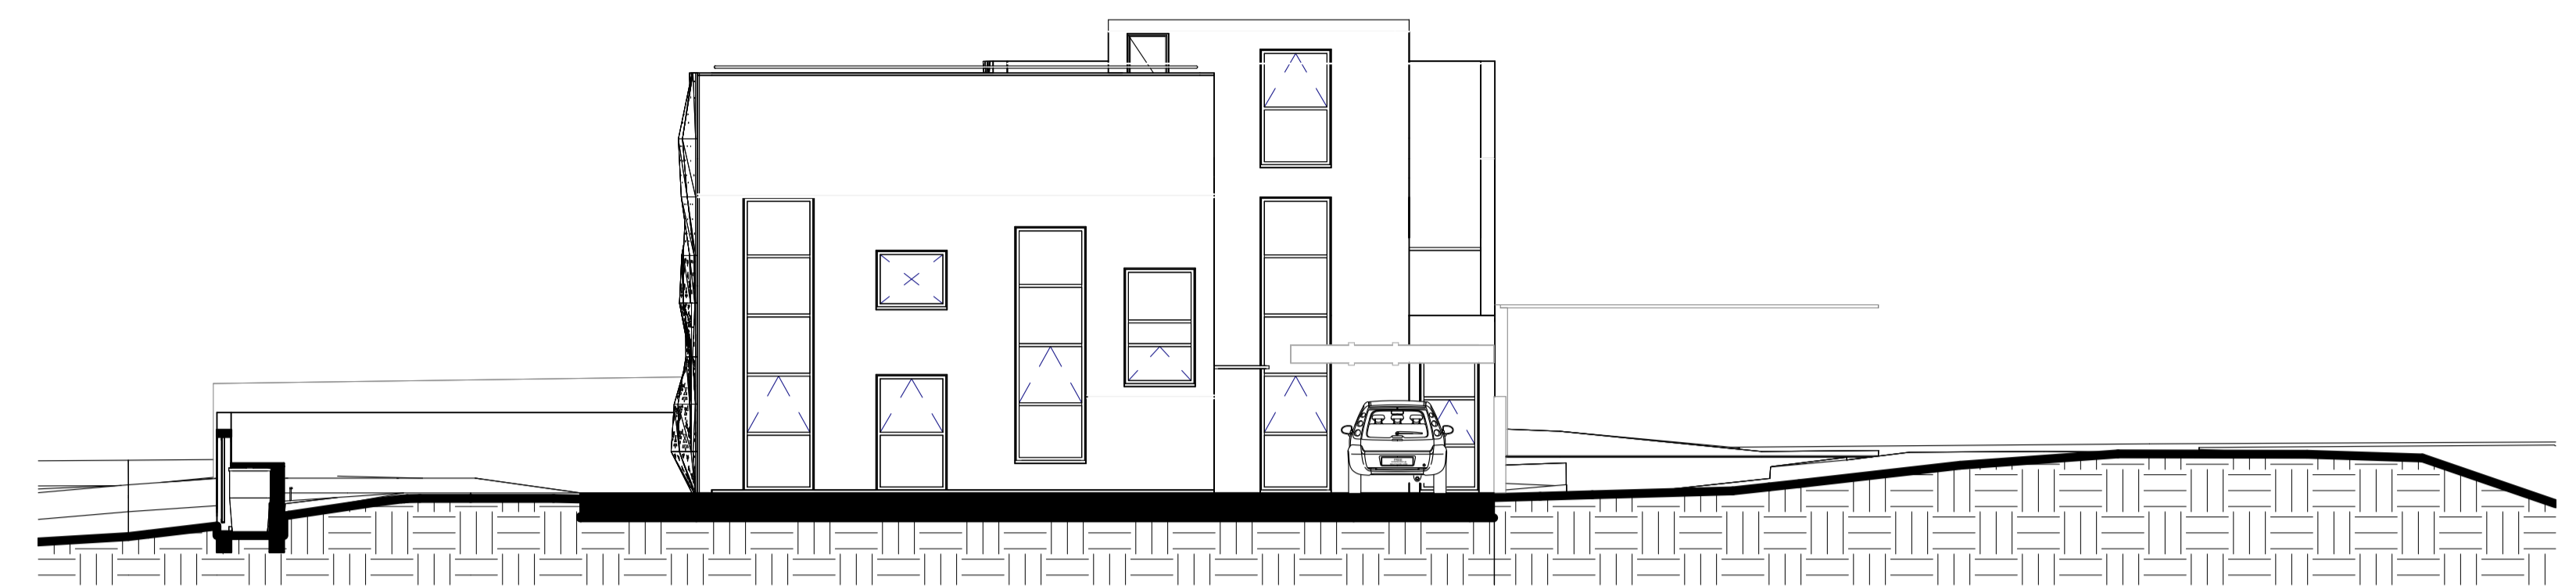


Facade - South
1:100 ①

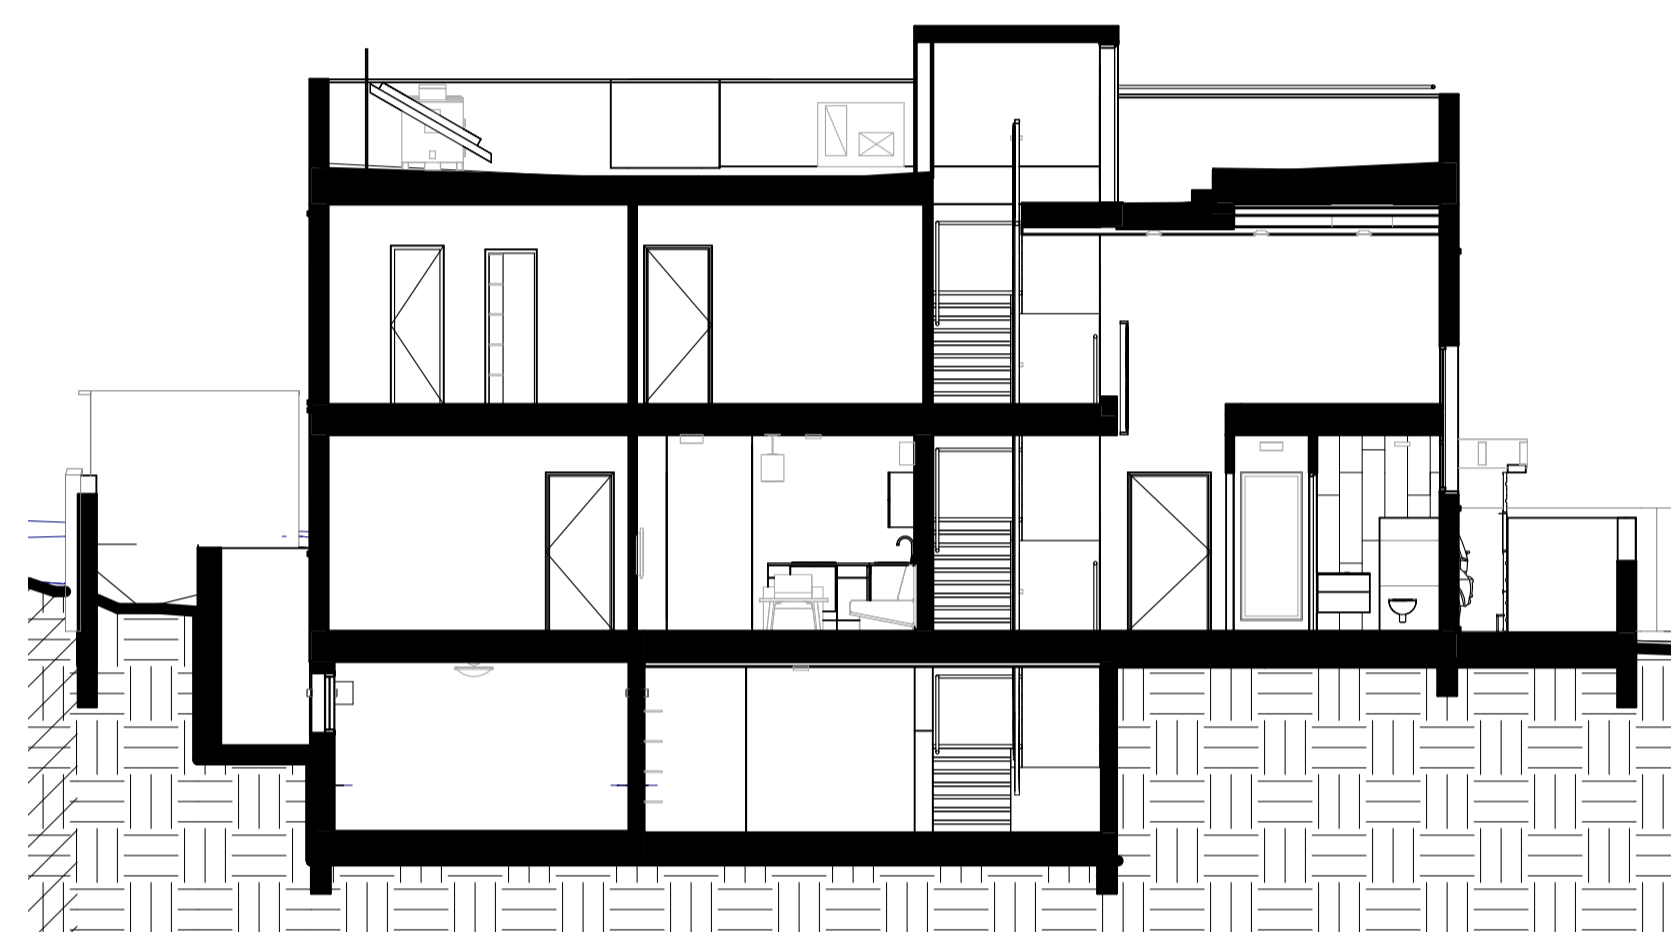


Section - 2
1:100 ⑧

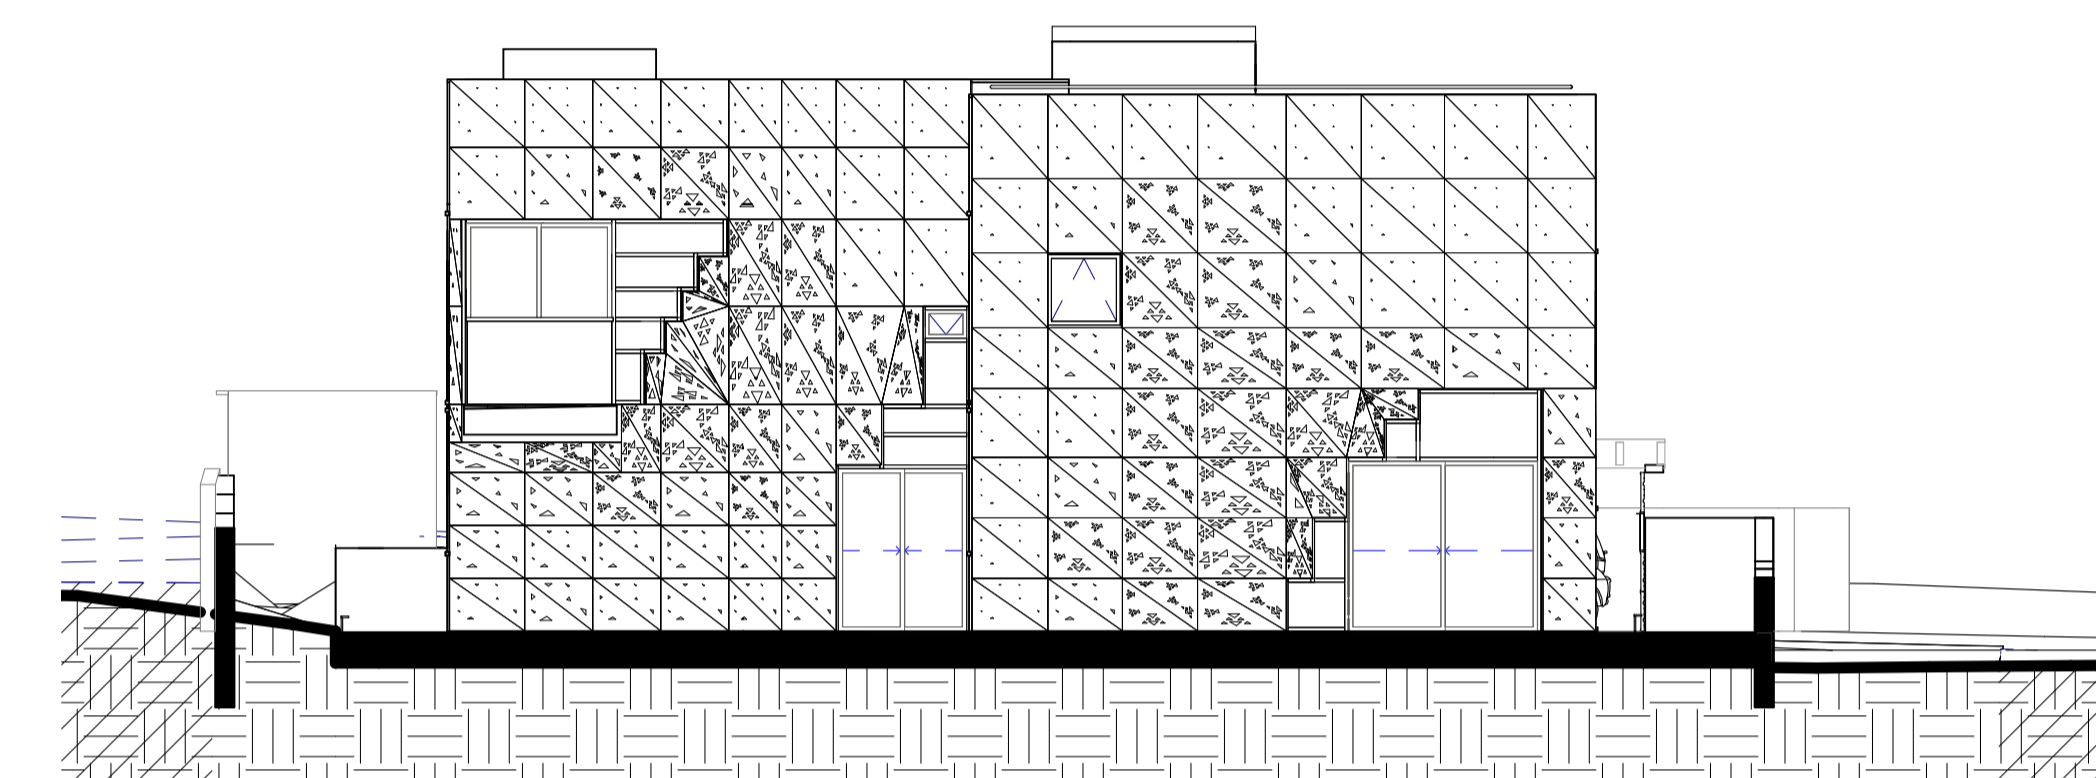


Facade - West
1:100 ③

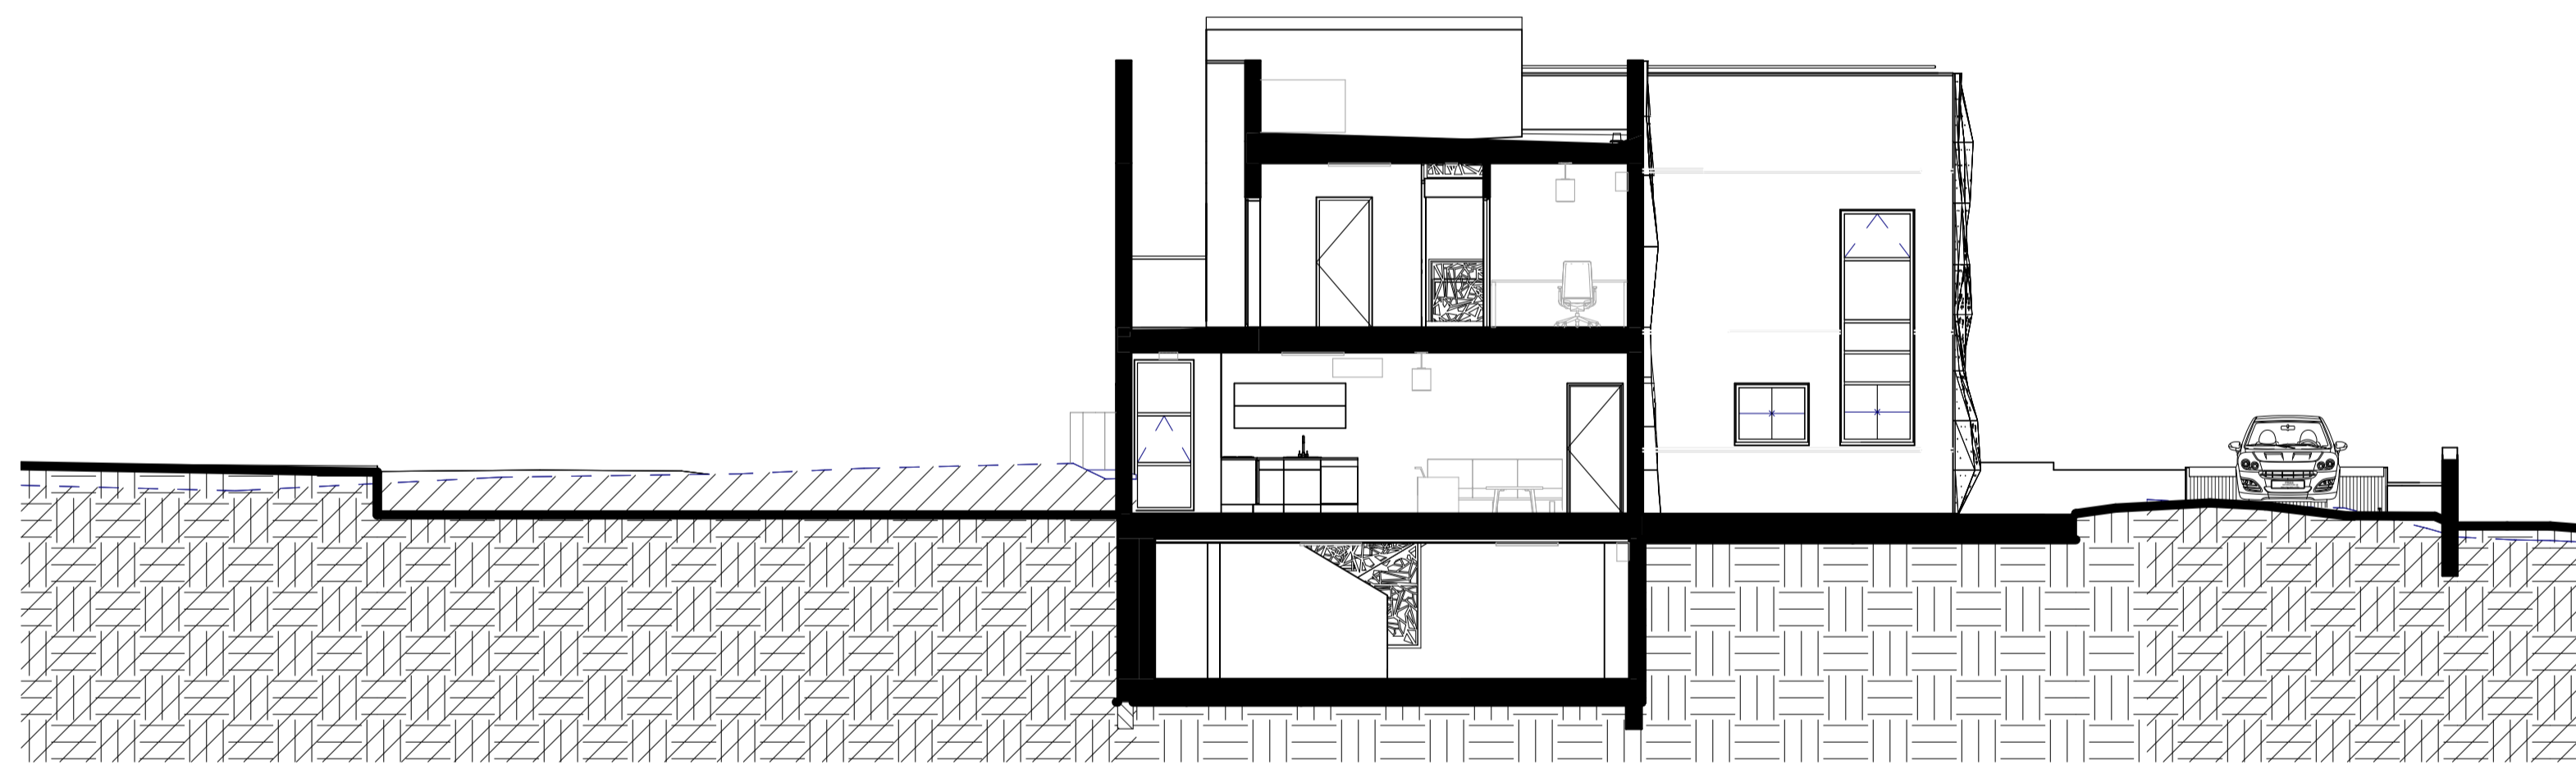


Section - 3
1:100 ⑦

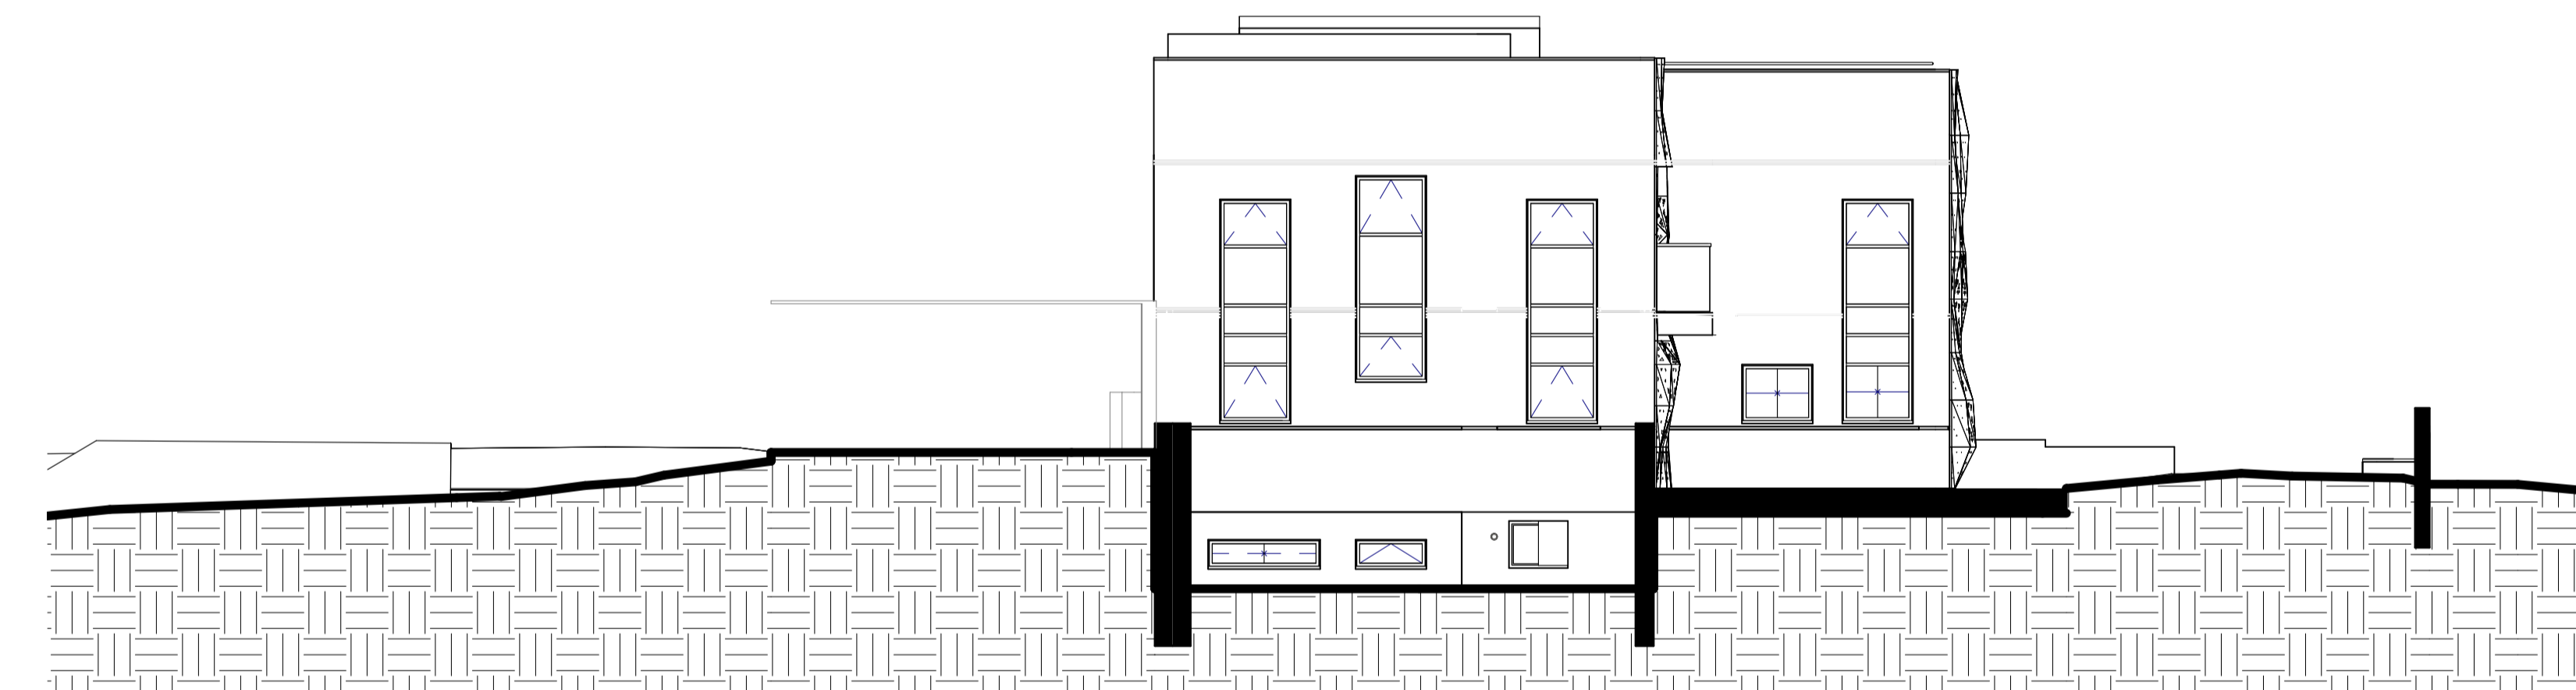

Facade - North
1:100 ④

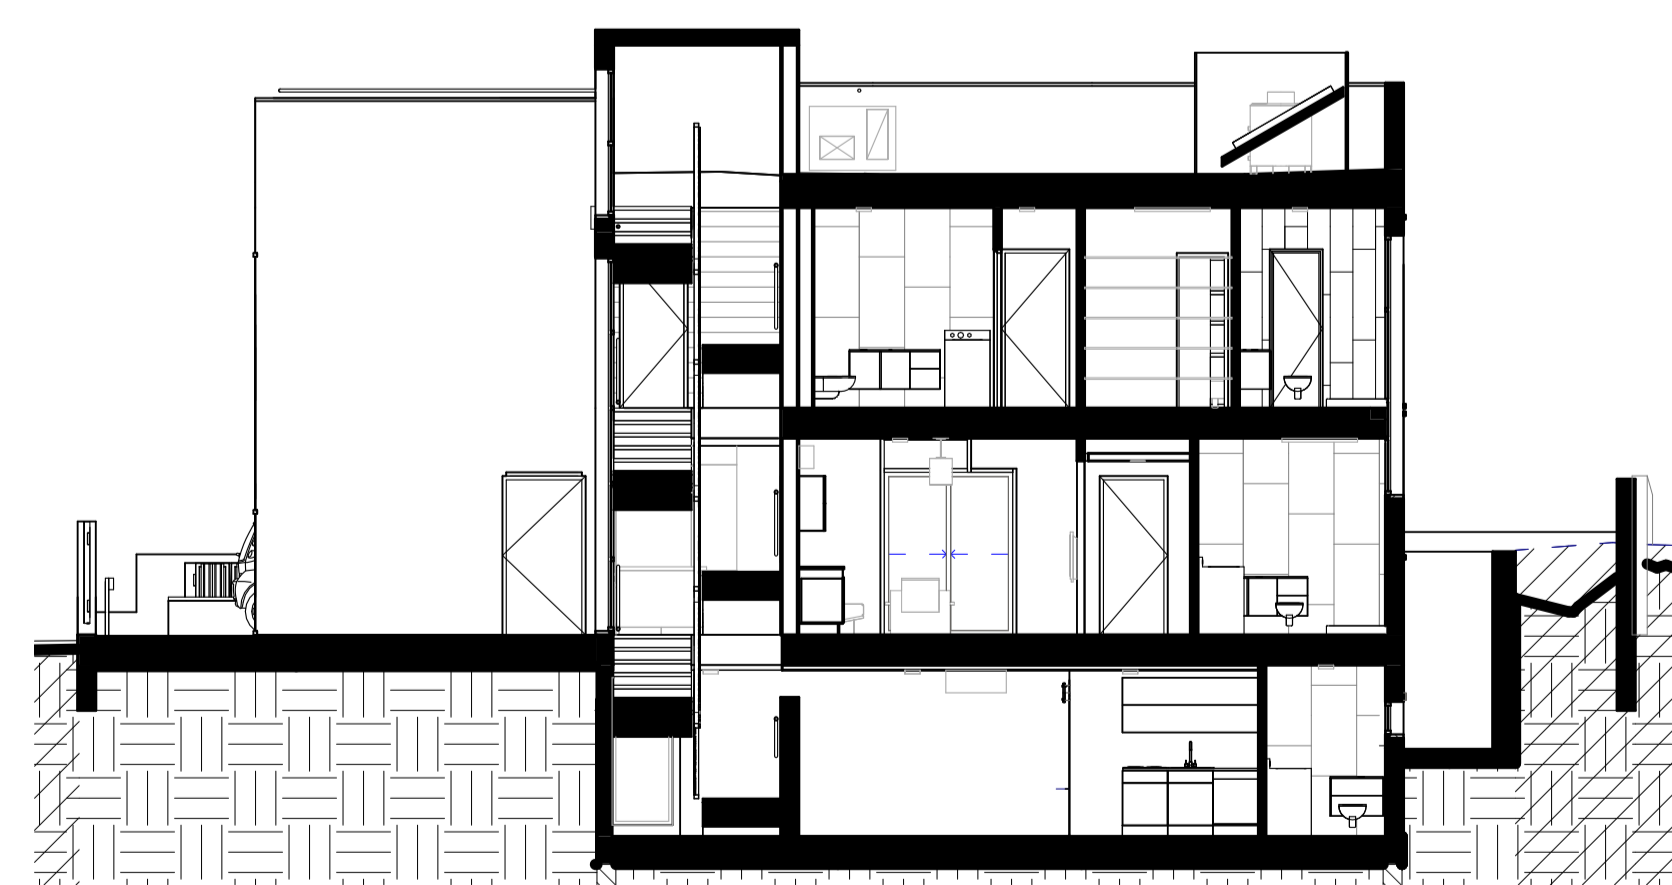

Section - 4
1:100 ⑥

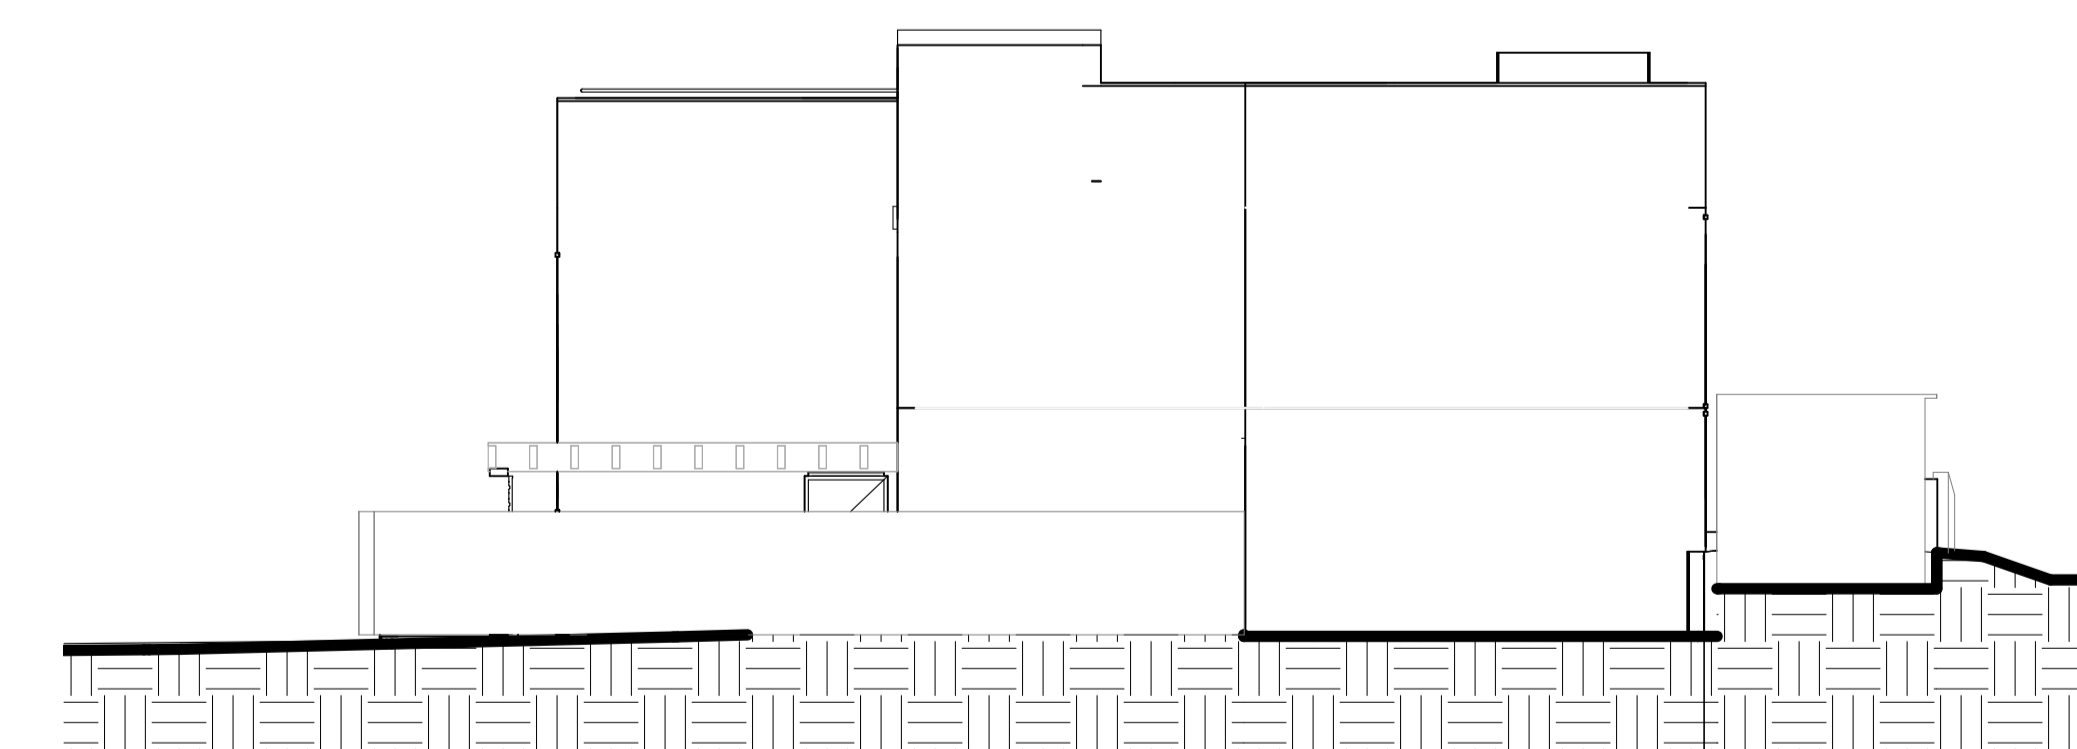

Facade - East
1:100 ②