




CROSS ELEVATION

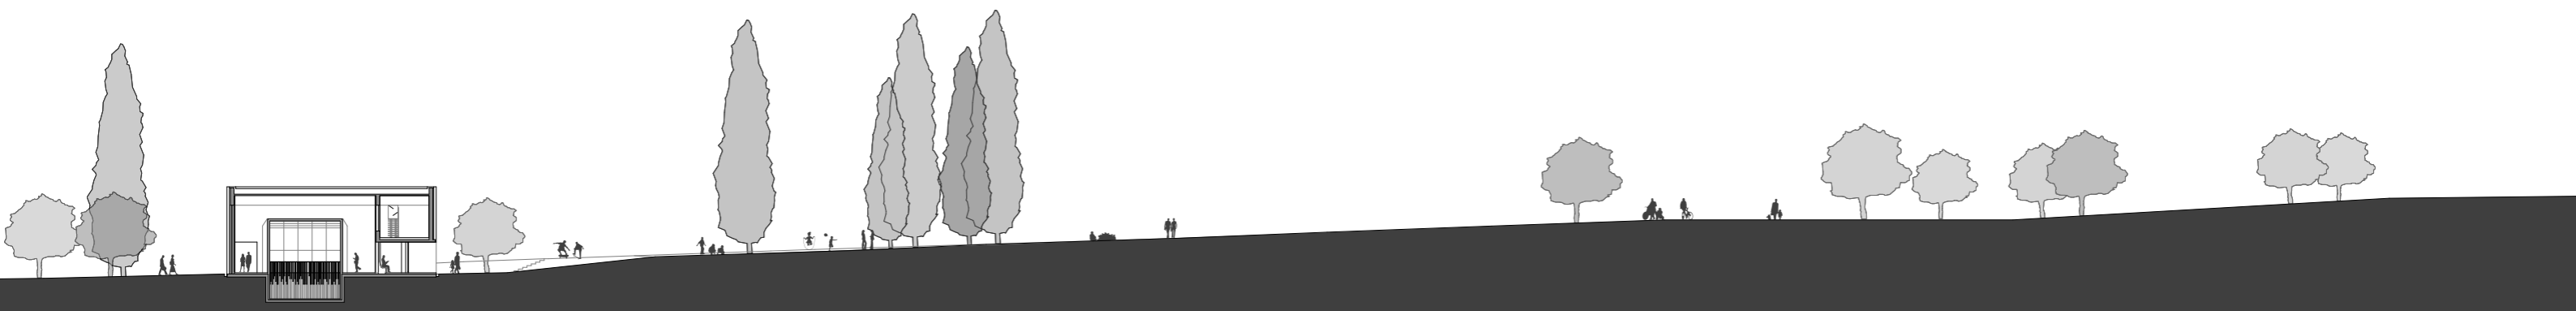

CROSS SECTION

0 5 10 25m
SCALE 1/500