




site plan

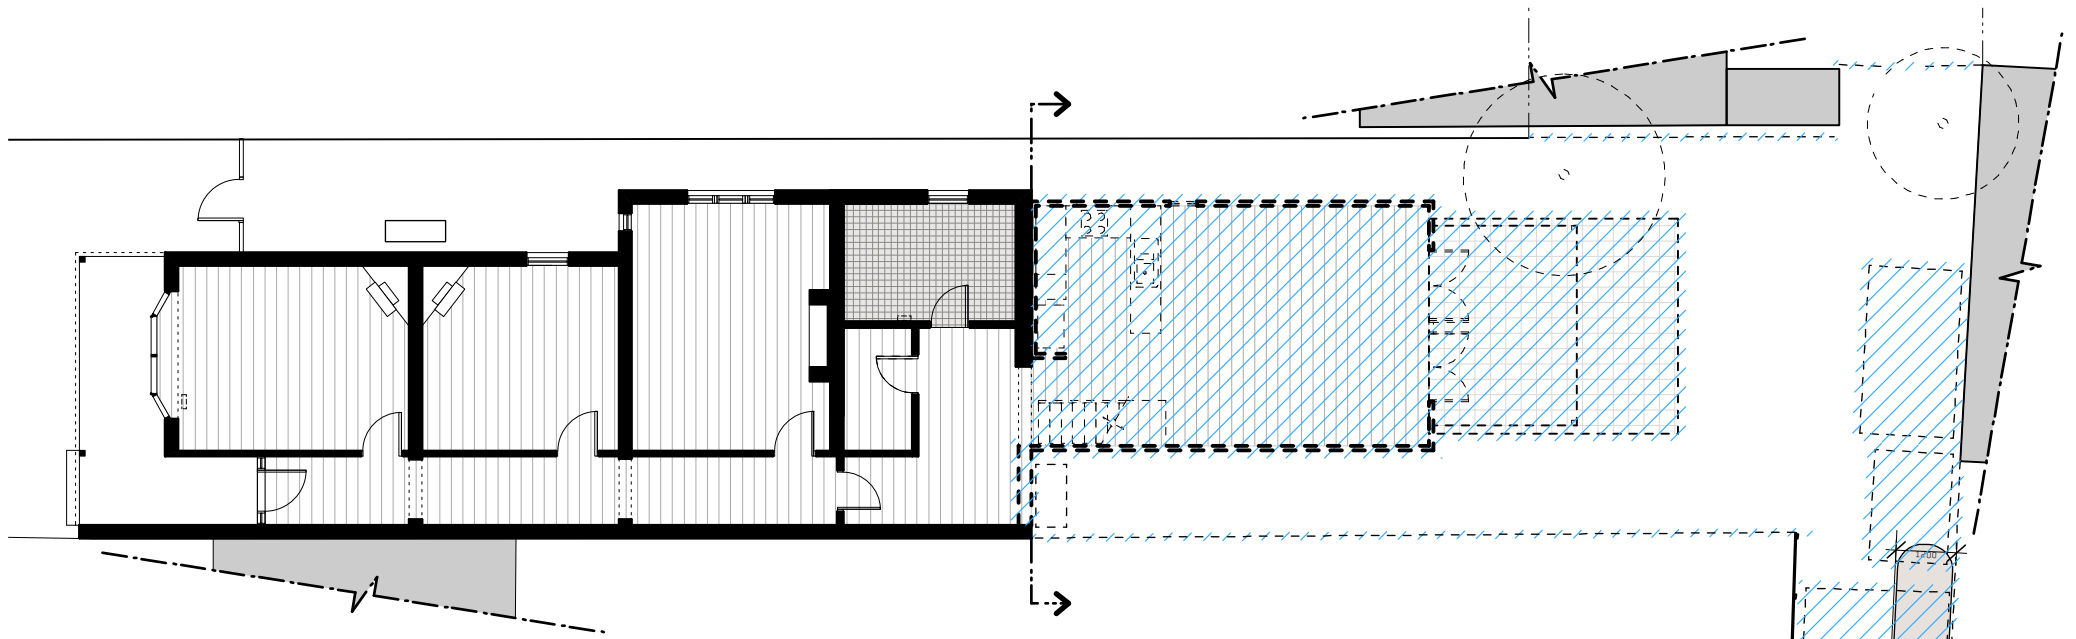


existing / demolition plan

existing/demolition east elevation

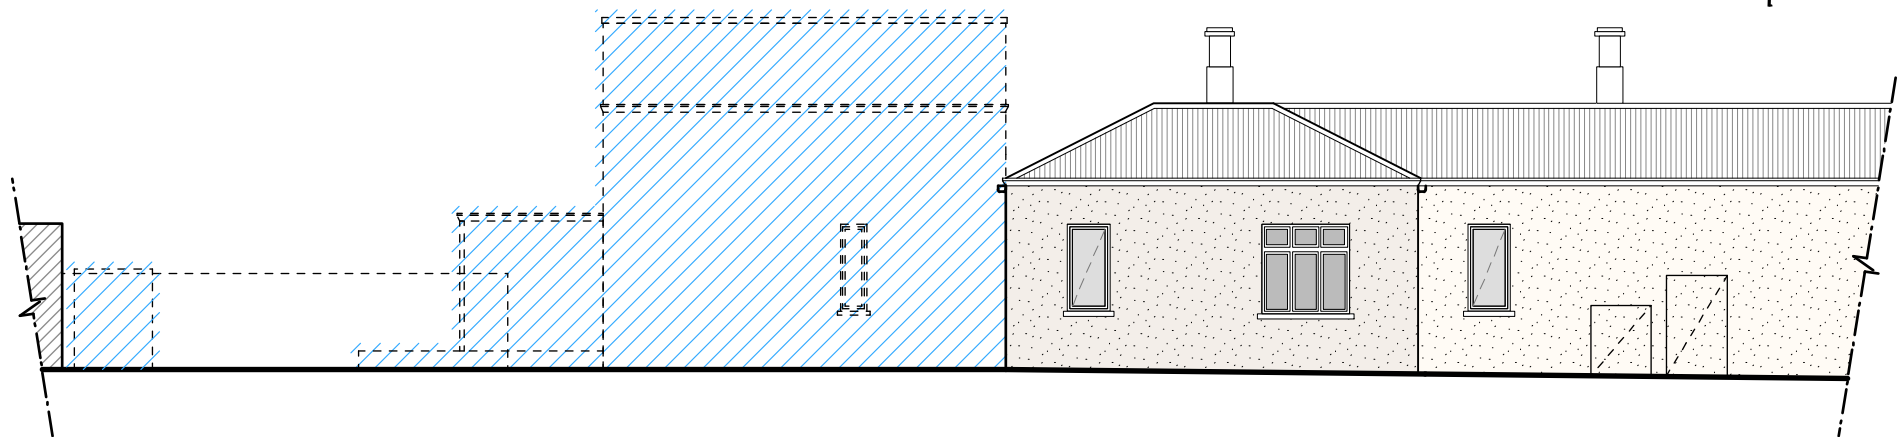


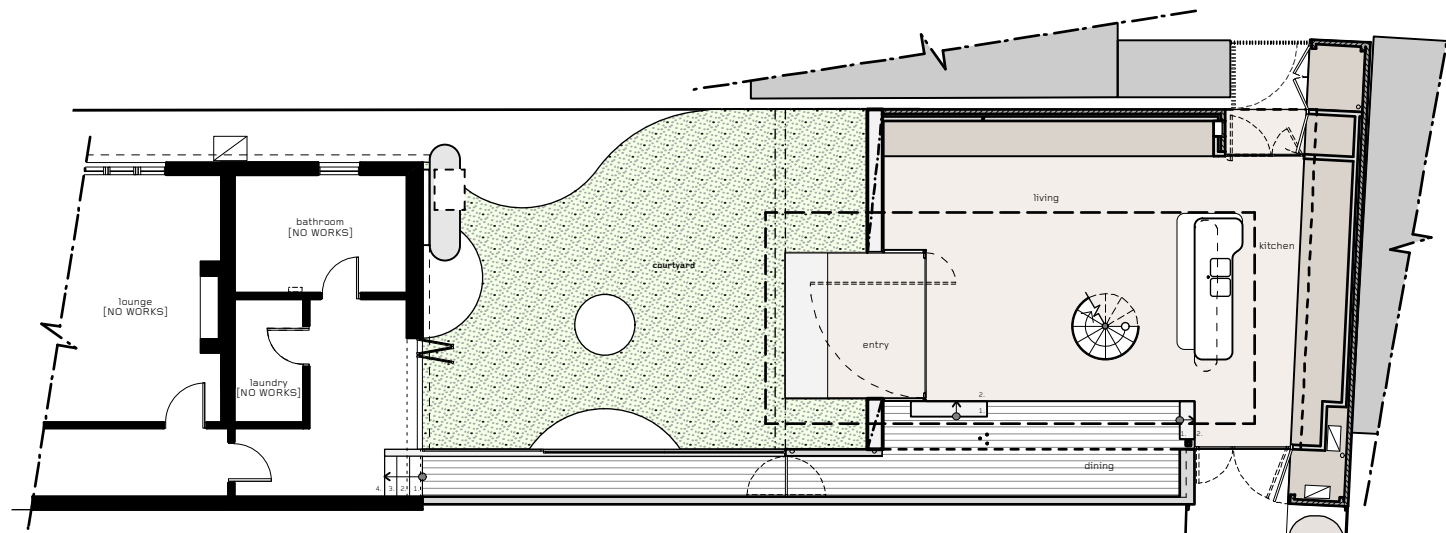


ground floor plan

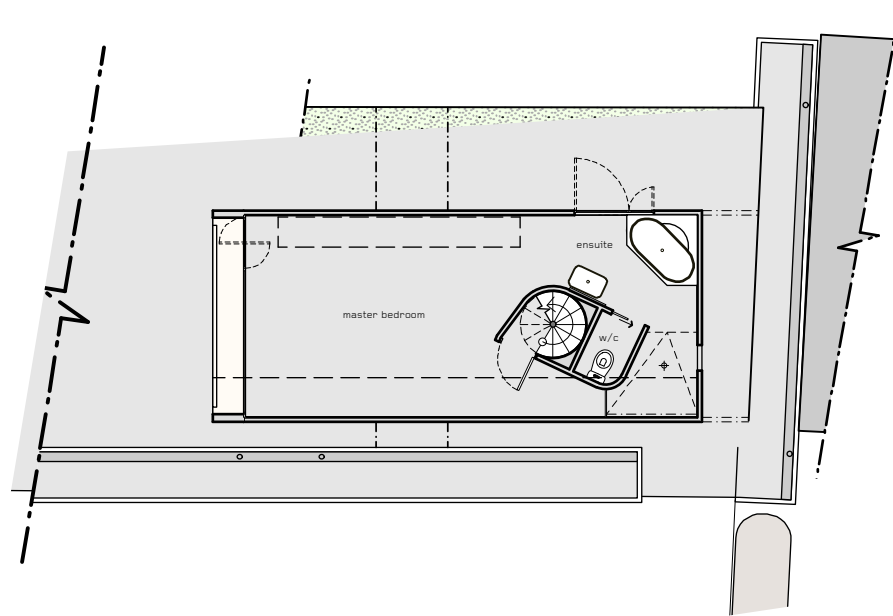


first floor plan

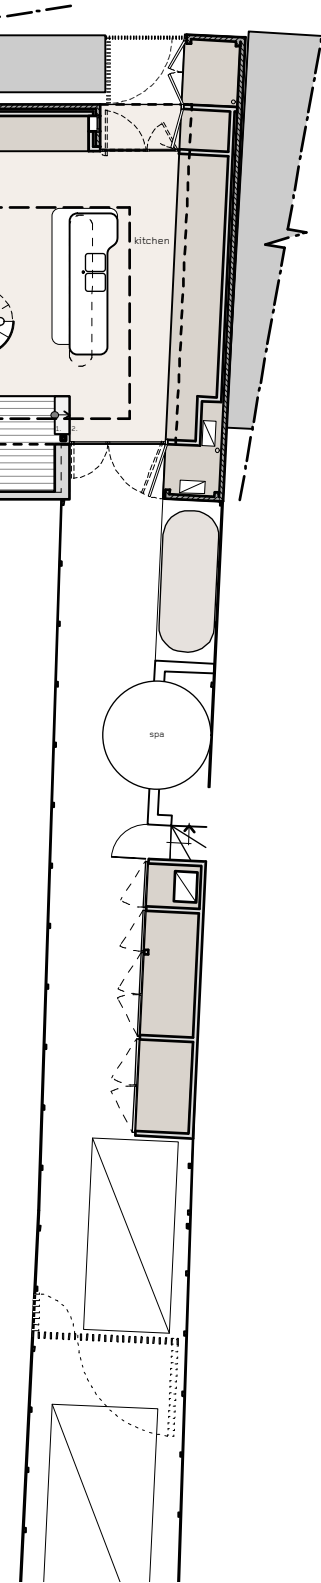


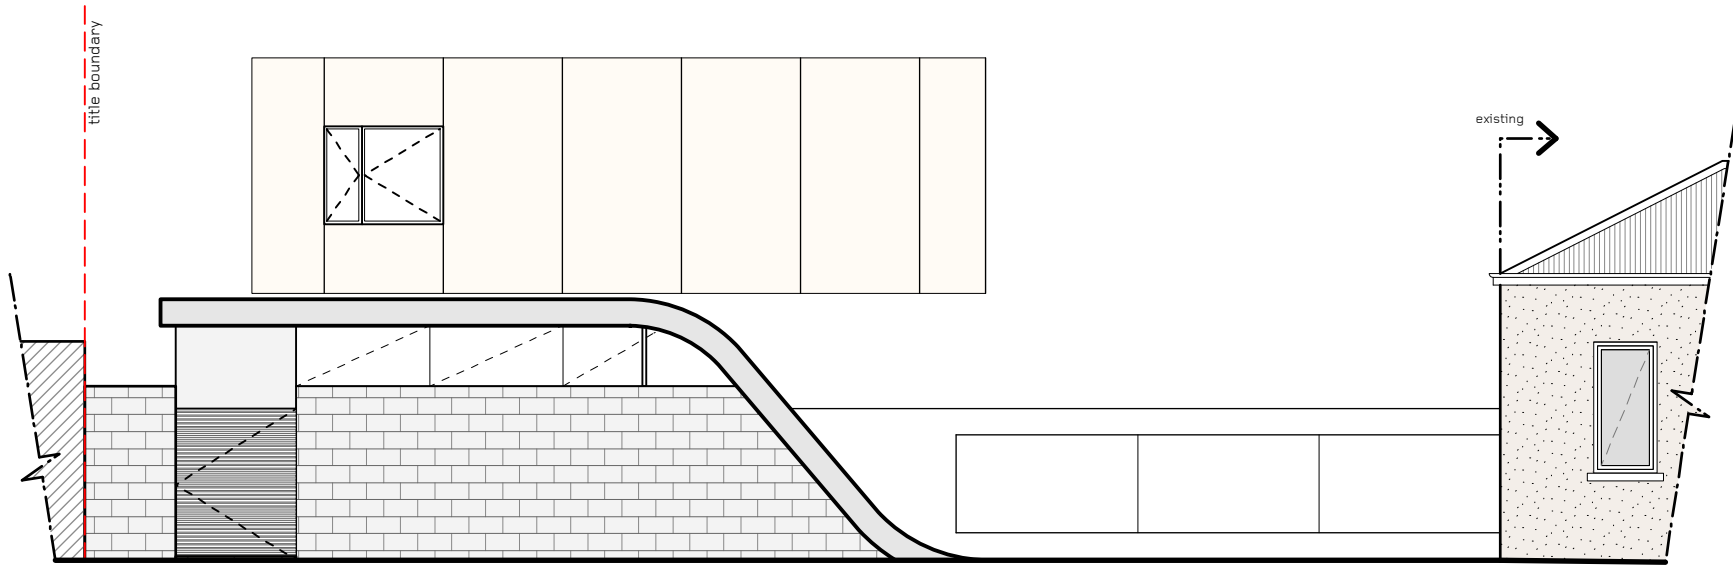


east elevation

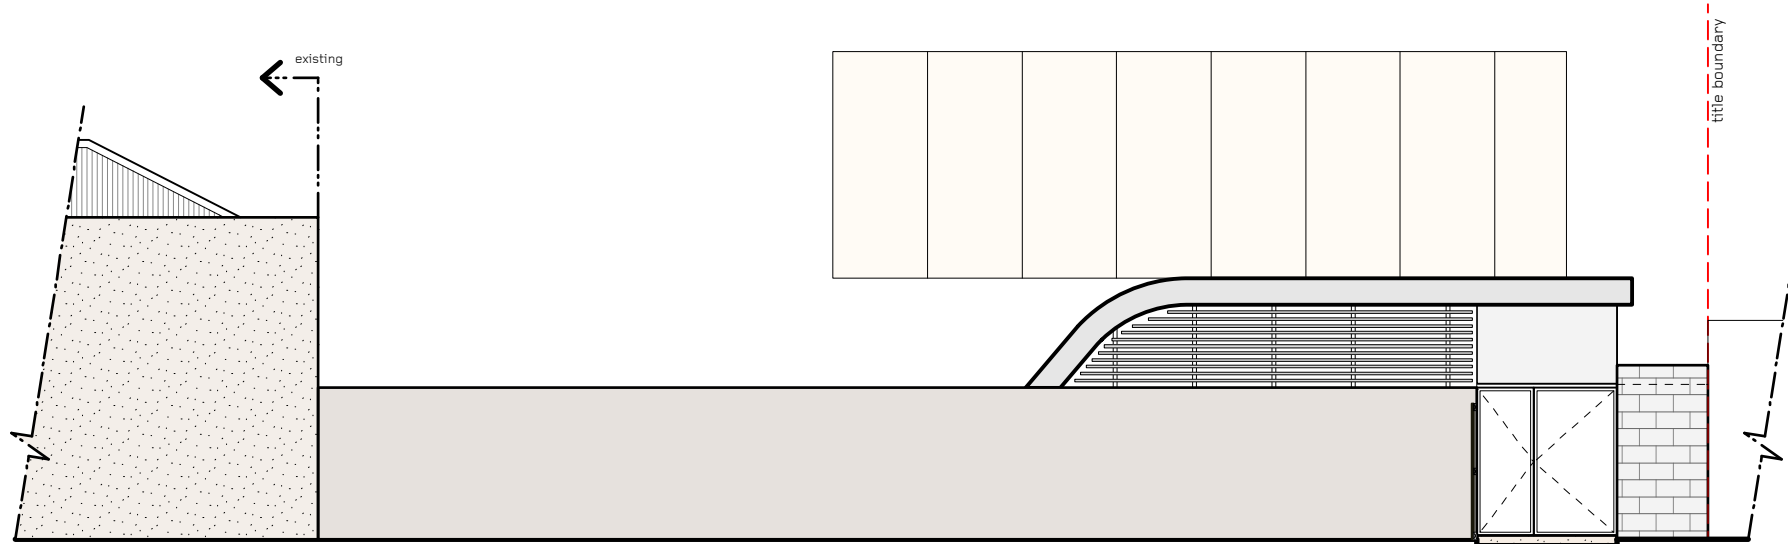


west elevation

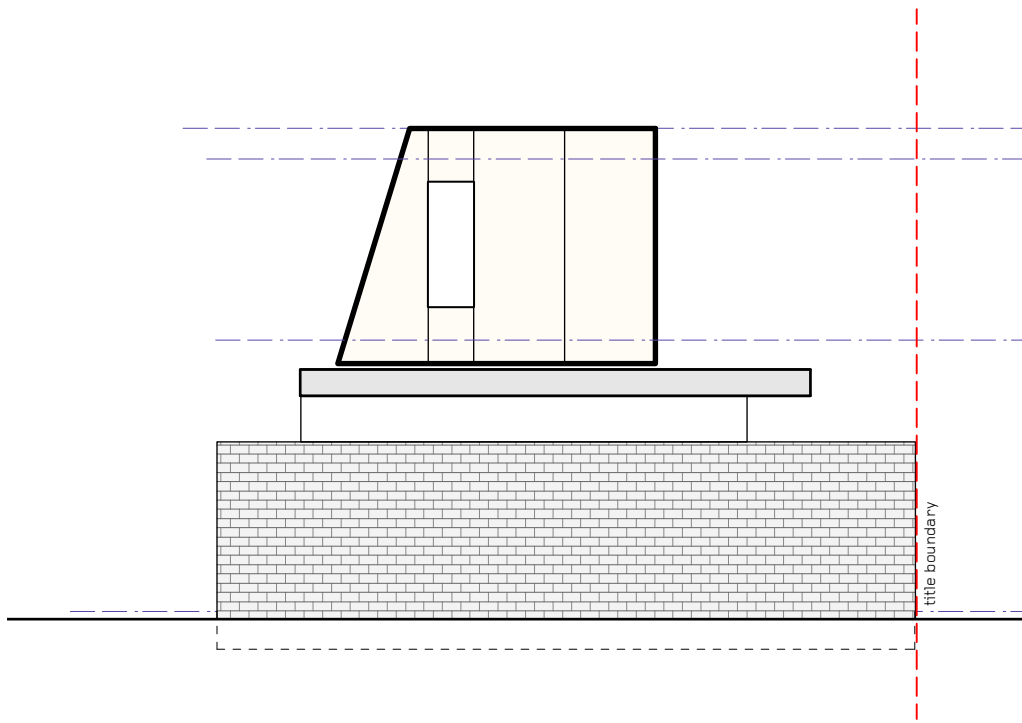


south elevation

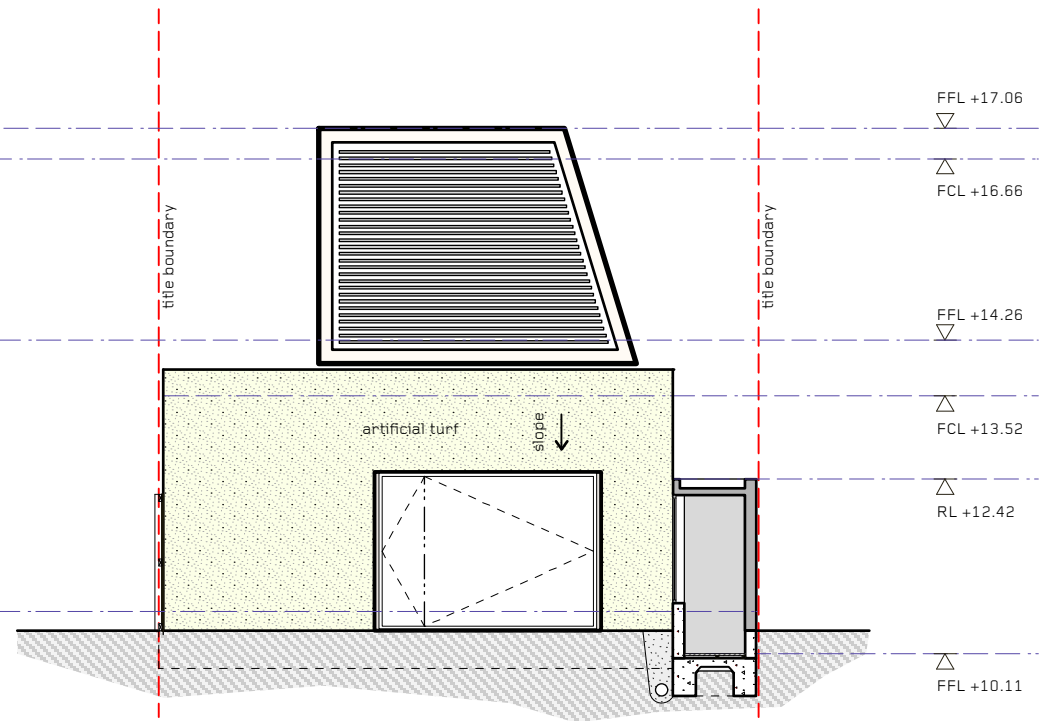


north elevation

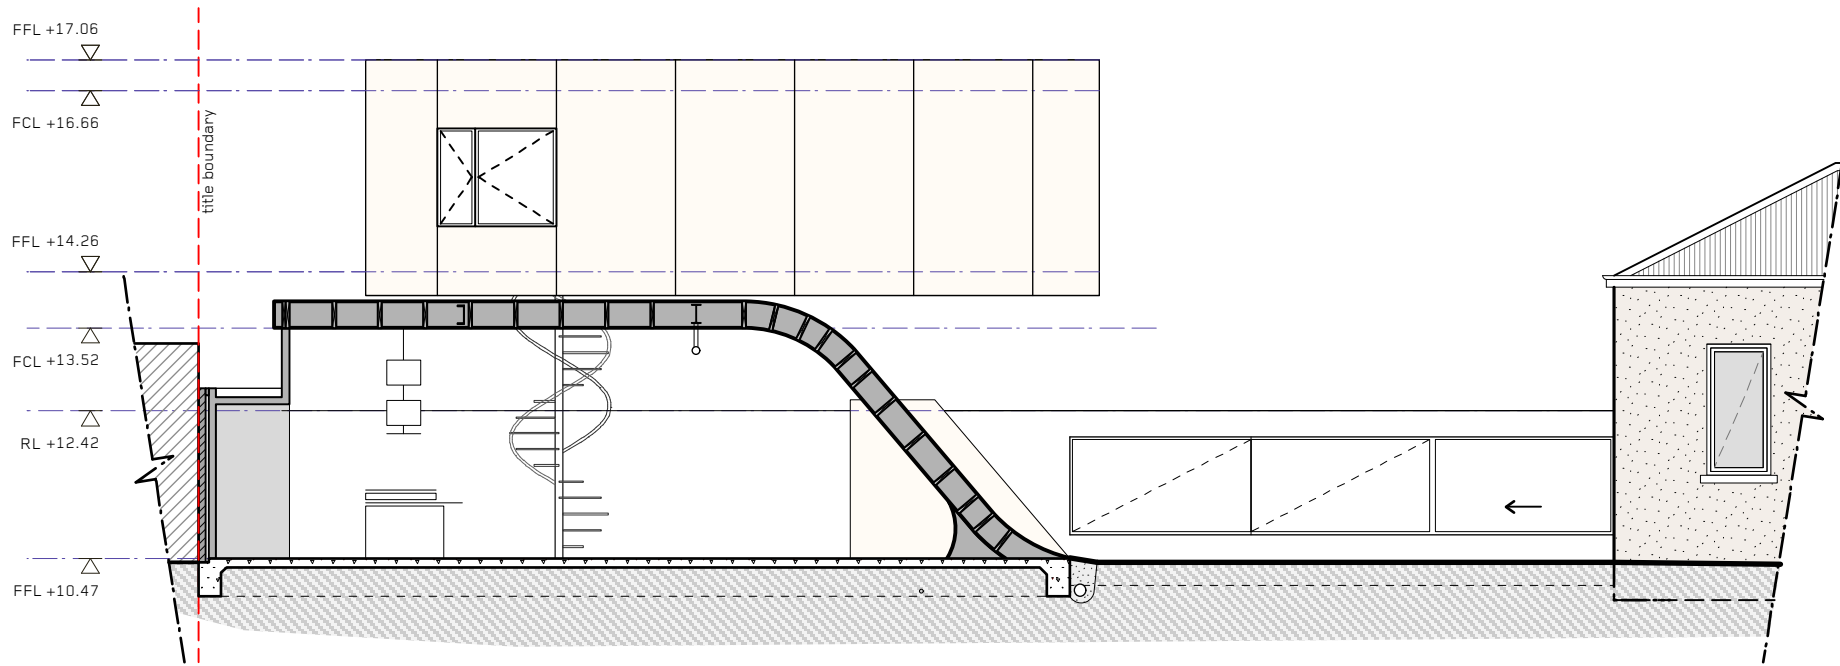

section 01

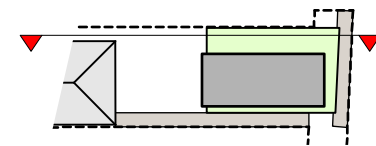

section legend

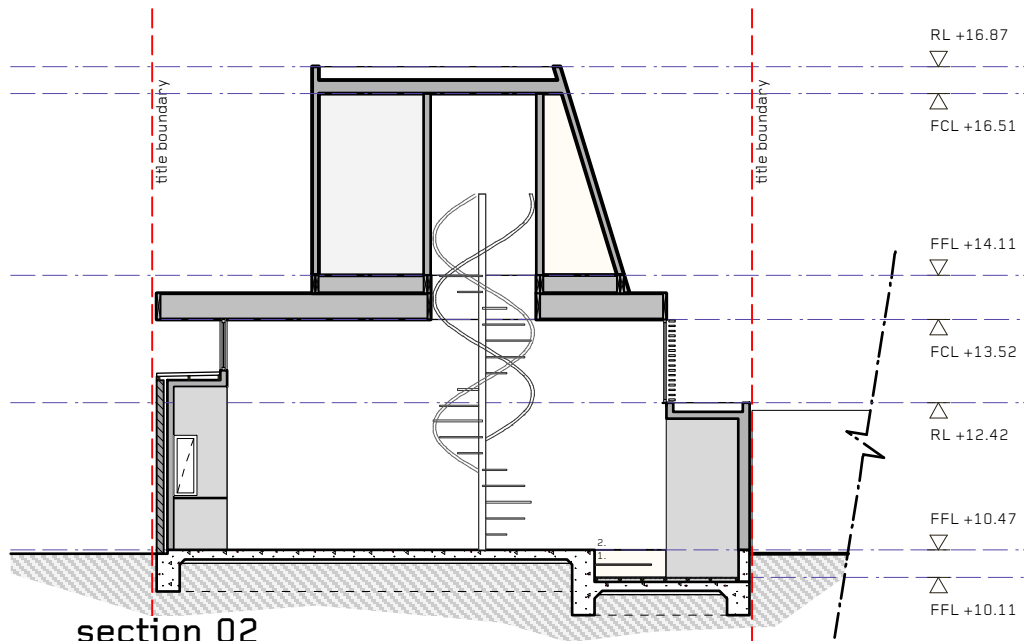

section 02

