



Client:
Famille Mercier


Maison des Abeilles
Status:
Reconstruction

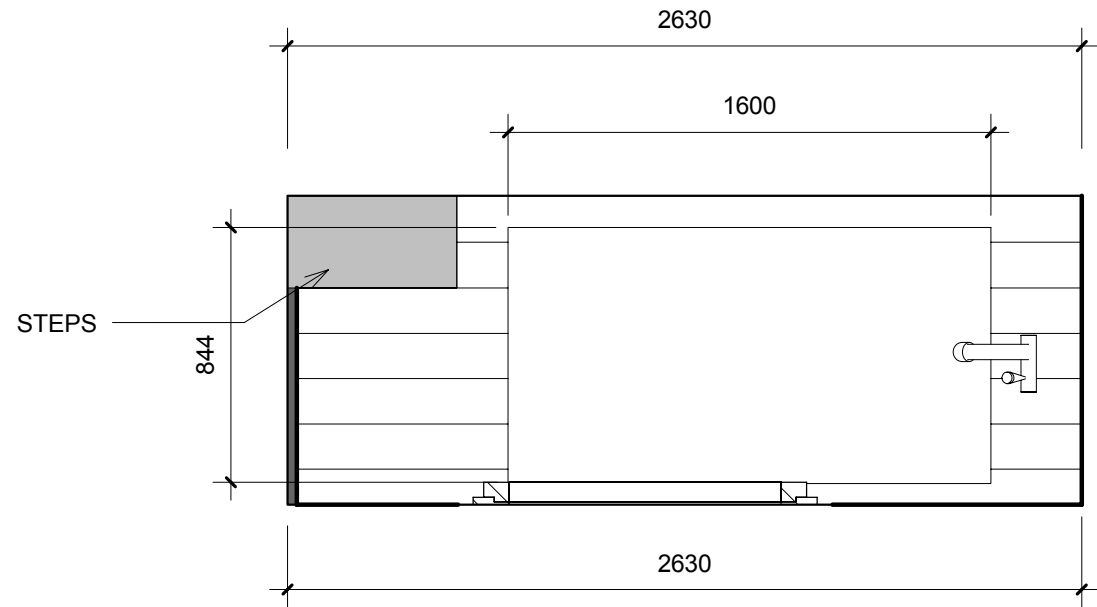

① HINOKI BATH
1 : 25

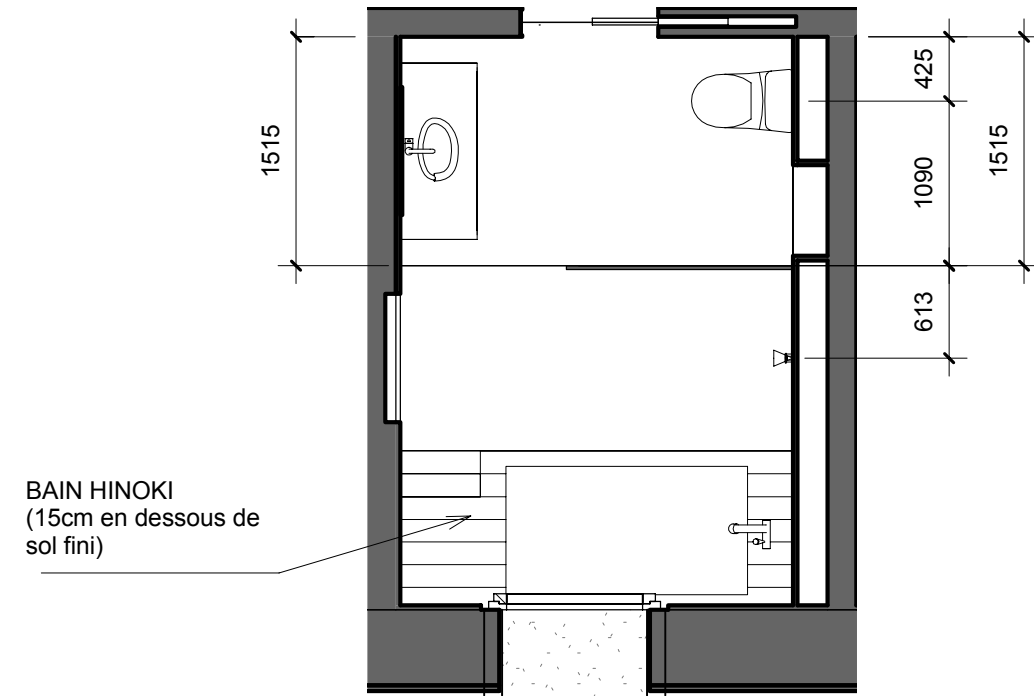

③ LEVEL 2 BATH
1 : 50

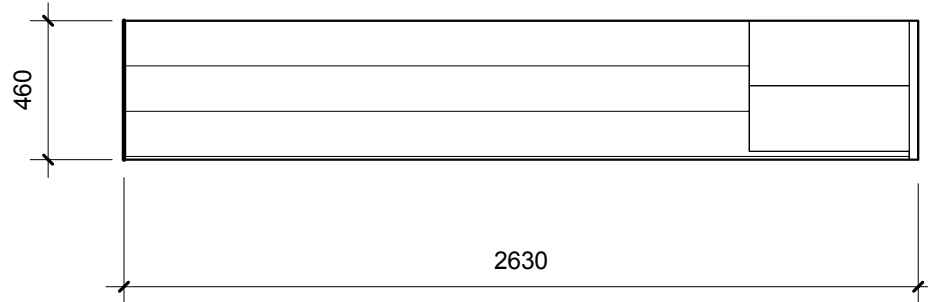

② HINOKI BATH (SEC)
1 : 25



HINOKI BATH

Project Number //

Drawn By

Checked By

C101-3

Scale: As Indicated