


B.3:CFI-9.3 WEST ELEVATION
3/8" = 1'-0"

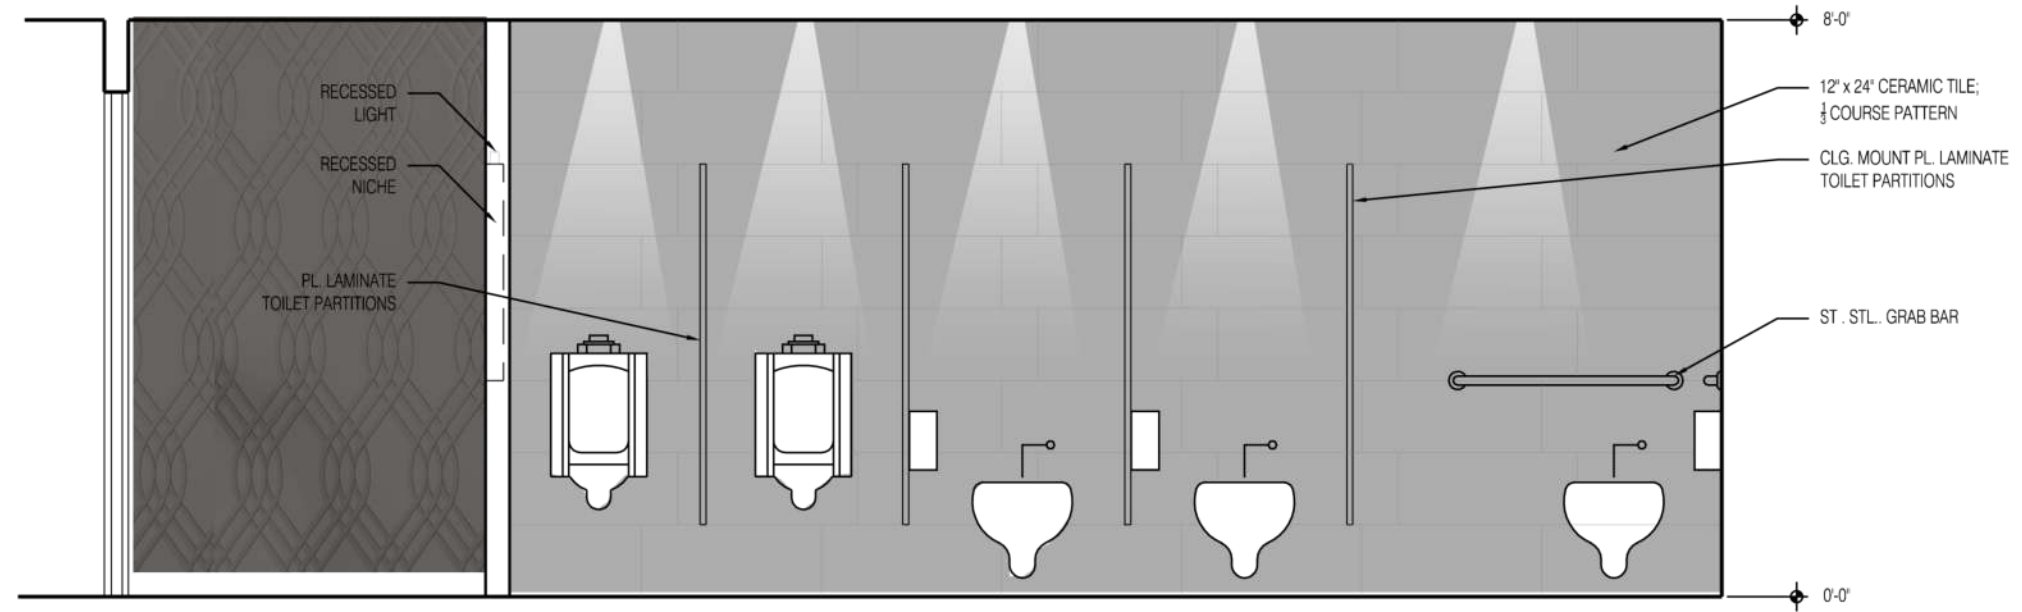

B.1:CFI-9.3 EAST ELEVATION
3/8" = 1'-0"

date:	
no:	issued for:
01	PRELIM. REVIEW
09	RESTAURANT RESTROOMS
10.23.10	
02.13.11	

project name:

1504 Harney
Omaha, Ne 68102

drawings:
RESTAURANT / BAR

b2lab
105 n. 31st ave. #204 omaha, ne 68131
fon: 402.557.6843 fax: 402.344.2861 web: b2lab.com
©b2lab, inc.
This Drawing and associated specifications is copyright as dated and shall remain in the property of the designer. No part of these documents shall be reproduced in any form or by any means without written permission from b2lab, inc.

Job No. > 10_016

CFI-9.3

6

5

4

3

2

1

IG

IF

IE

ID

IC

IB

IA