


DATE	REV	COMMENTS
10.10.13	D	BOTTLE COOLER AMENDED
27.08.13	G	LOWER BACKBARS AMENDED
15.07.13	E	LOWER BACKBARS AMENDED
31.07.13	A	DESIGN CHANGES & DIMENSIONS

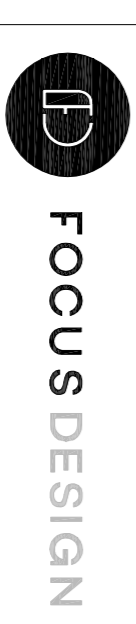

CLIENT
PREMIER MARINAS


PROJECT
CHICHESTER MARINA
BIRBHAM
WEST SUSSEX
PO20 7EJ

DRAWING TITLE
IDEAL COLLECTION PROPOSED BAR DETAILS

SCALE: **VARIABLES @ A1**

DATE: **JAN '13** DRAWN BY: **MH**

SP39.13.301

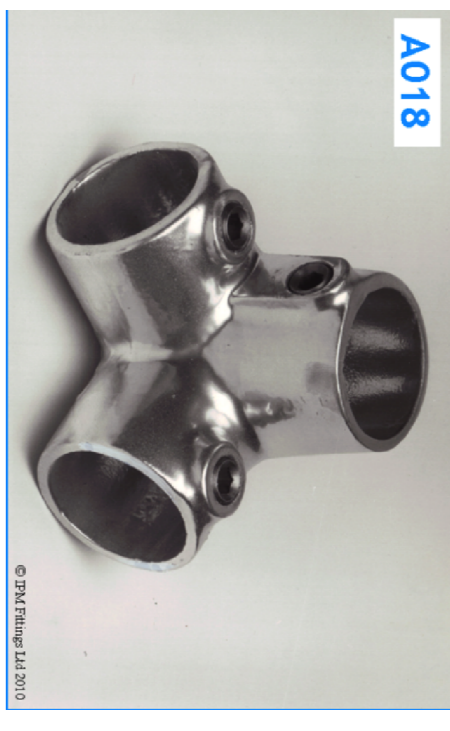

3 WAY, 90 DEGREE CORNER KEY CLAMP OUTER WIDTH




VERTICAL SIDE BASE PLATE




BOTTOM KEY CLAMP FRAME FIXING



1:10 DETAIL

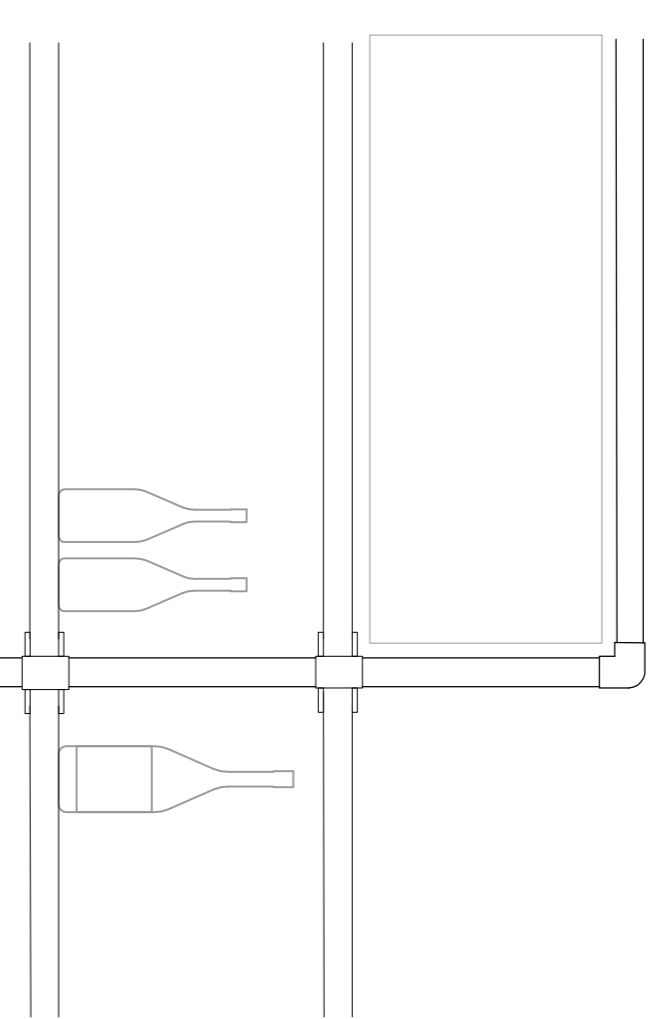

1:10 DETAIL

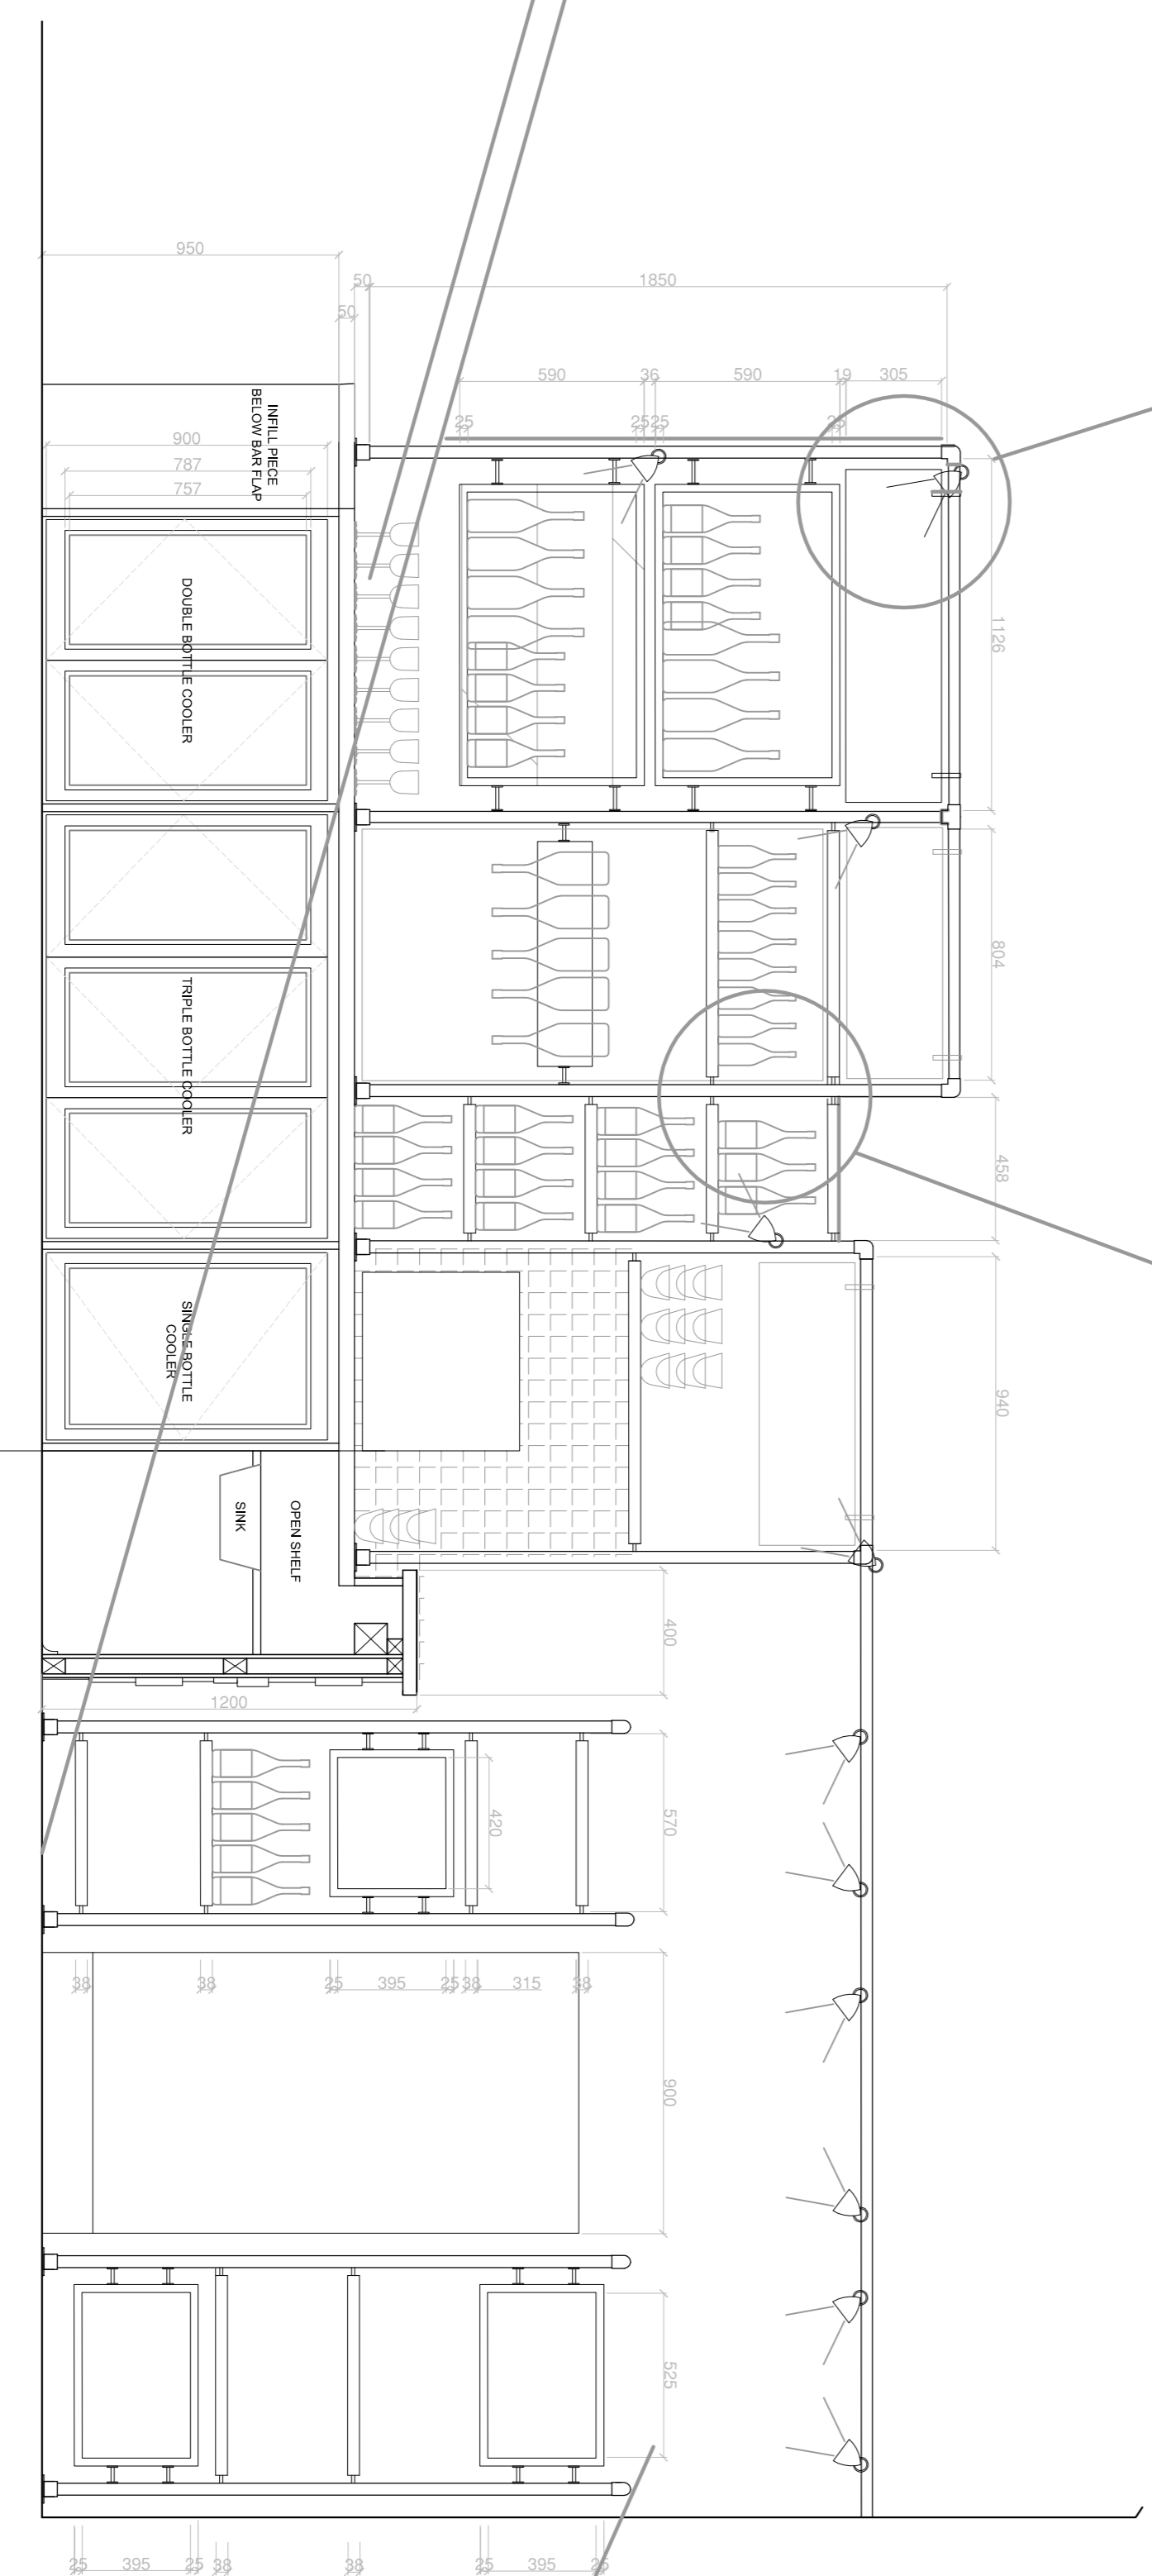

PROPOSED BACK BAR WALL ELEVATION
SCALE 1:20



90 DEGREE ELBOW KEY CLAMP