


PLAN LUMIPOD 6
AVEC CUISINE

ÉCHELLE 1:25 _ A3 _ CM

LUMIPOD

© LUMIPOD by LUMICENE
Registered Design

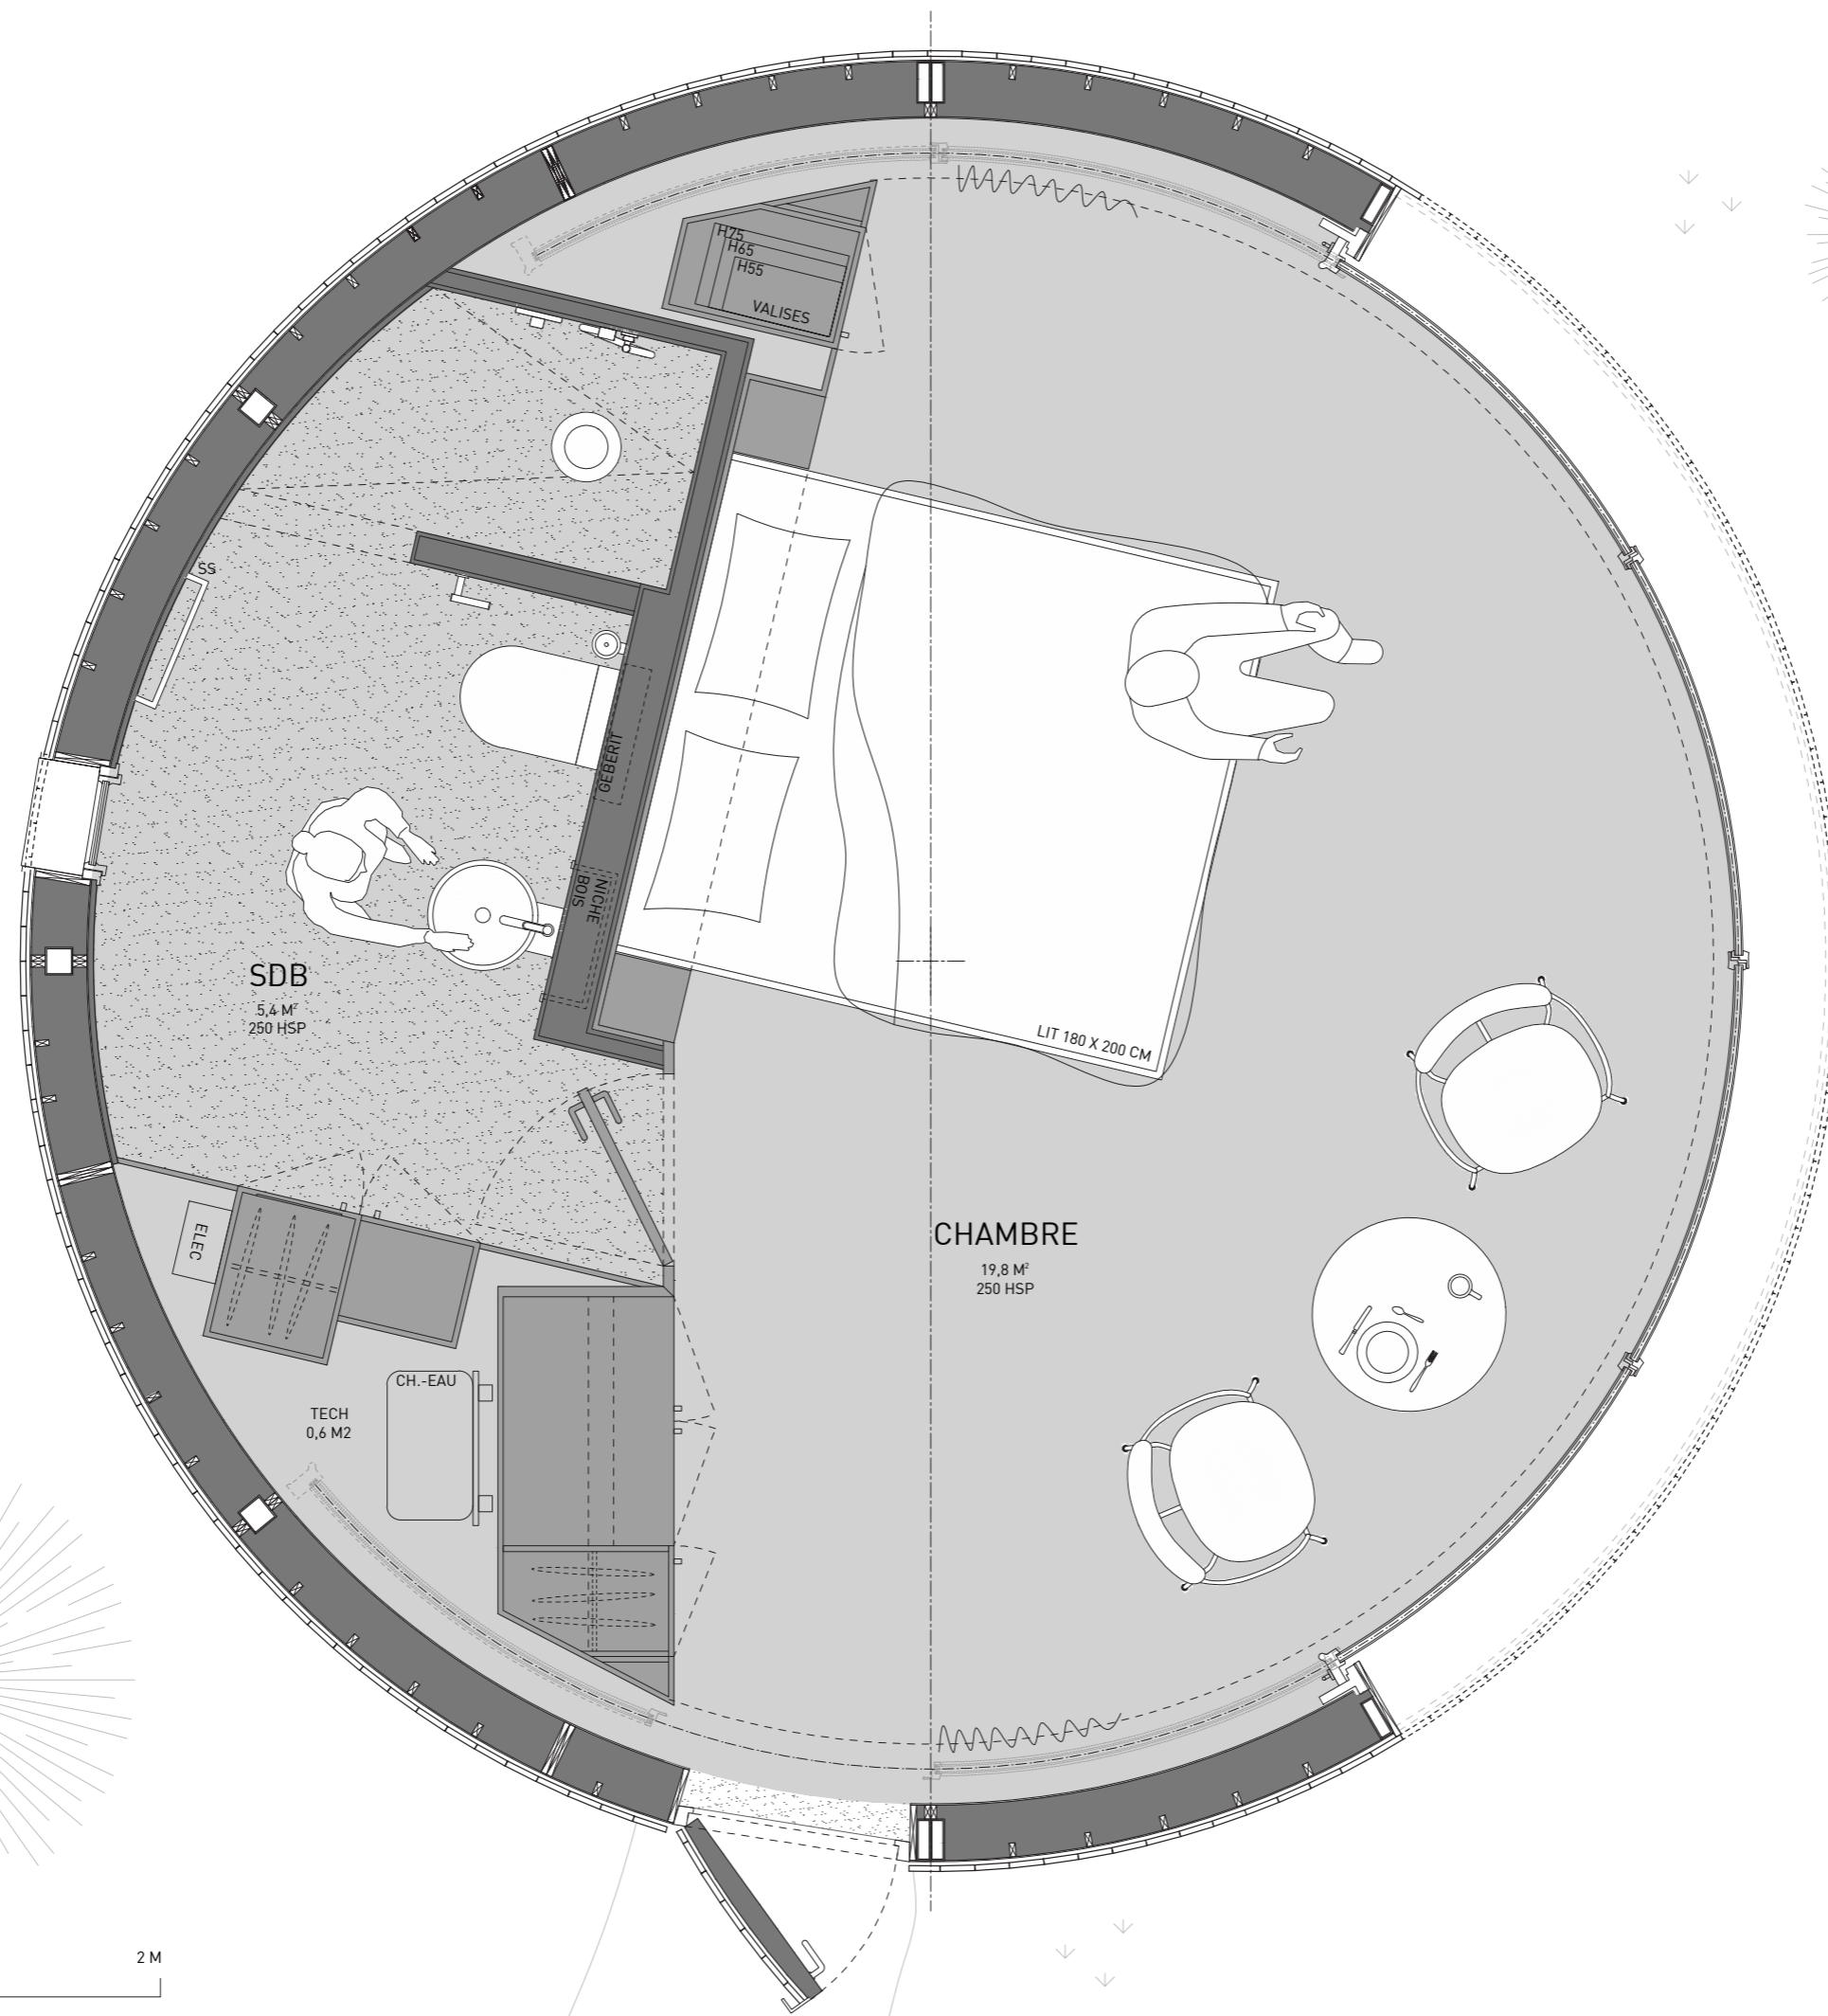

SDB
5,4 M²
250 HSP

CHAMBRE
19,8 M²
250 HSP

H25
H65
H55
VALISES


GEBERT
NICHE
BOIS

ELEC

TECH
0,6 M²

CH.-EAU

LIT 180 X 200 CM

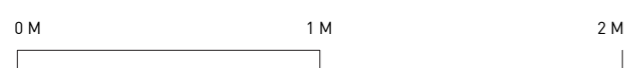


PLAN LUMIPOD 6
SANS CUISINE

ÉCHELLE 1:25 _ A3 _ CM

LUMIPOD

© LUMIPOD by LUMICENE
Registered Design

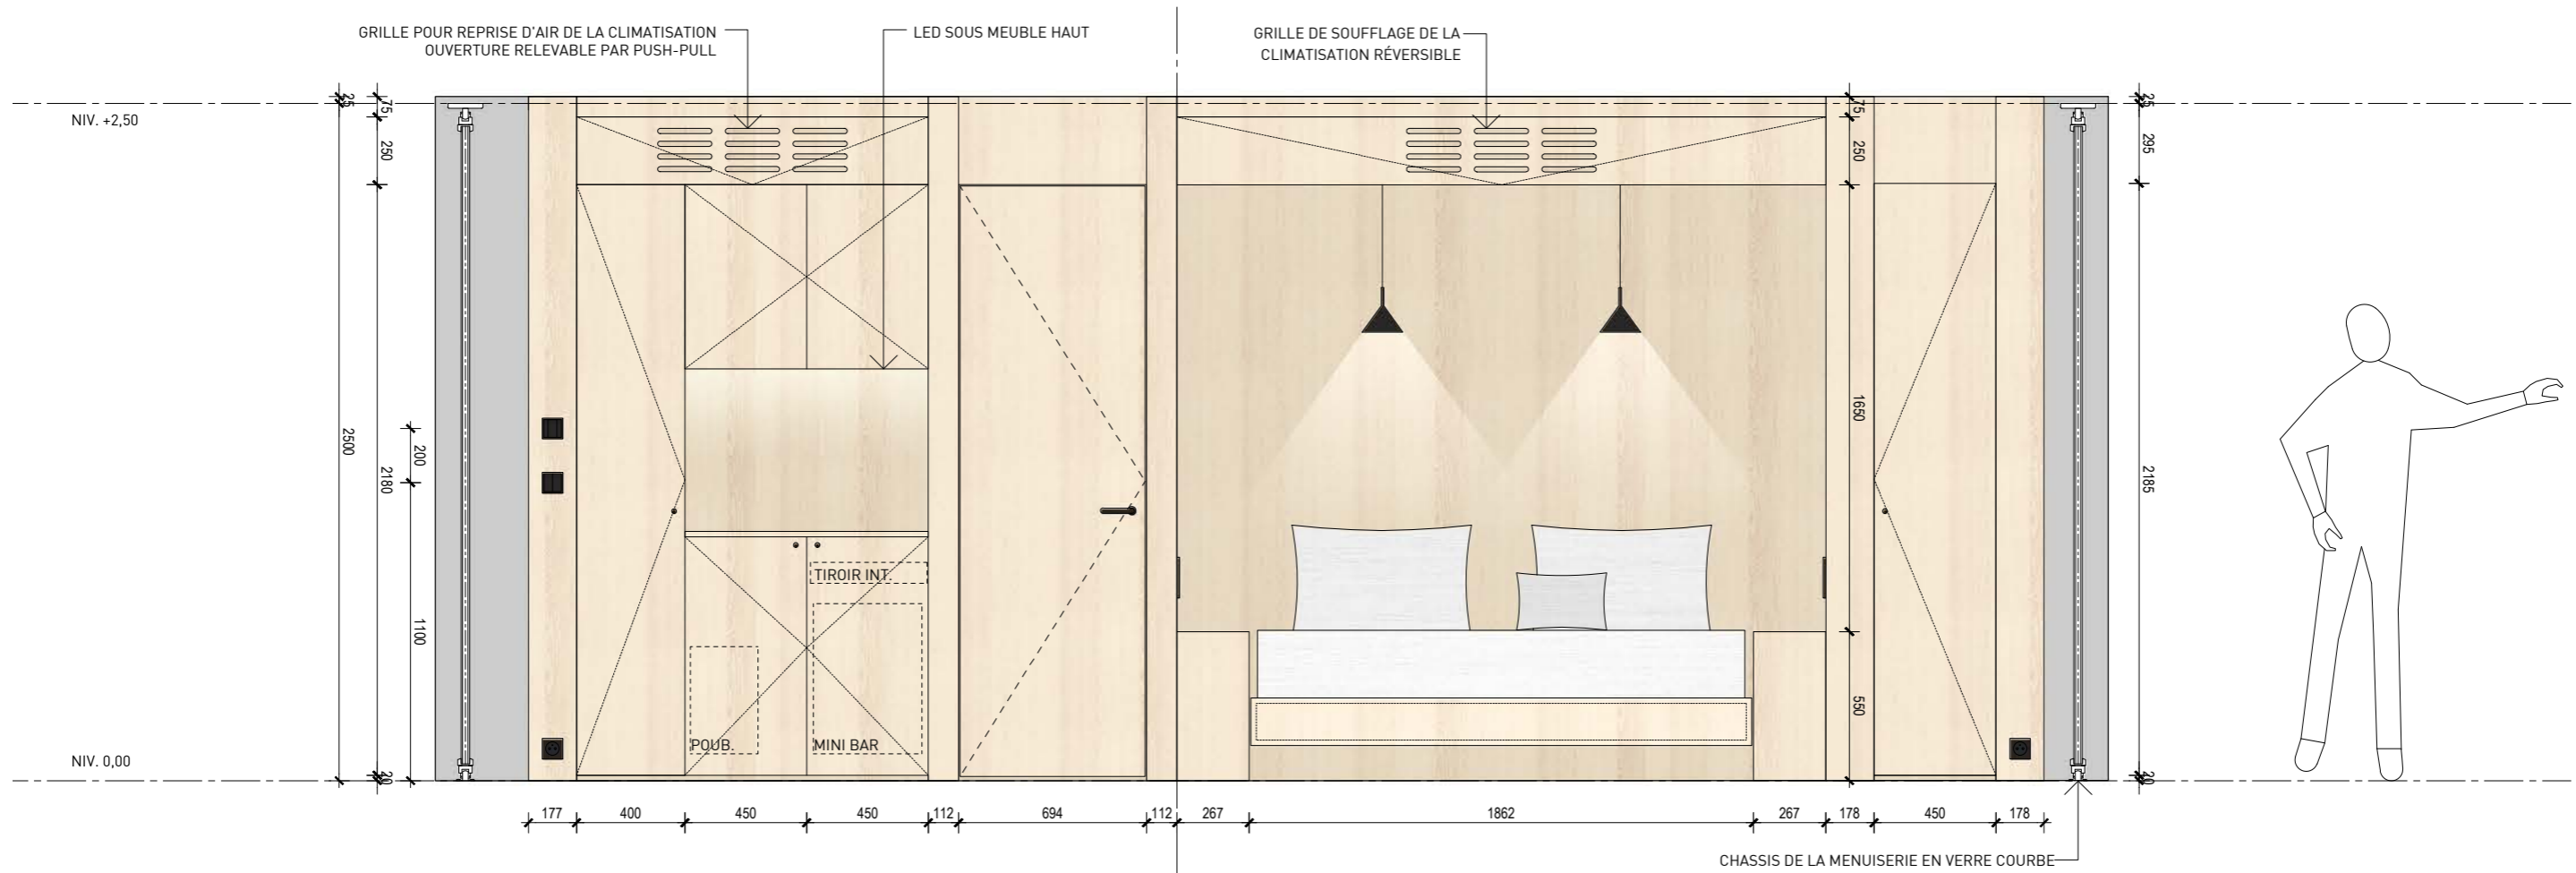

ÉLÉVATION LUMIPOD 6
SANS CUISINE

ÉCHELLE 1:50 _ A3 _ CM

LUMIPOD

© LUMIPOD by LUMICENE
Registered Design



VUE AMÉNAGEMENT

ECH - n/a

LUMIPOD

© LUMIPOD by LUMICENE
Registered Design



AXONOMÉTRIE
CHAMBRE

ECH - n/a

LUMIPOD

© LUMIPOD by LUMICENE
Registered Design



AXONOMÉTRIE
SALLE DE BAIN

ECH - n/a

LUMIPOD


© LUMIPOD by LUMICENE
Registered Design



FAÇADES
 GAUCHE & AVANT
 LUMIPOD 6
 1:50 _ A3 _ CM

LUMIPOD

© LUMIPOD by LUMICENE
 Registered Design

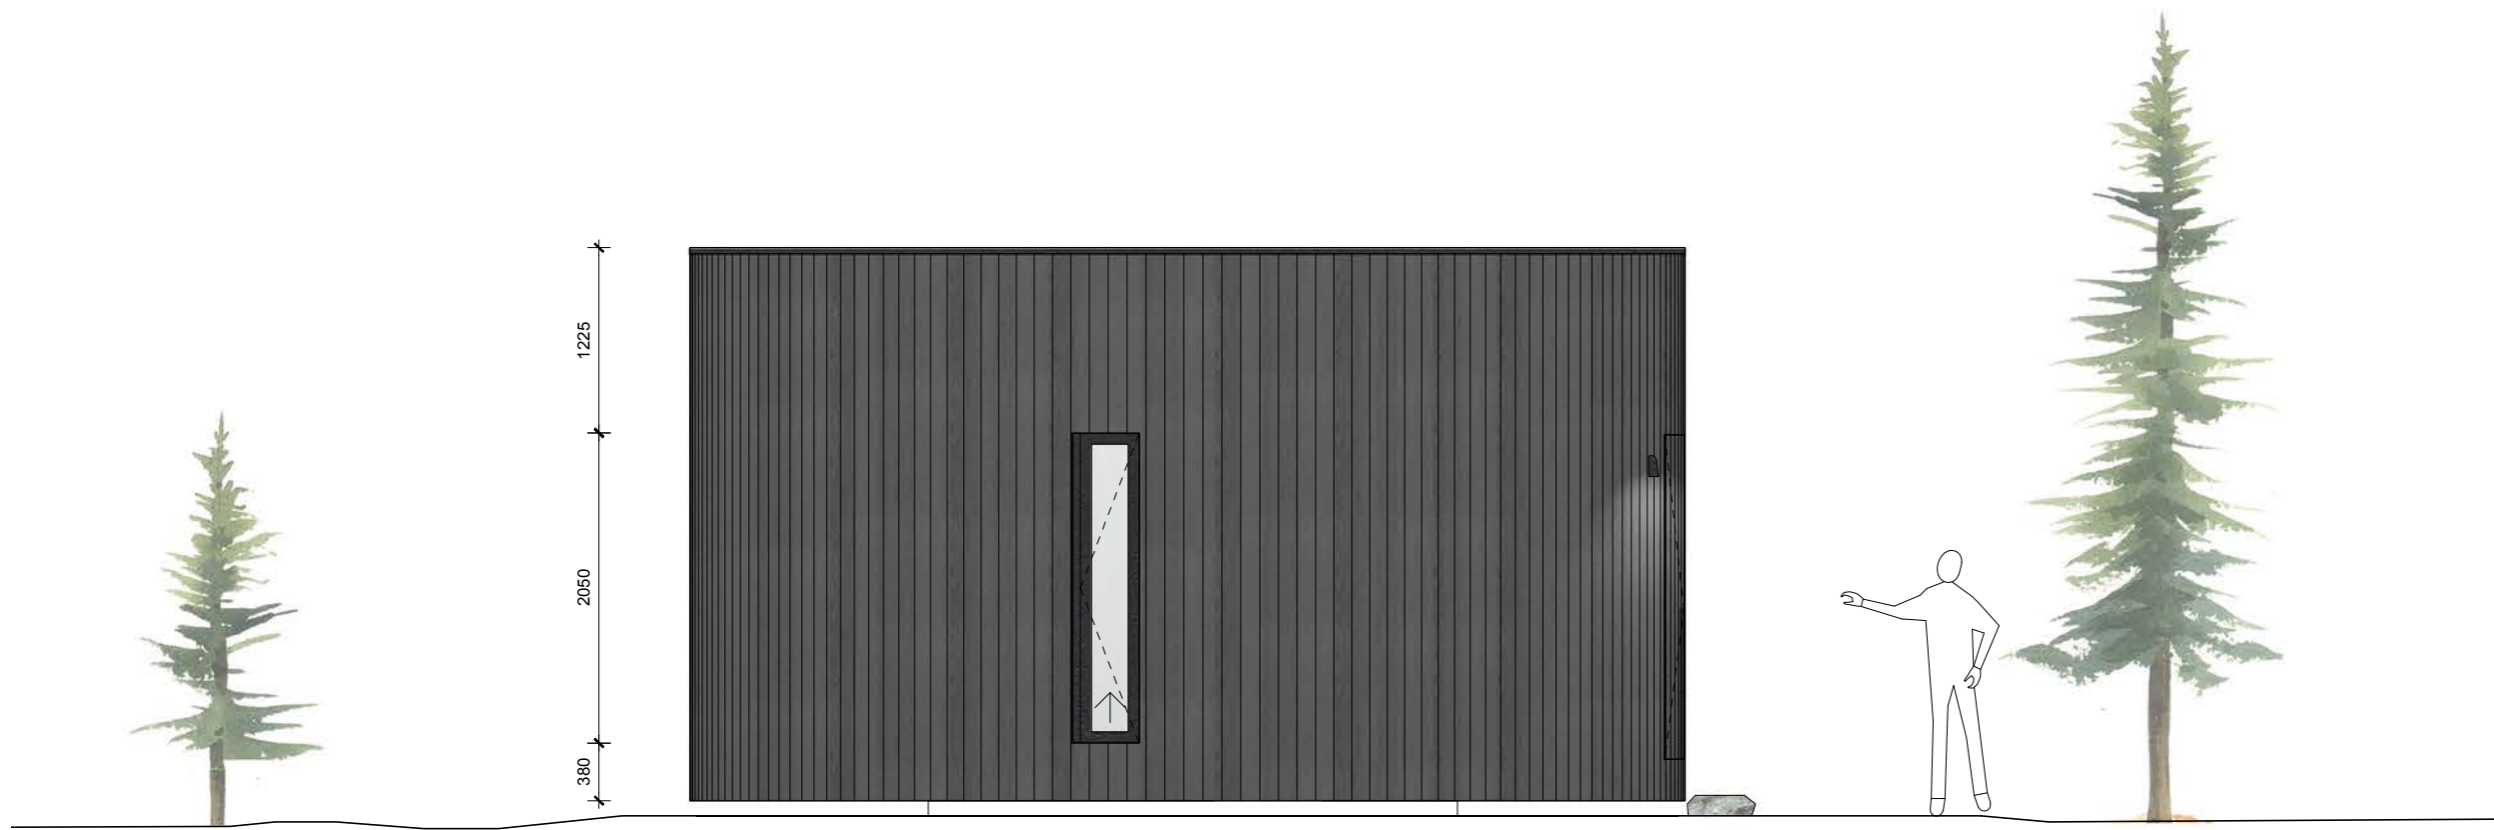

FAÇADES
 DROITE & ARRIÈRE
 LUMIPOD 6
 1:50 - A3 - CM

LUMIPOD

© LUMIPOD by LUMICENE
 Registered Design