




1:250 0 2 10m

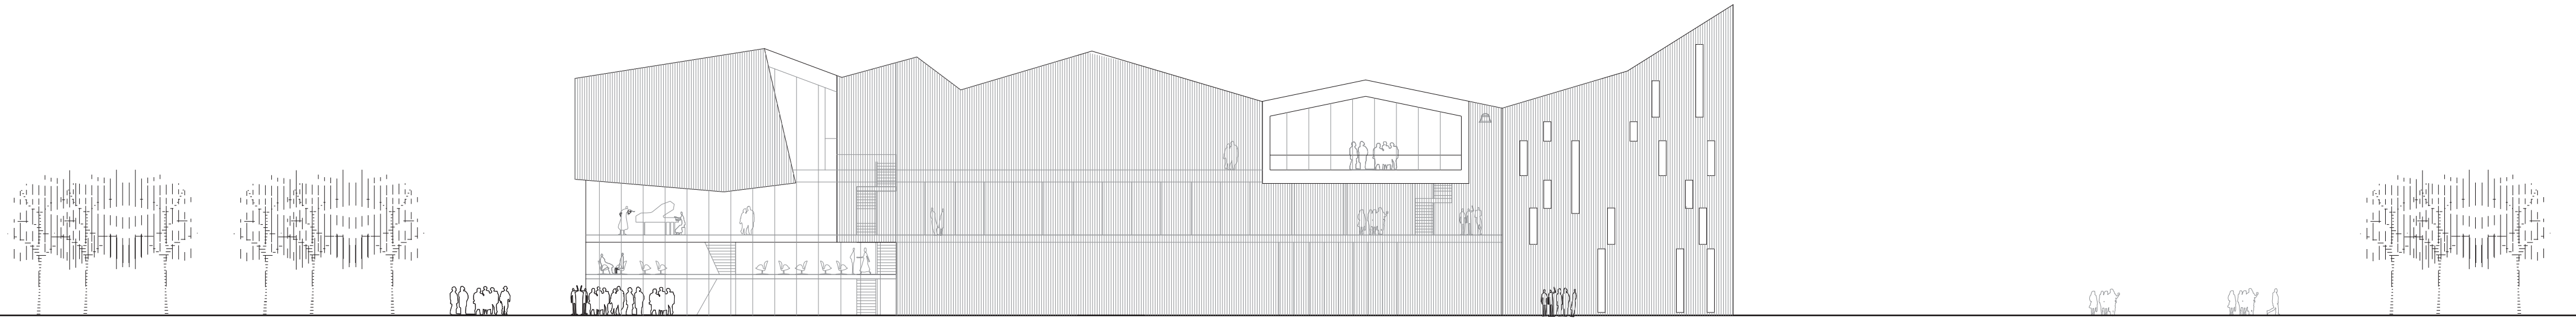

1:250 0 2 10m

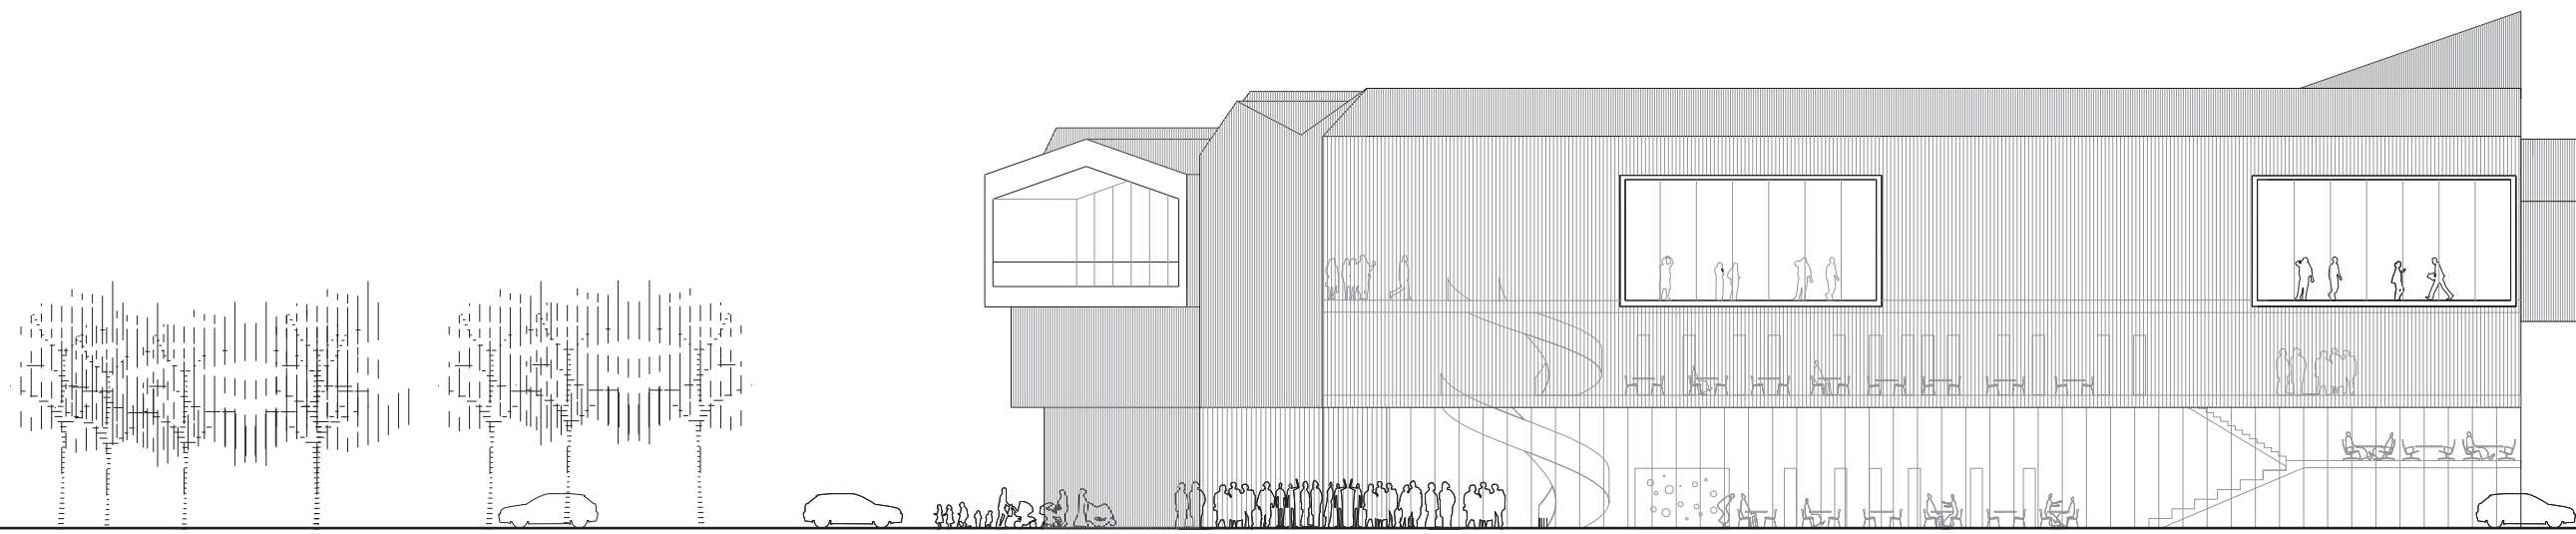

1:250 0 2 10m

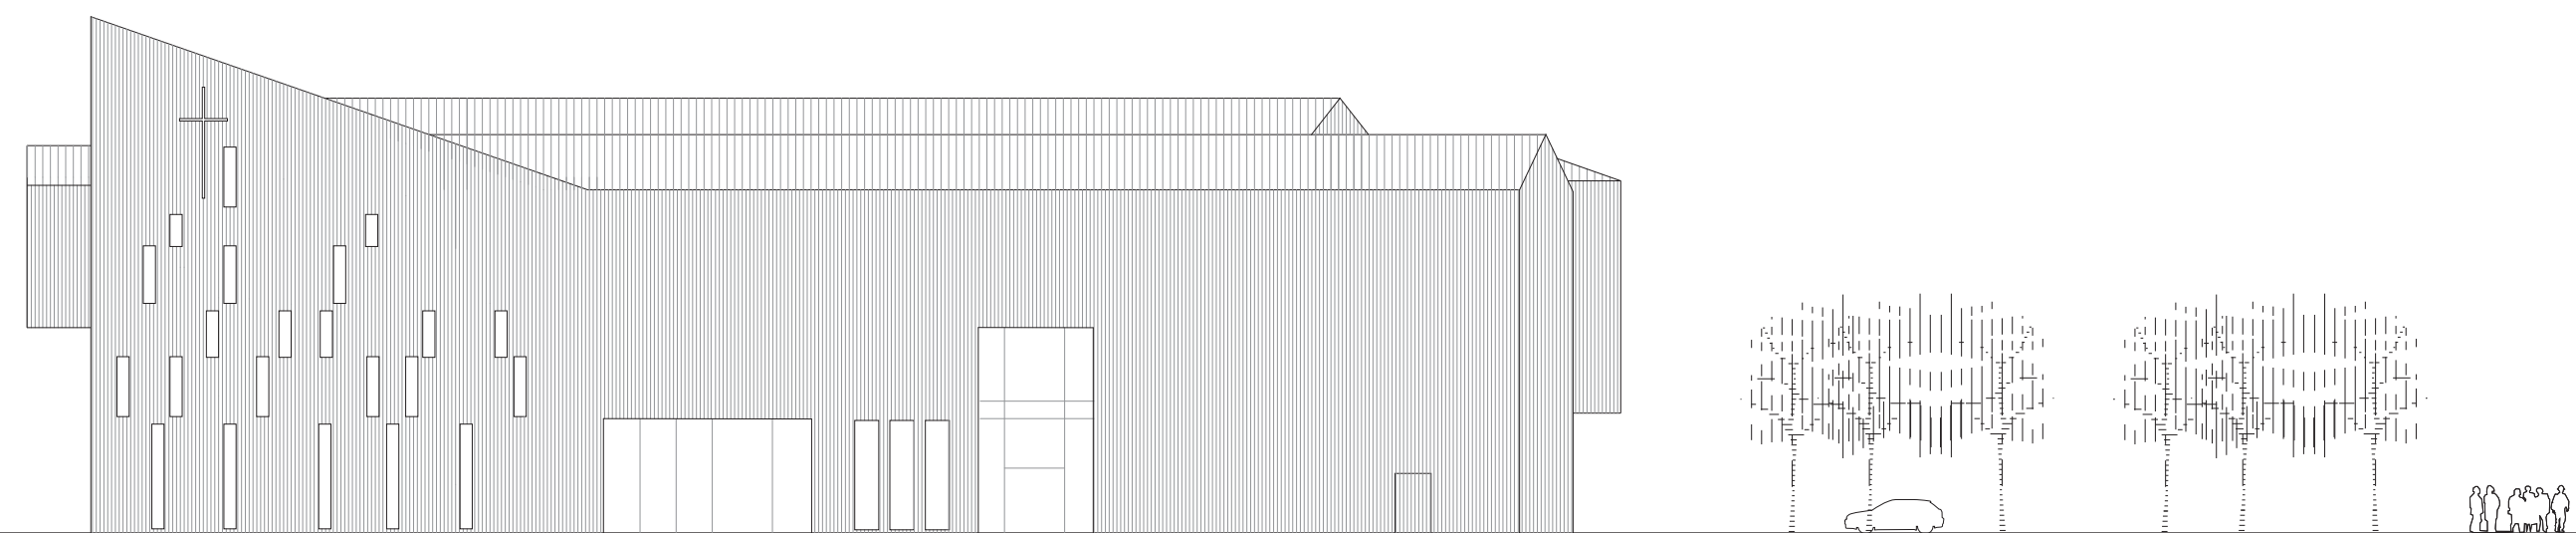

1:250 0 2 10m