


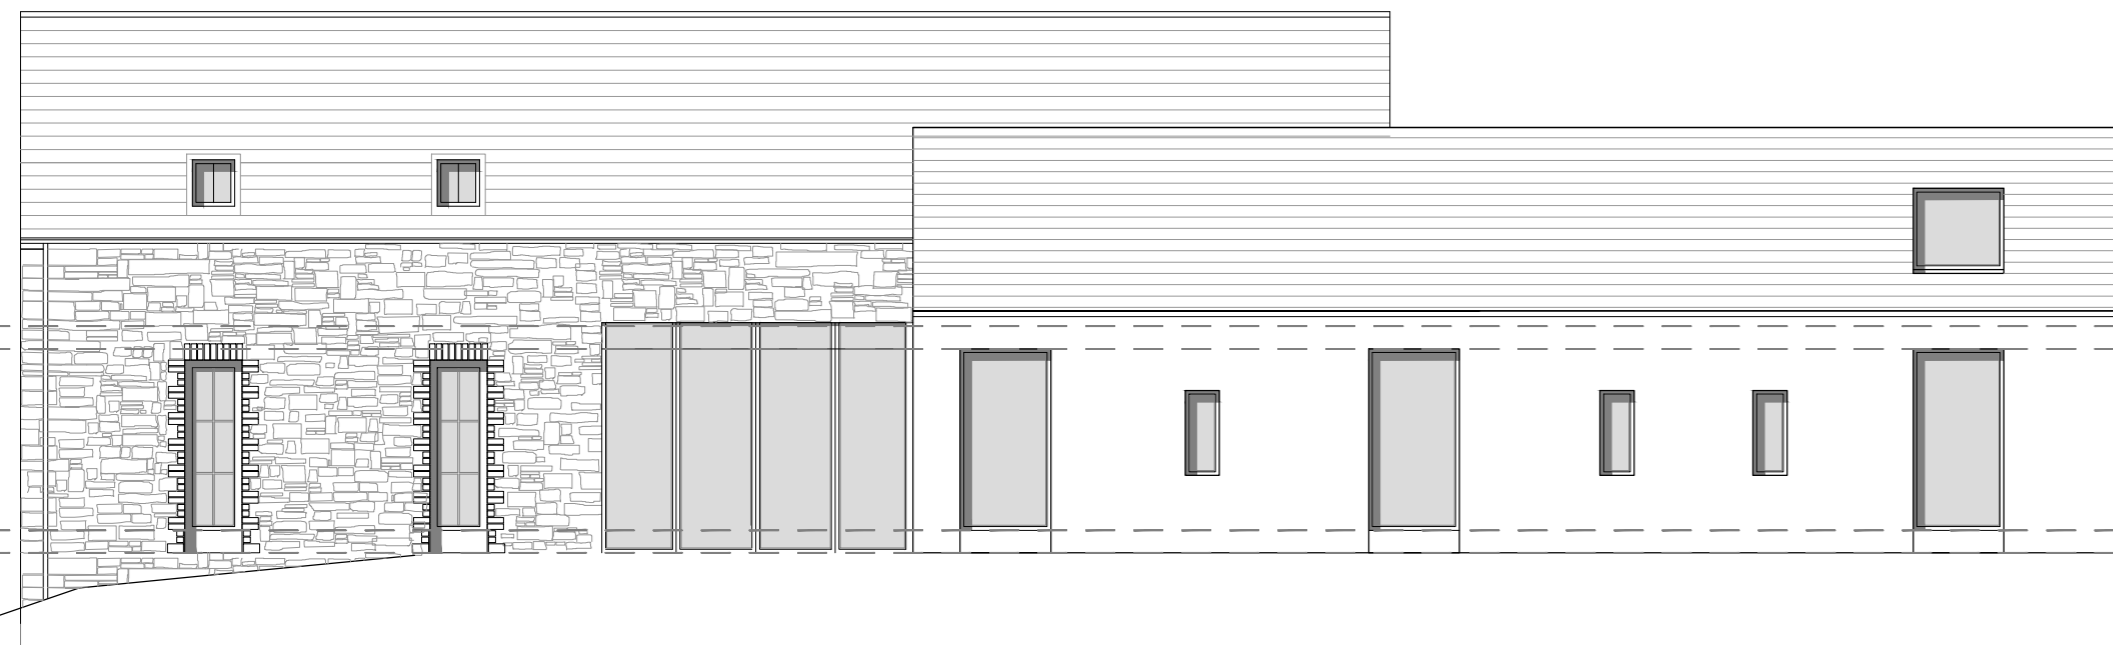

proposed rear elevation:



proposed side elevation:



proposed front elevation:



proposed side elevation: