


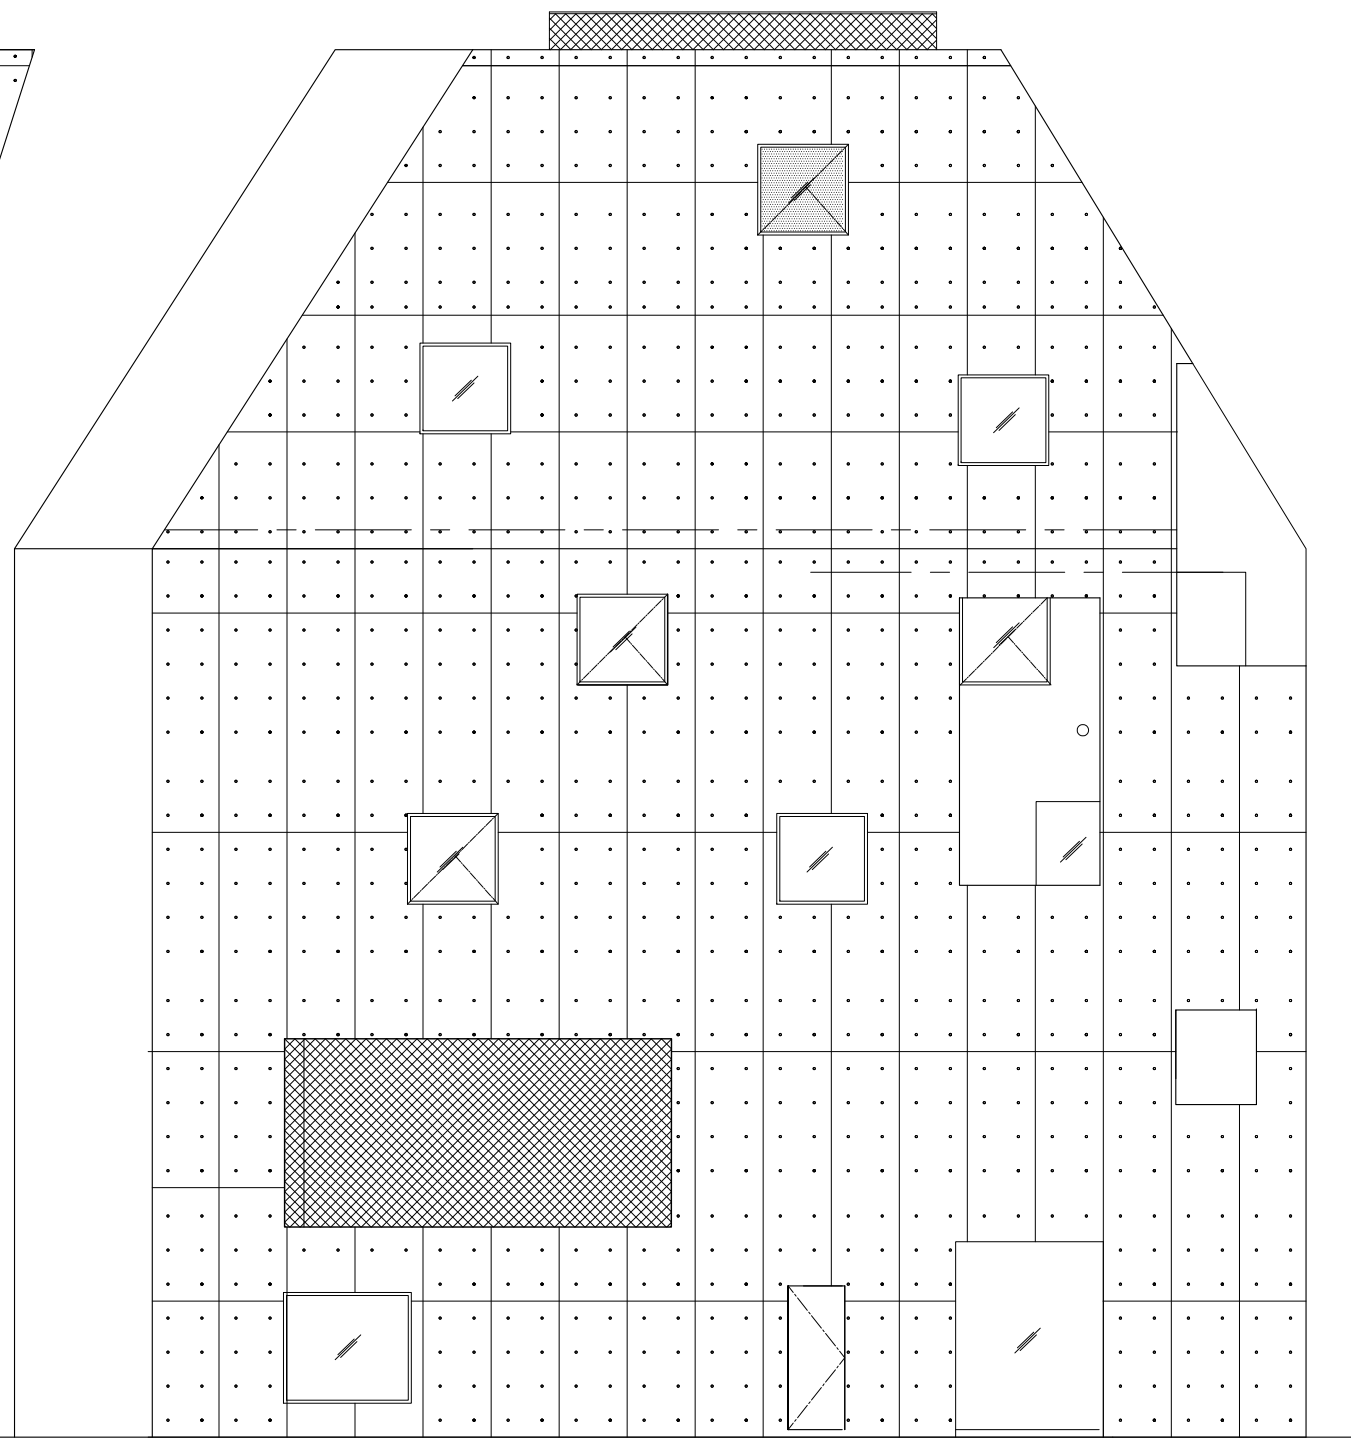


North elevation 1/100

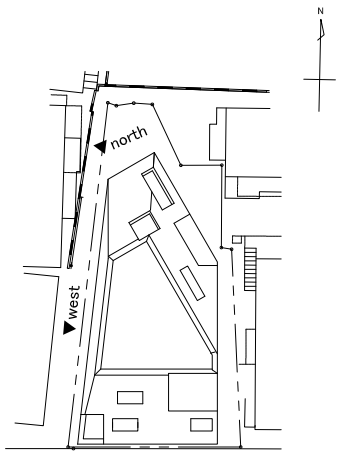



West elevation 1/100

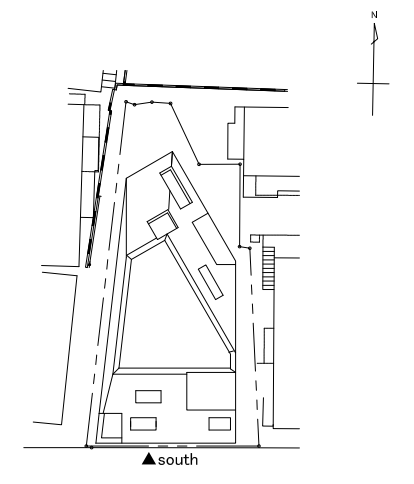

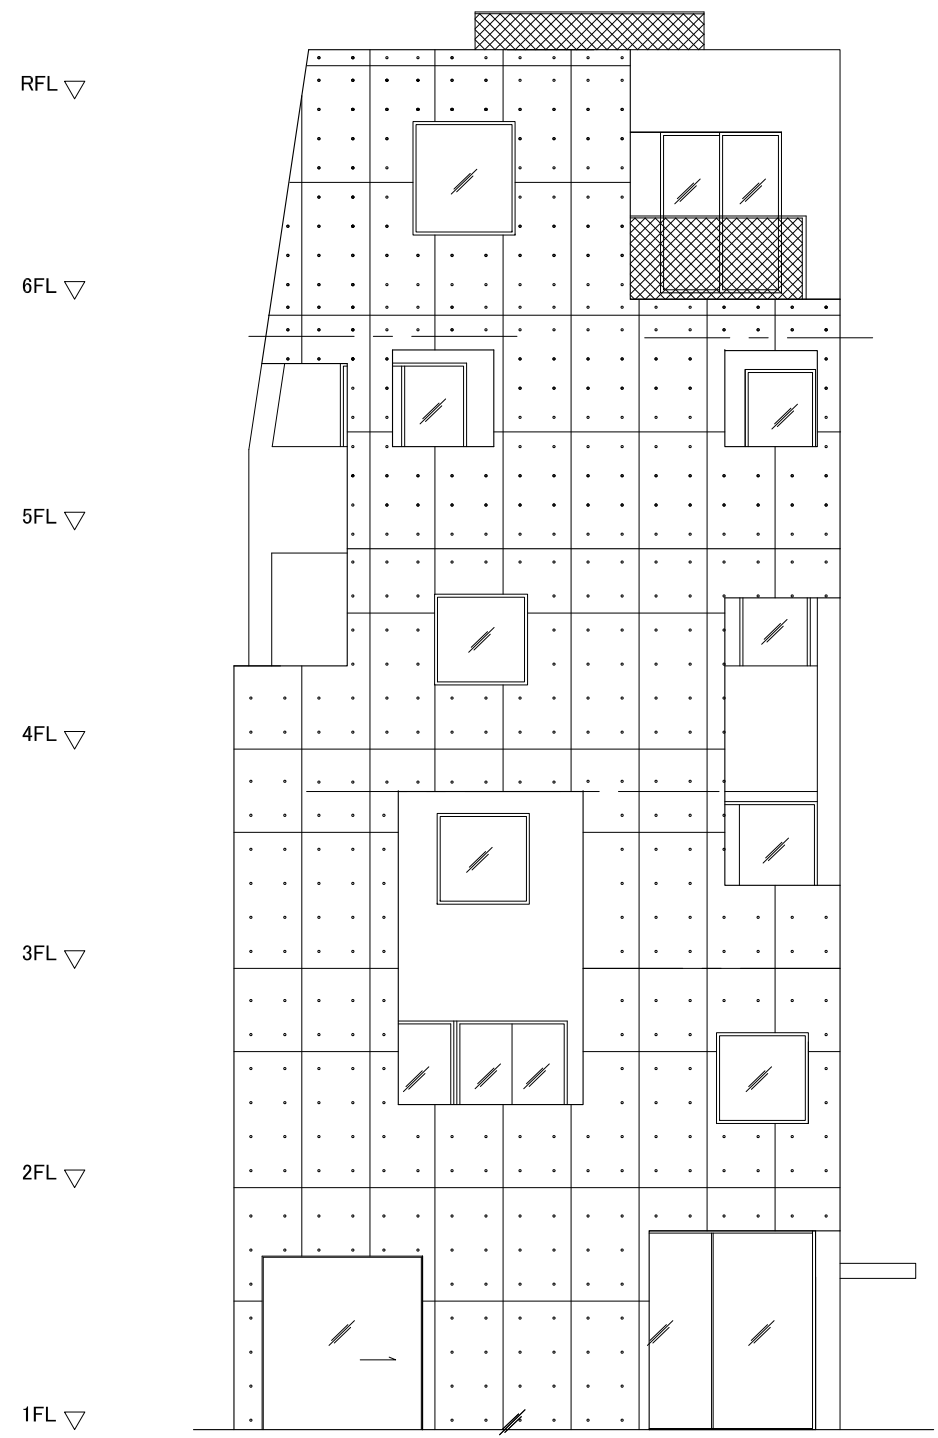

South elevation 1/100

RFL ▽
6FL ▽
5FL ▽
4FL ▽
3FL ▽
2FL ▽
1FL ▽

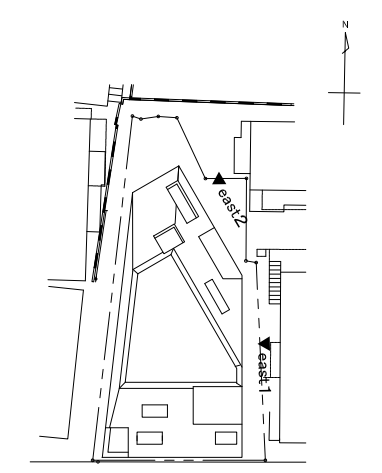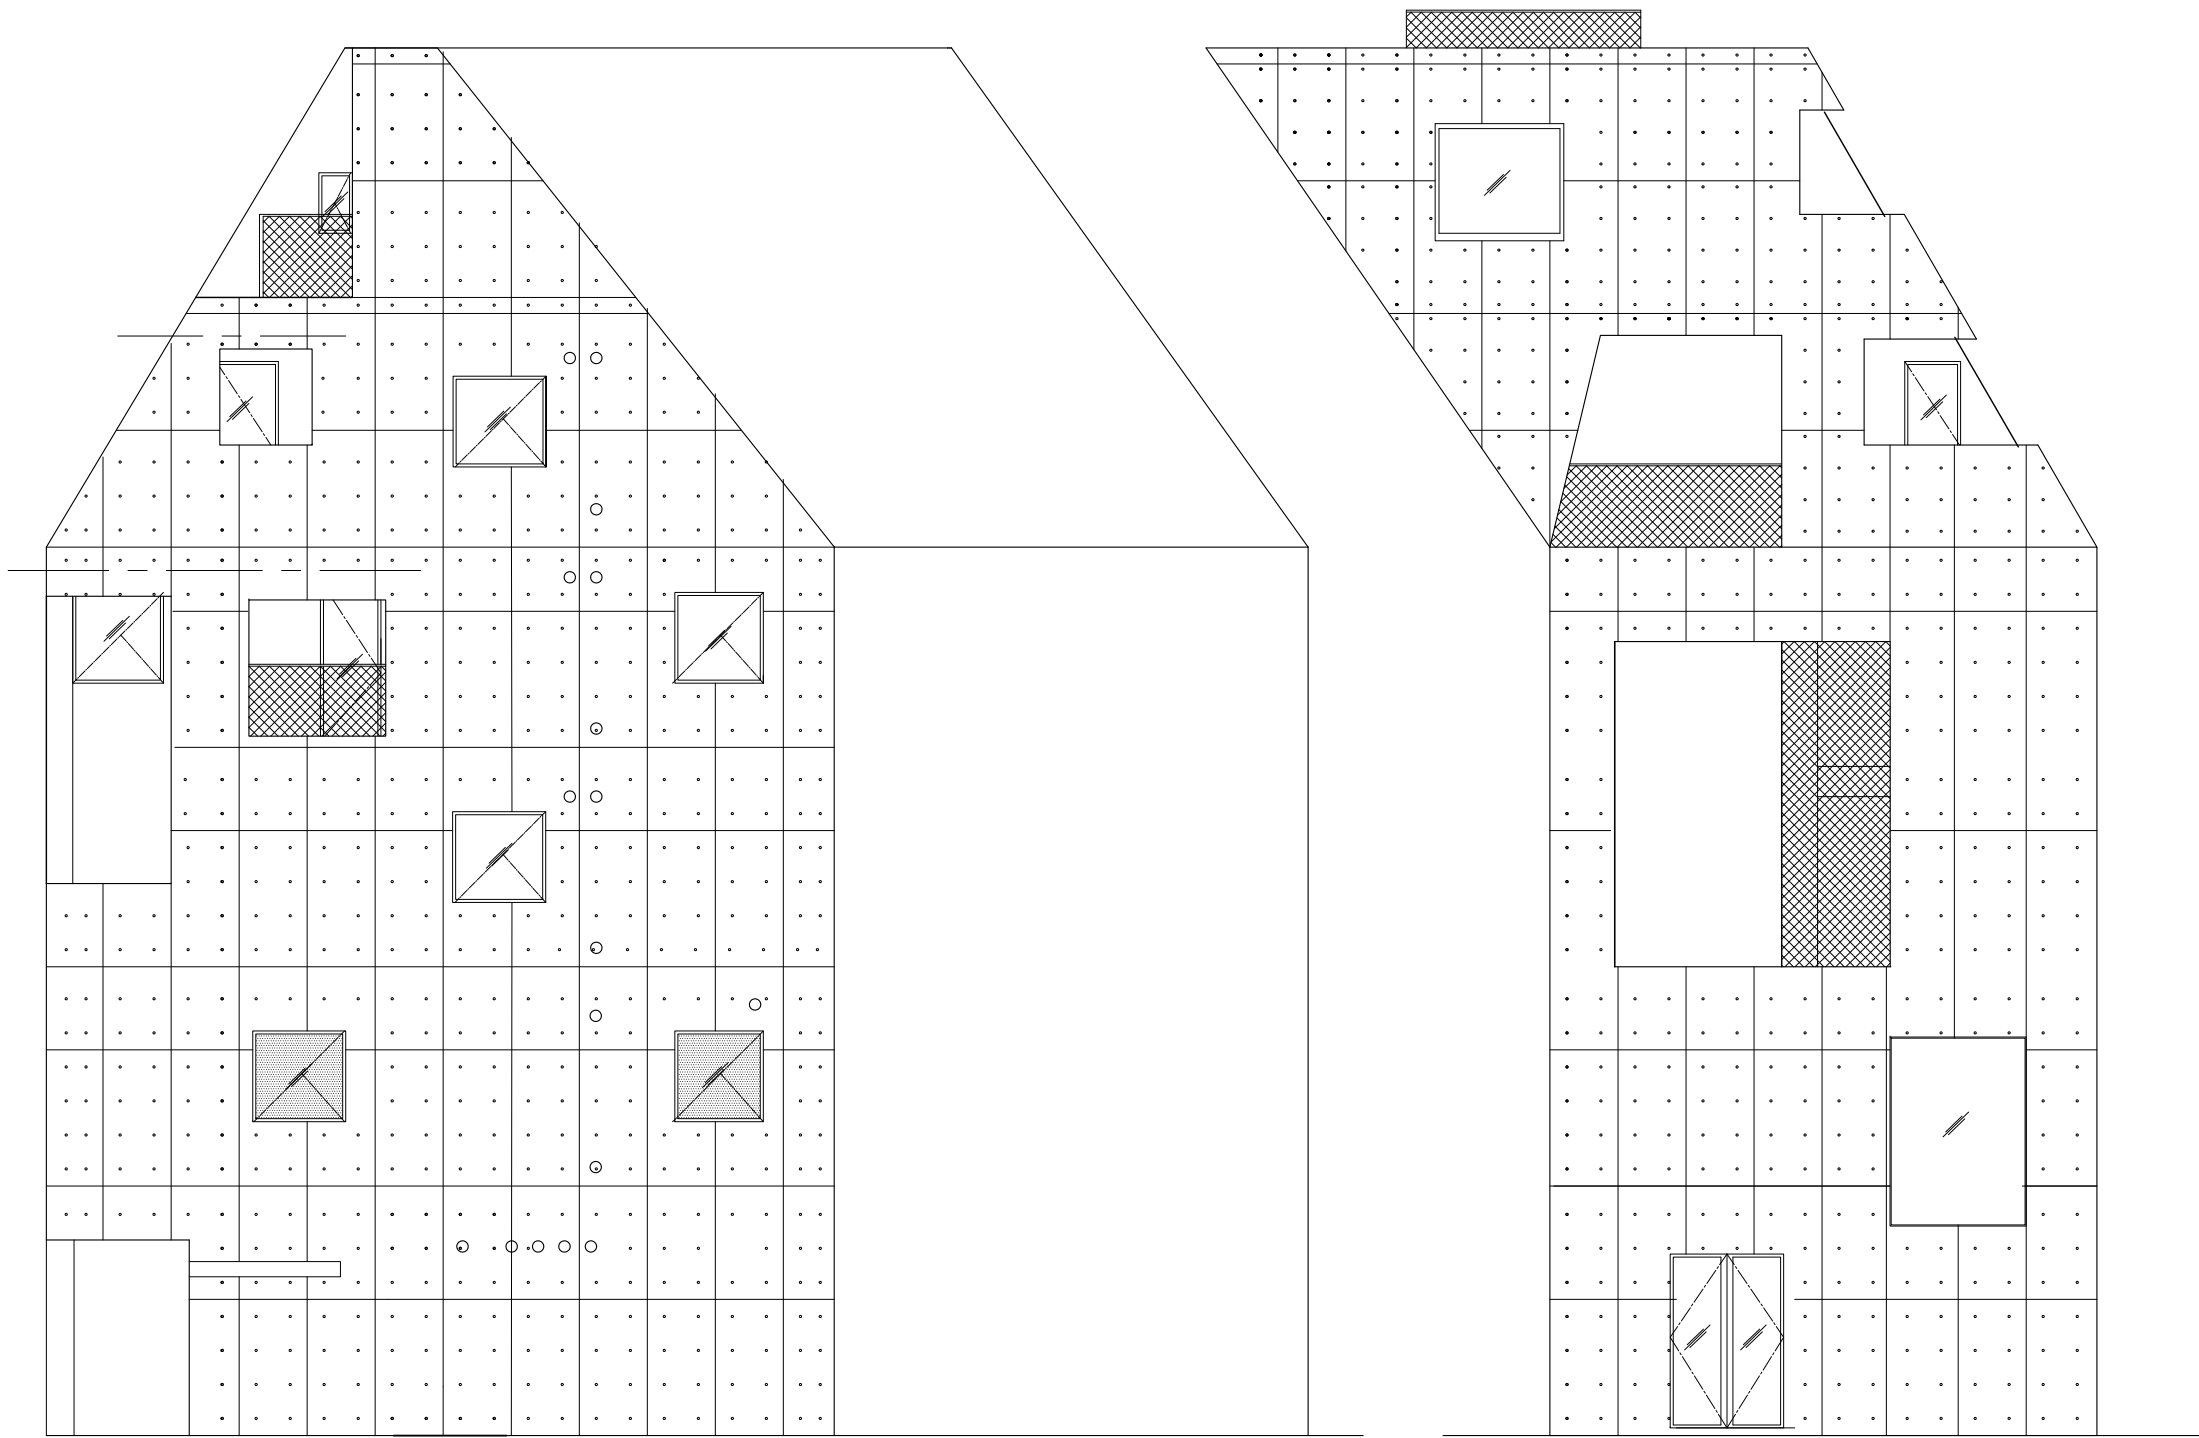

East elevation 01 1/100

East elevation 02 1/100