




SEZIONE A-A 1/200

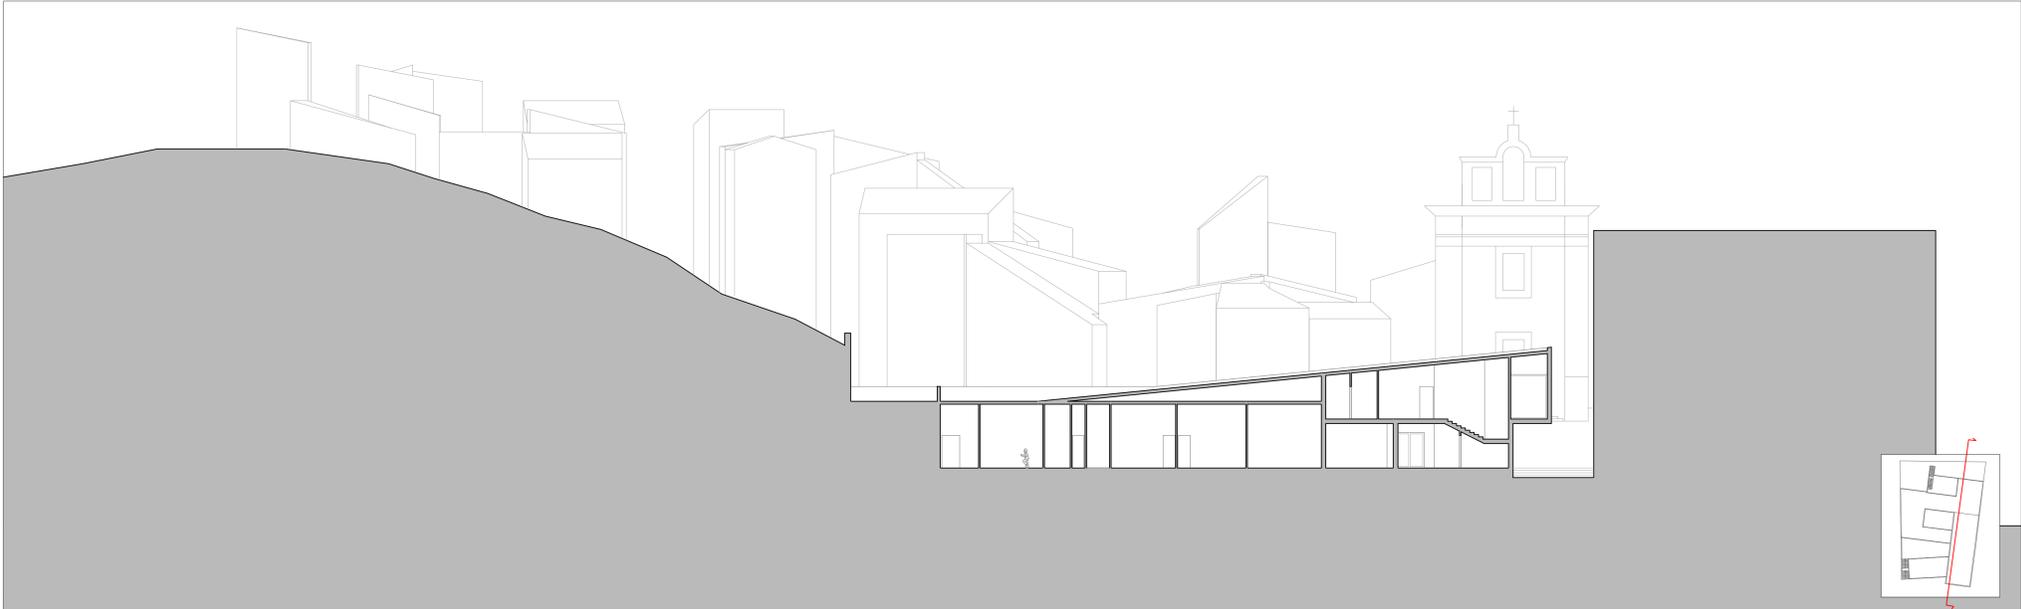


SEZIONE B-B 1/200

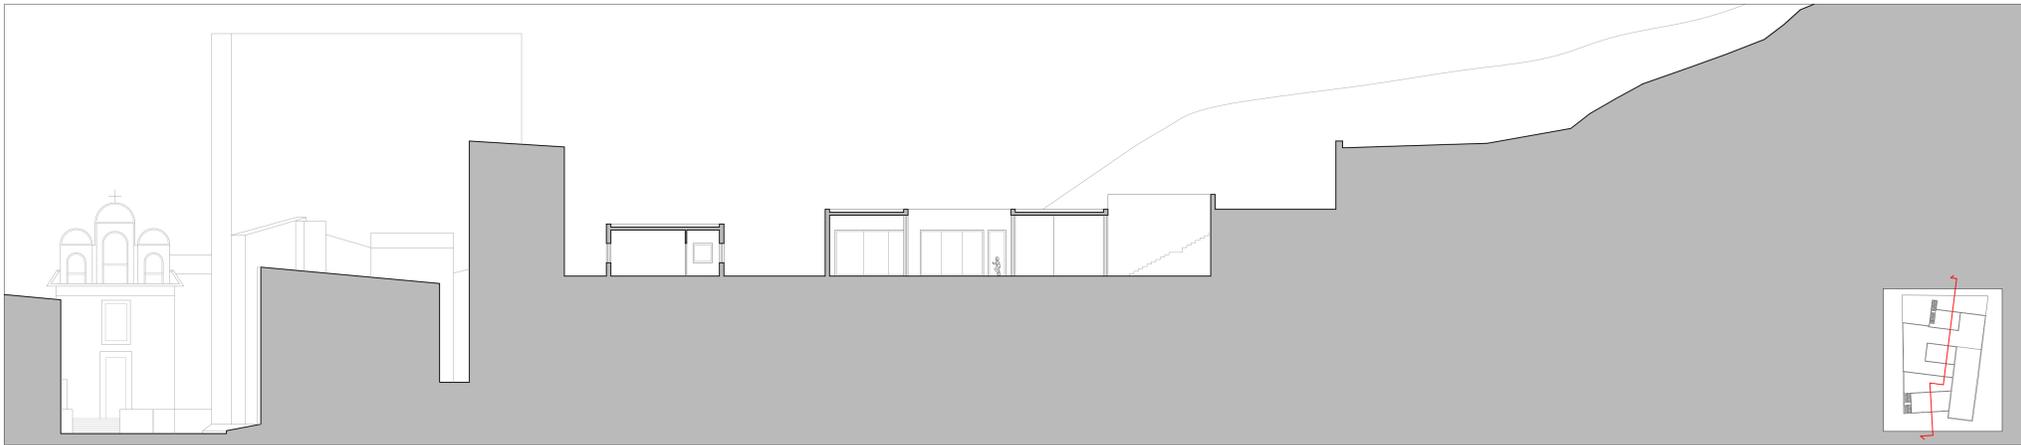

SEZIONE C-C 1/200

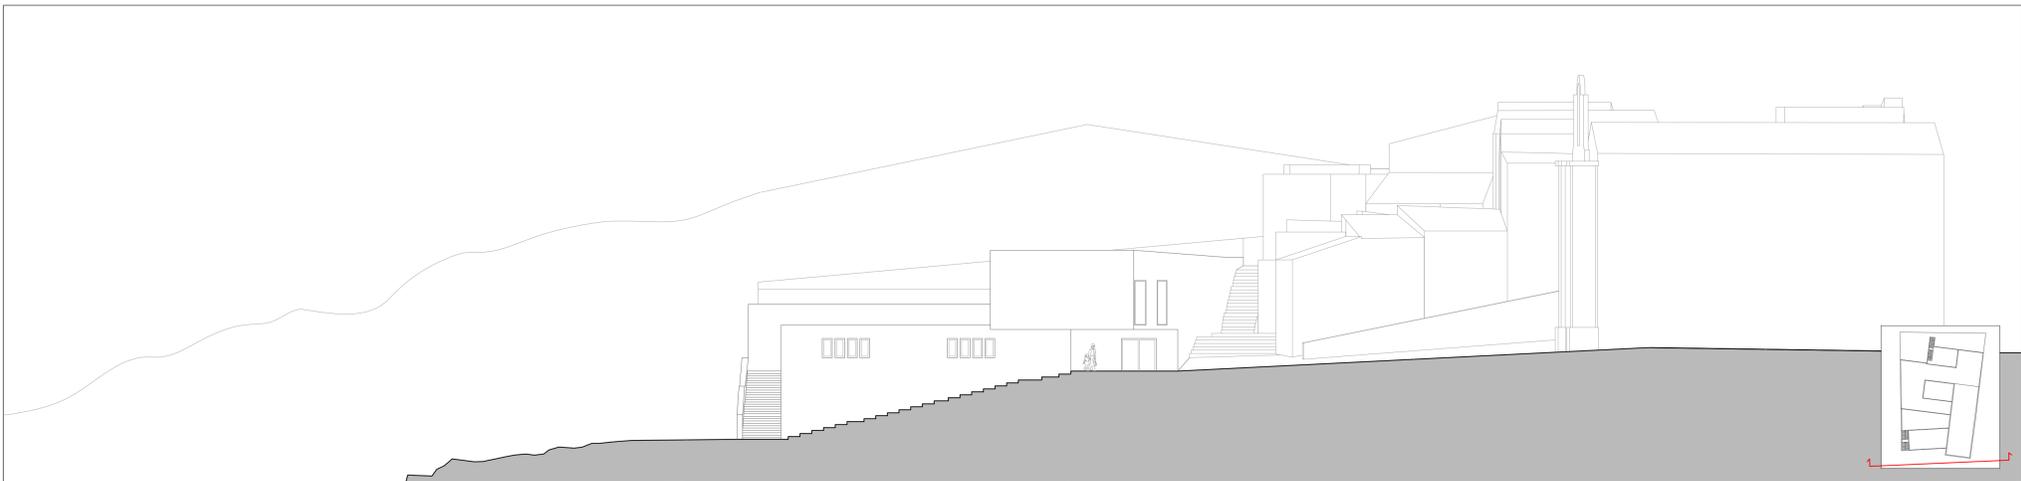

SEZIONE D-D 1/200

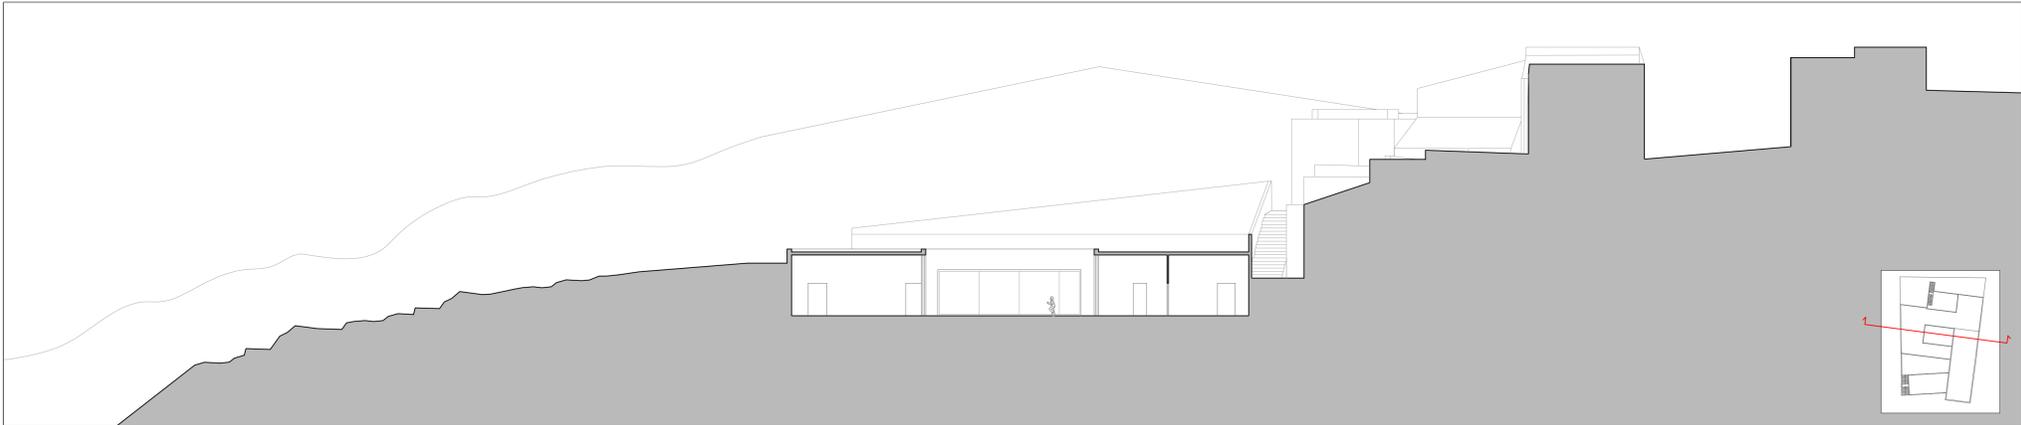

SEZIONE E-E 1/200