


East Elevation 1:100

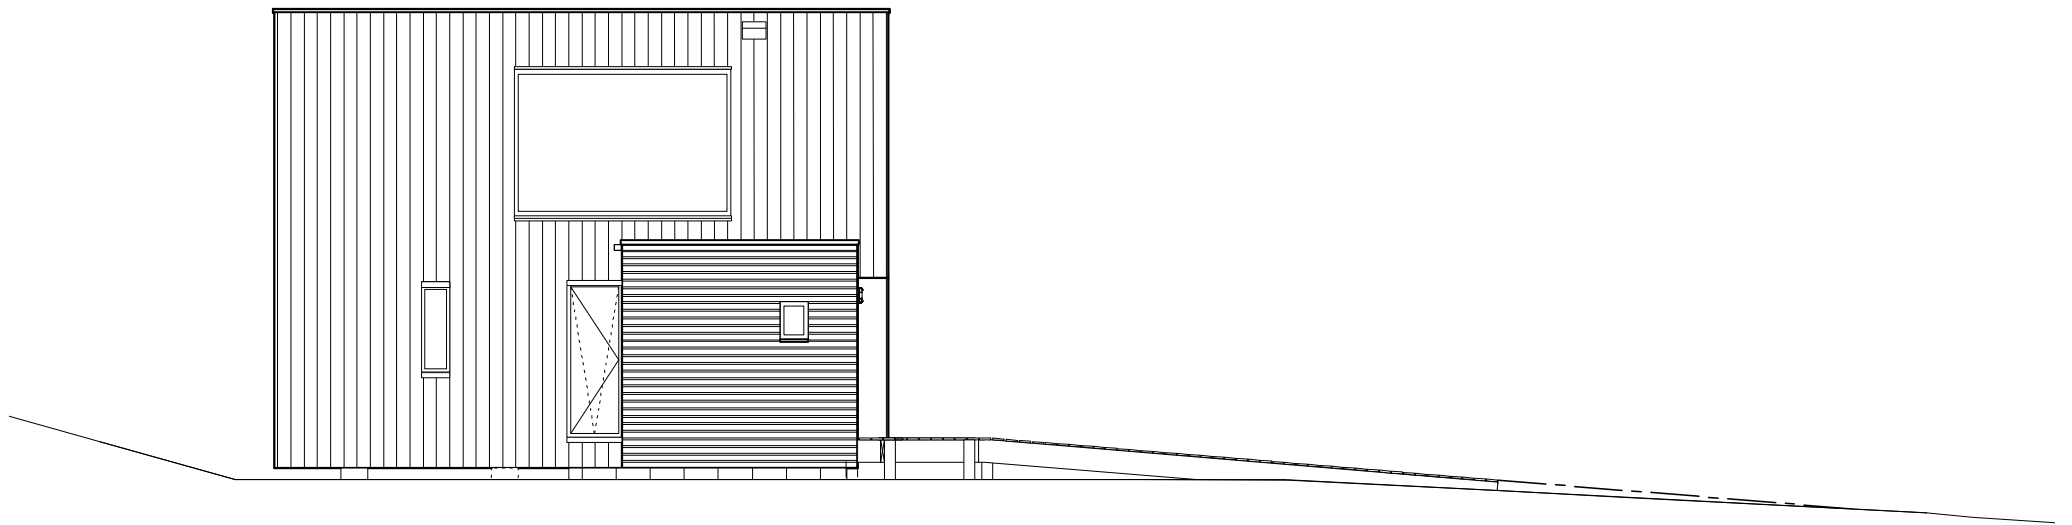

South Elevation 1:100