


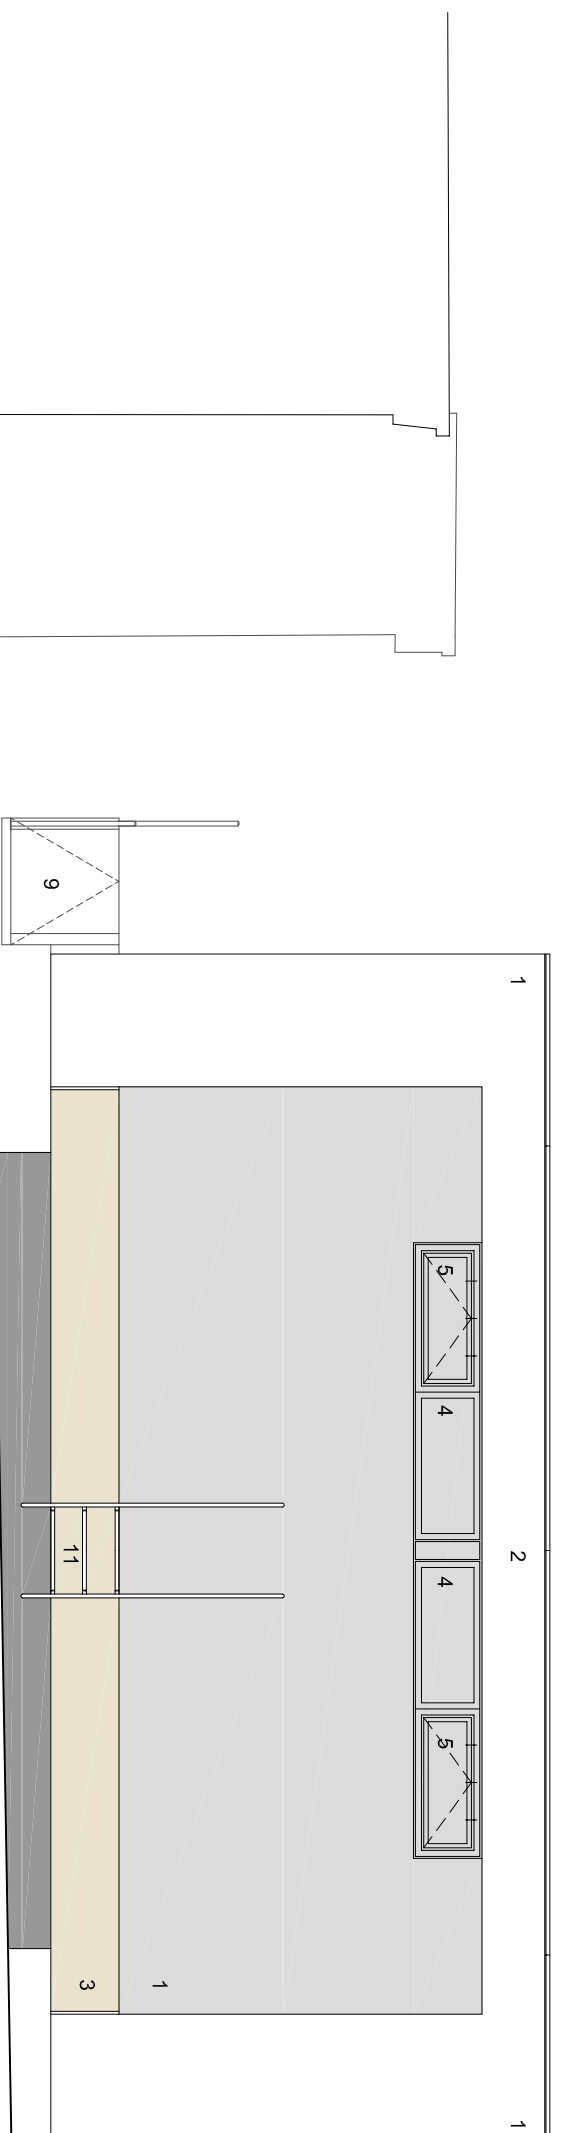

West Elevation



- 1 Insulated render painted white
- 2 Consistent render fascia painted white
- 3 Timber fascia to decking
- 4 Powder coated aluminum fixed light
- 5 Powder coated aluminum opening light/ door
- 6 Timber steps
- 7 Ladder steps
- 8 Flush door to elec meter c'brd
- 9 Timber ramp
- 10 External tap

South Elevation

