


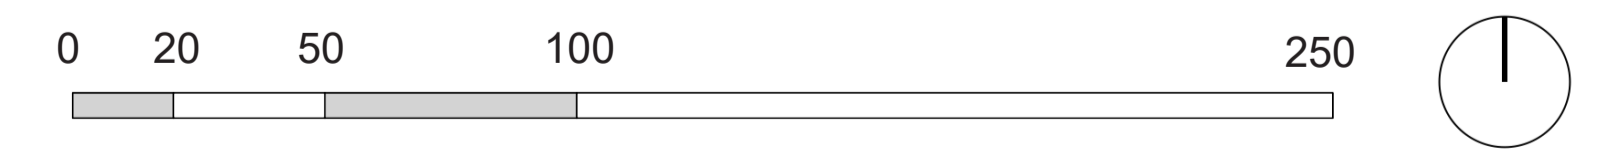

1 SITE PLAN
Scale: 1/1500



Masaryčka Building
Zaha Hadid Architects