


CROSS SECTION

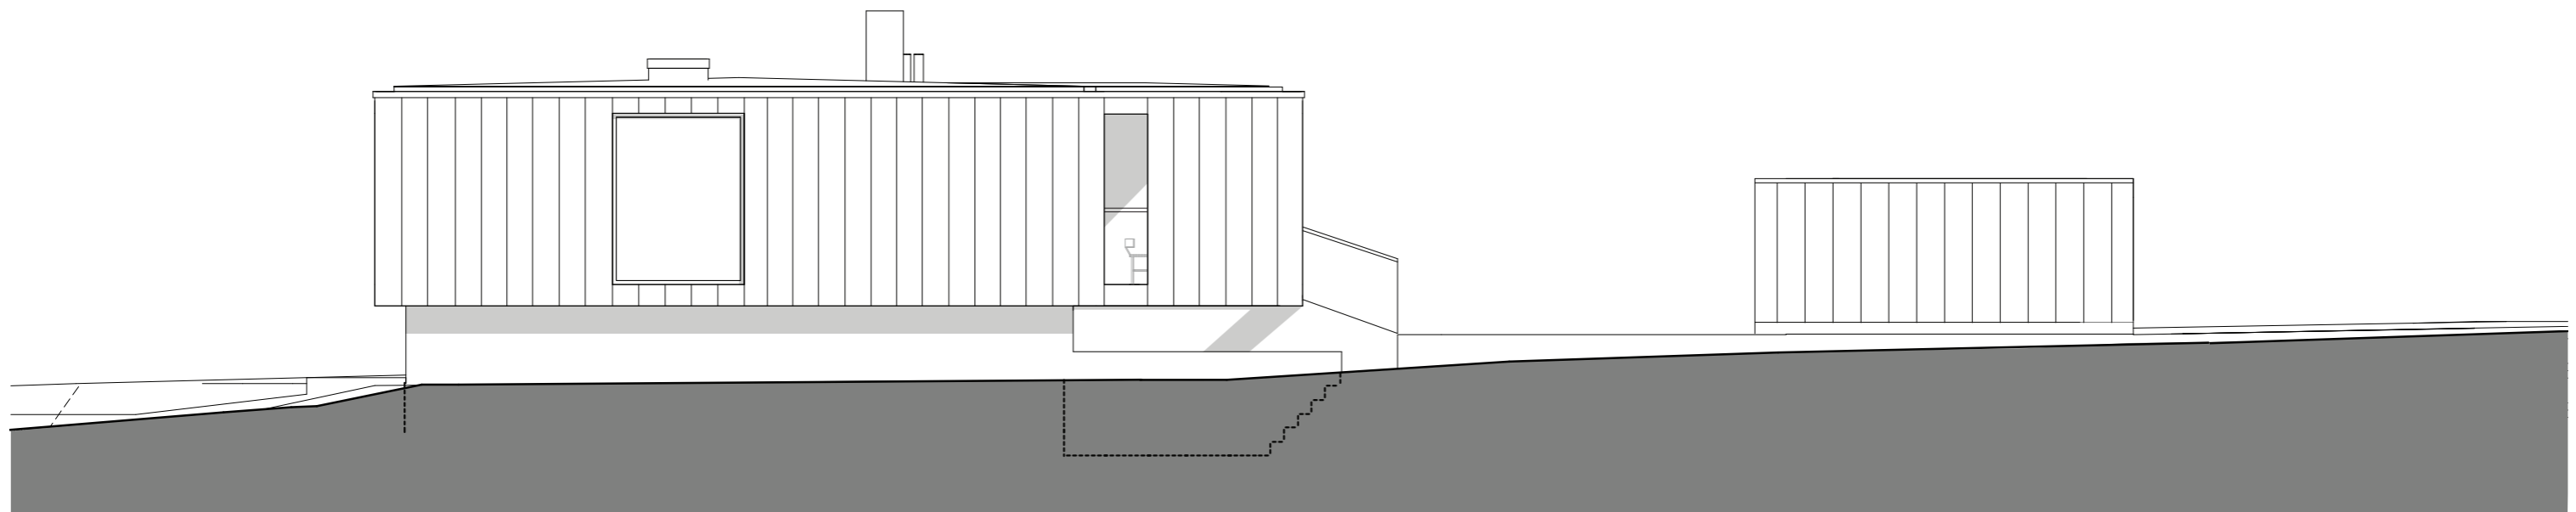

ELEVATION WEST