


LONGITUDINAL SECTION 7

0 2 4 6m

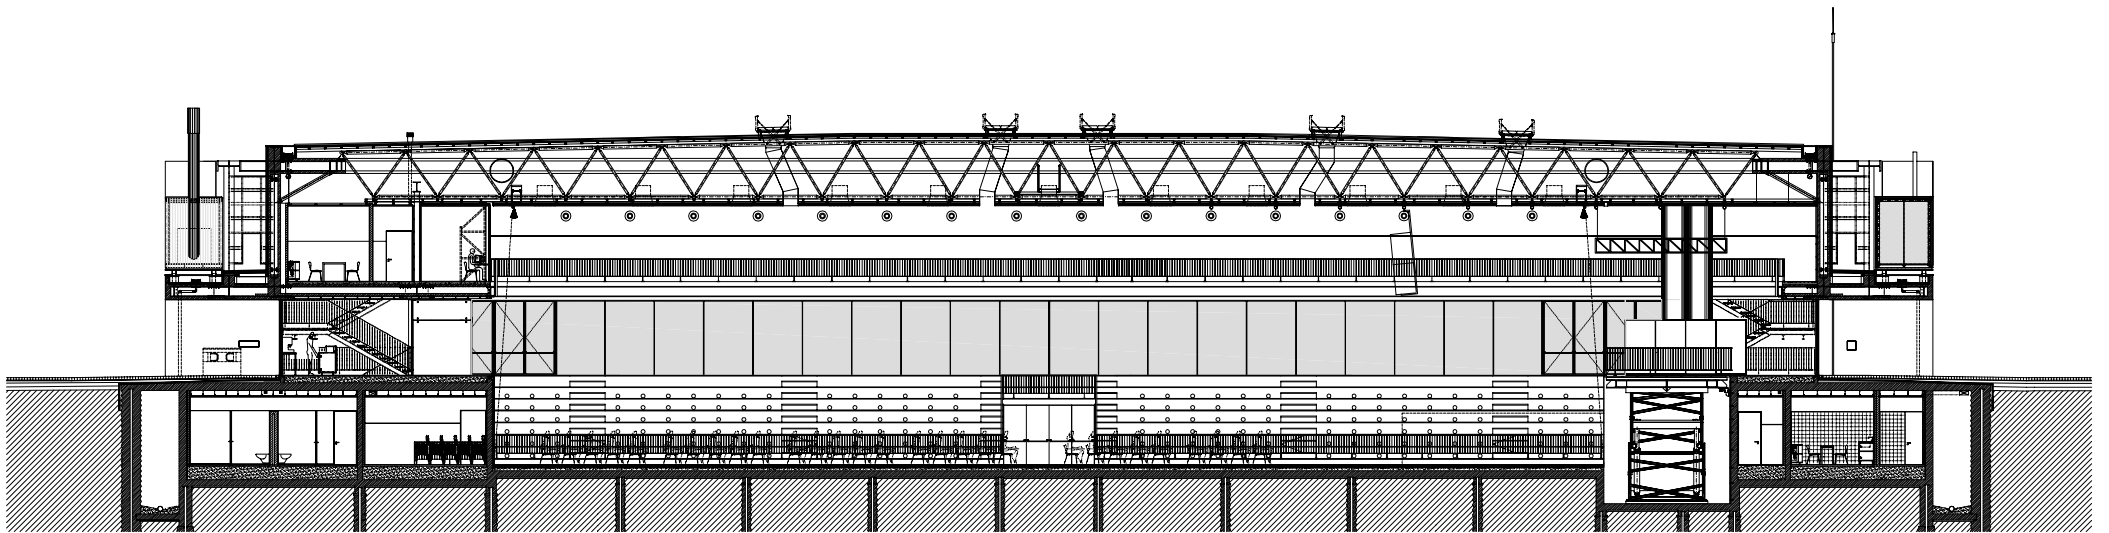

LONGITUDINAL SECTION 8

0 2 4 6m