



sección 3 - 3
1:20

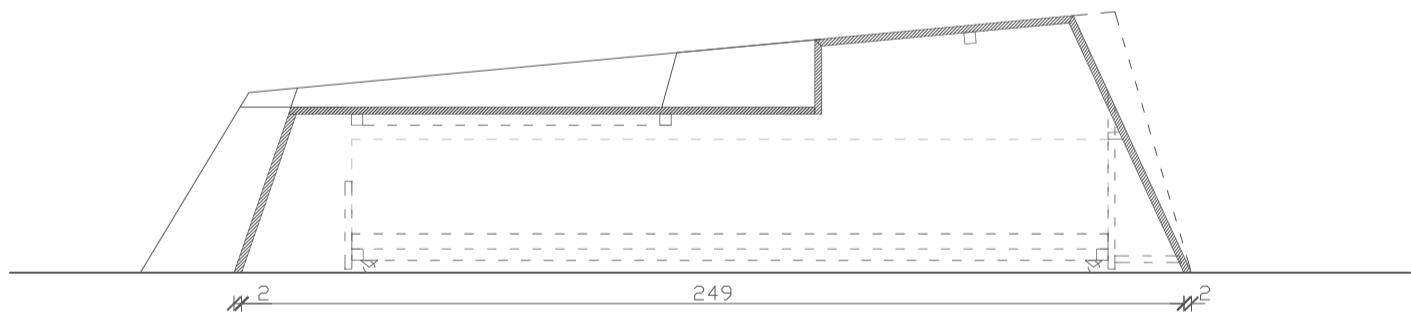

sección 4 - 4
1:20

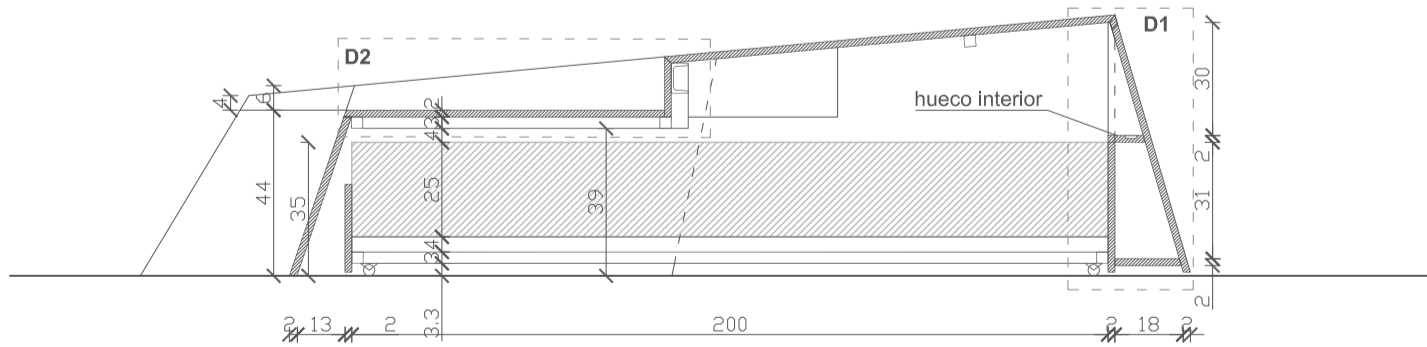

sección 5 - 5
1:20

