


STAIR RAILING WITH VOID EDGE

balustrade

stained oak handrail, Ø50mm
powder coated steel fence bars, Ø20mm,
welded to powder coated steel plate 20x5mm,
bars chemically glued to concrete
steel rings covering the joint

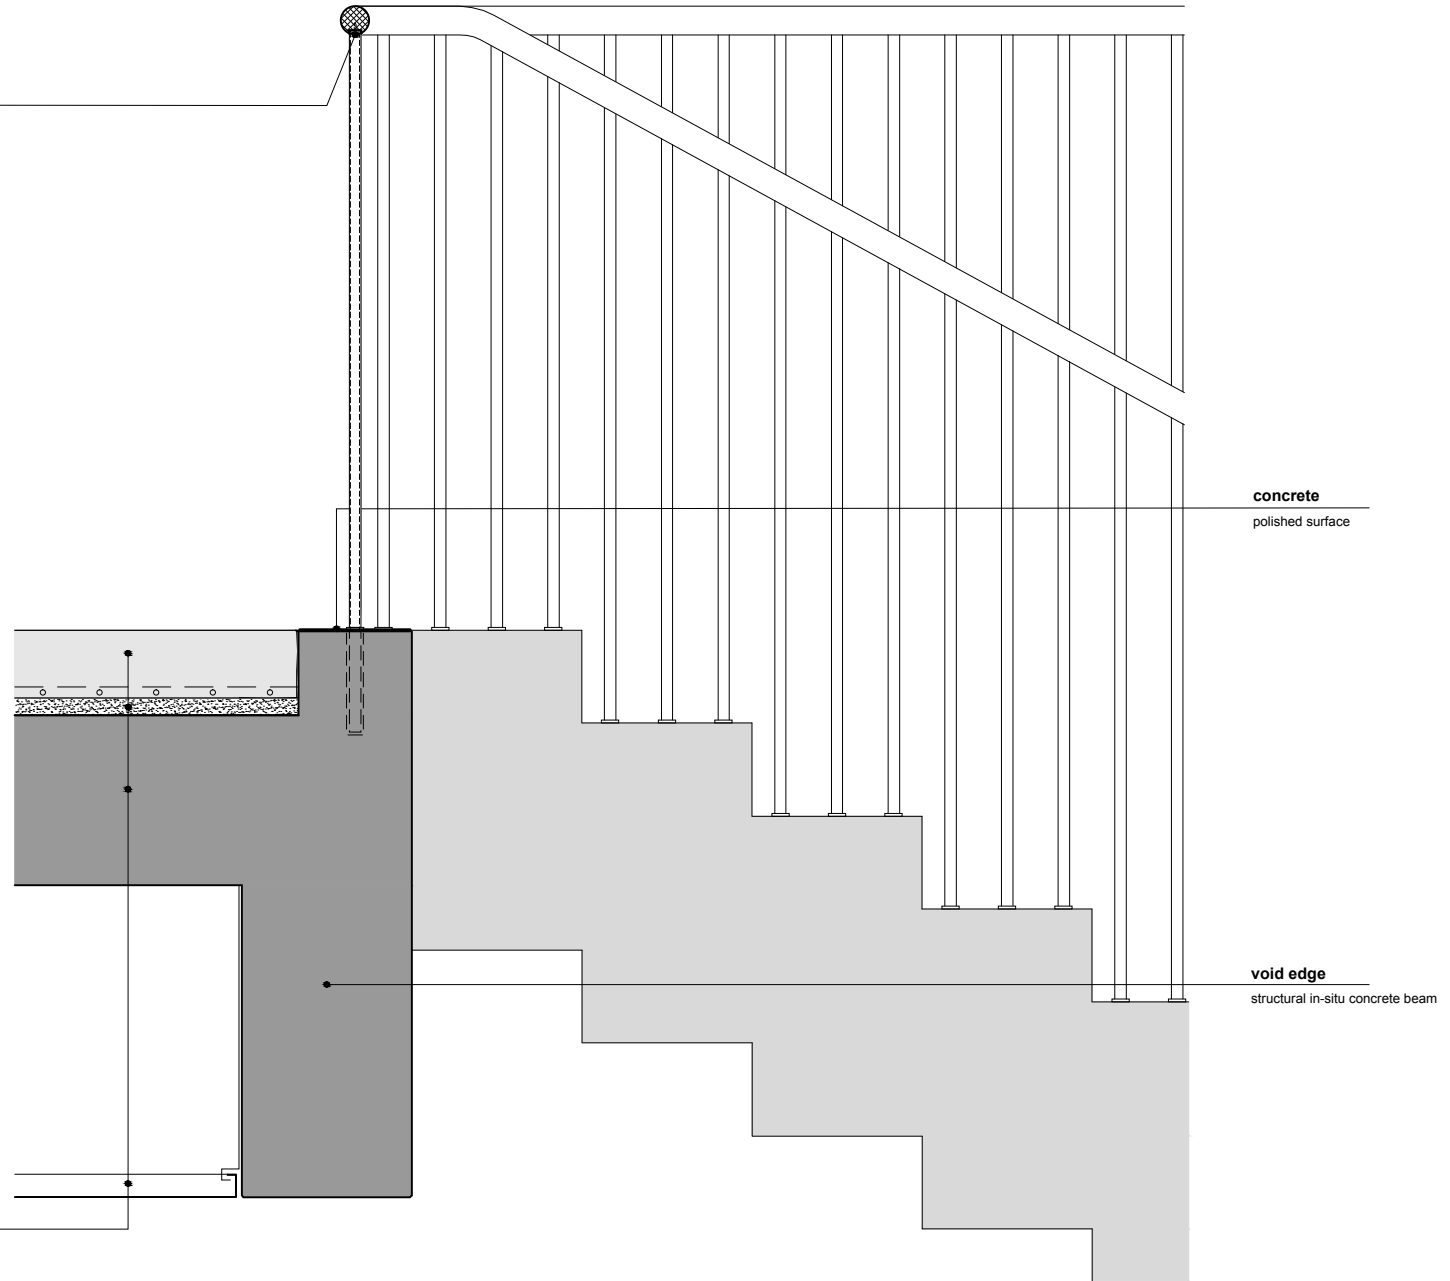

floor

concrete 100mm, polished
floor heating 20mm
aerated concrete 30mm
structural concrete
metal mesh ceiling

0 100 200 500
mm