


EAST ELEVATION

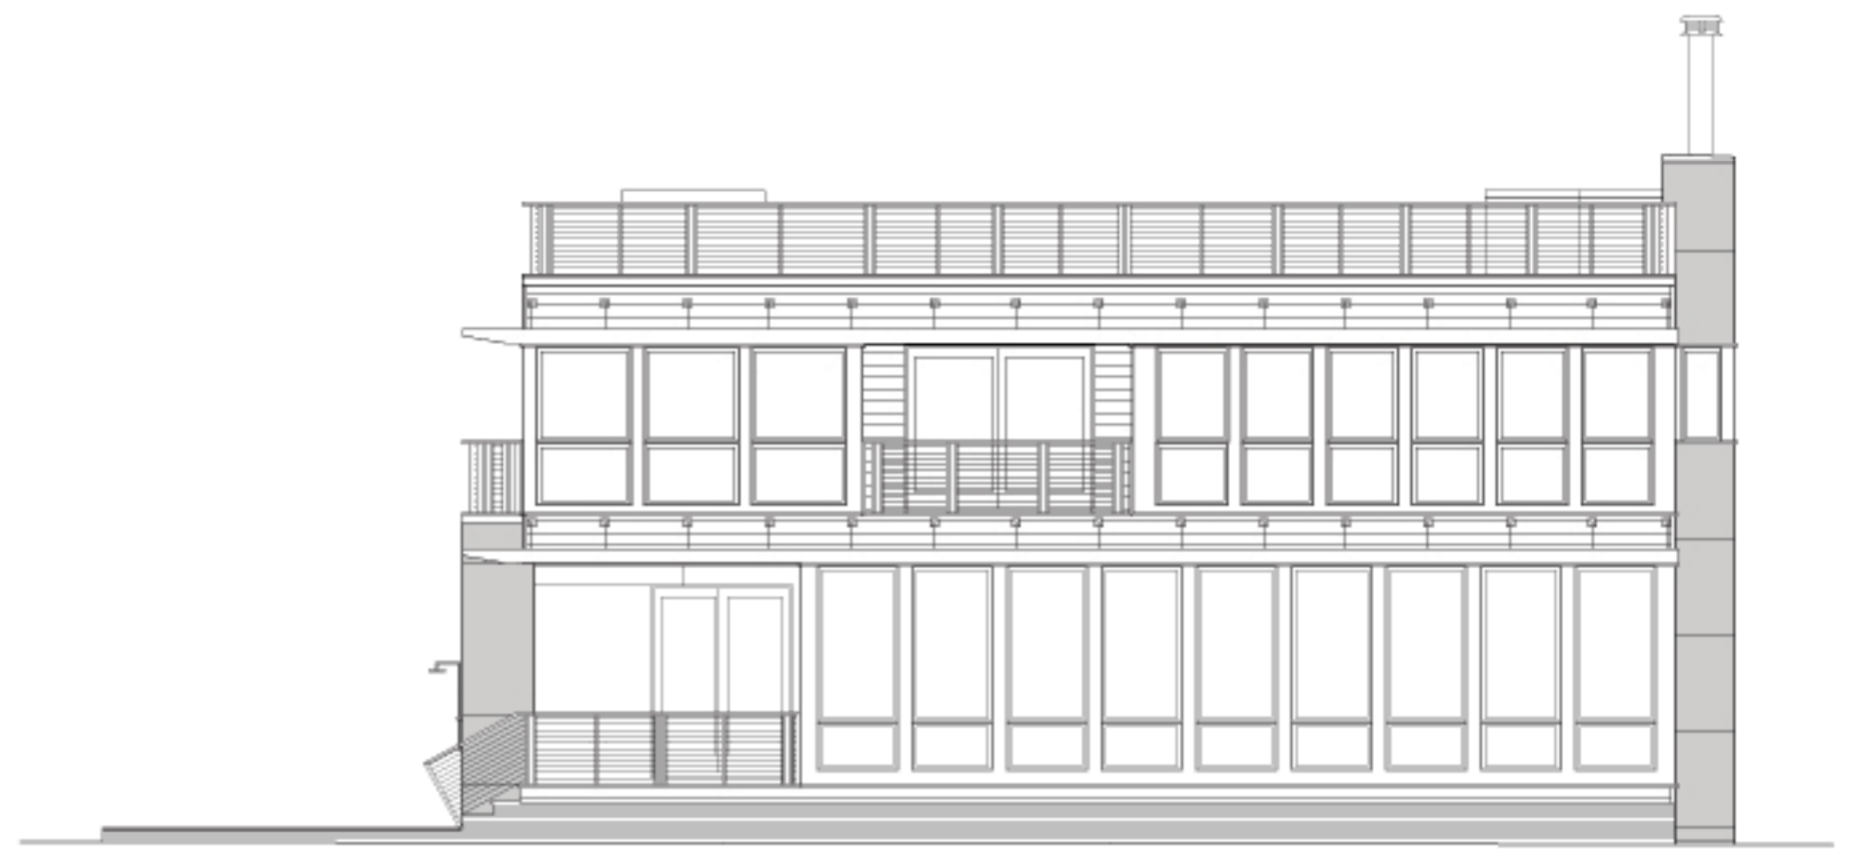

SOUTH ELEVATION



WEST ELEVATION



NORTH ELEVATION

