


Ground Level Floor Plan
1:200 @A3

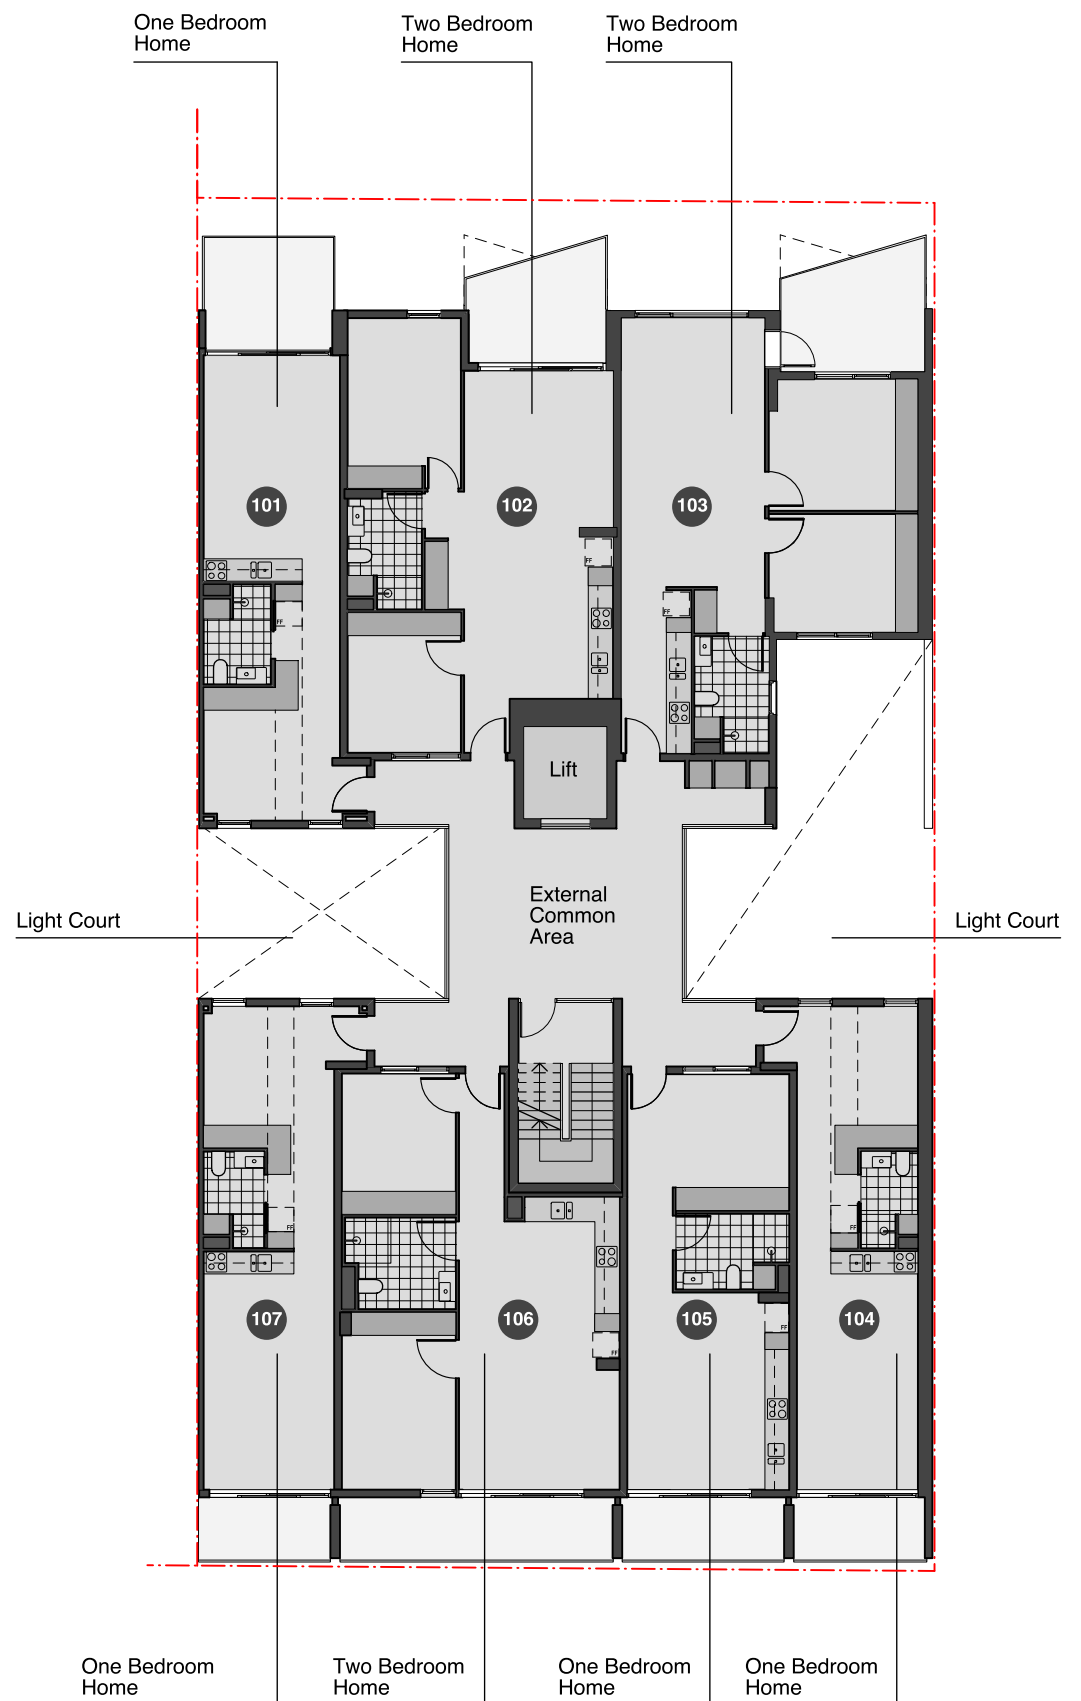

First Level Floor Plan
1:200 @A3

PARKLIFE

**austin
maynard
architects**