


EXISTING FLOOR PLAN



PROPOSED FLOOR PLAN

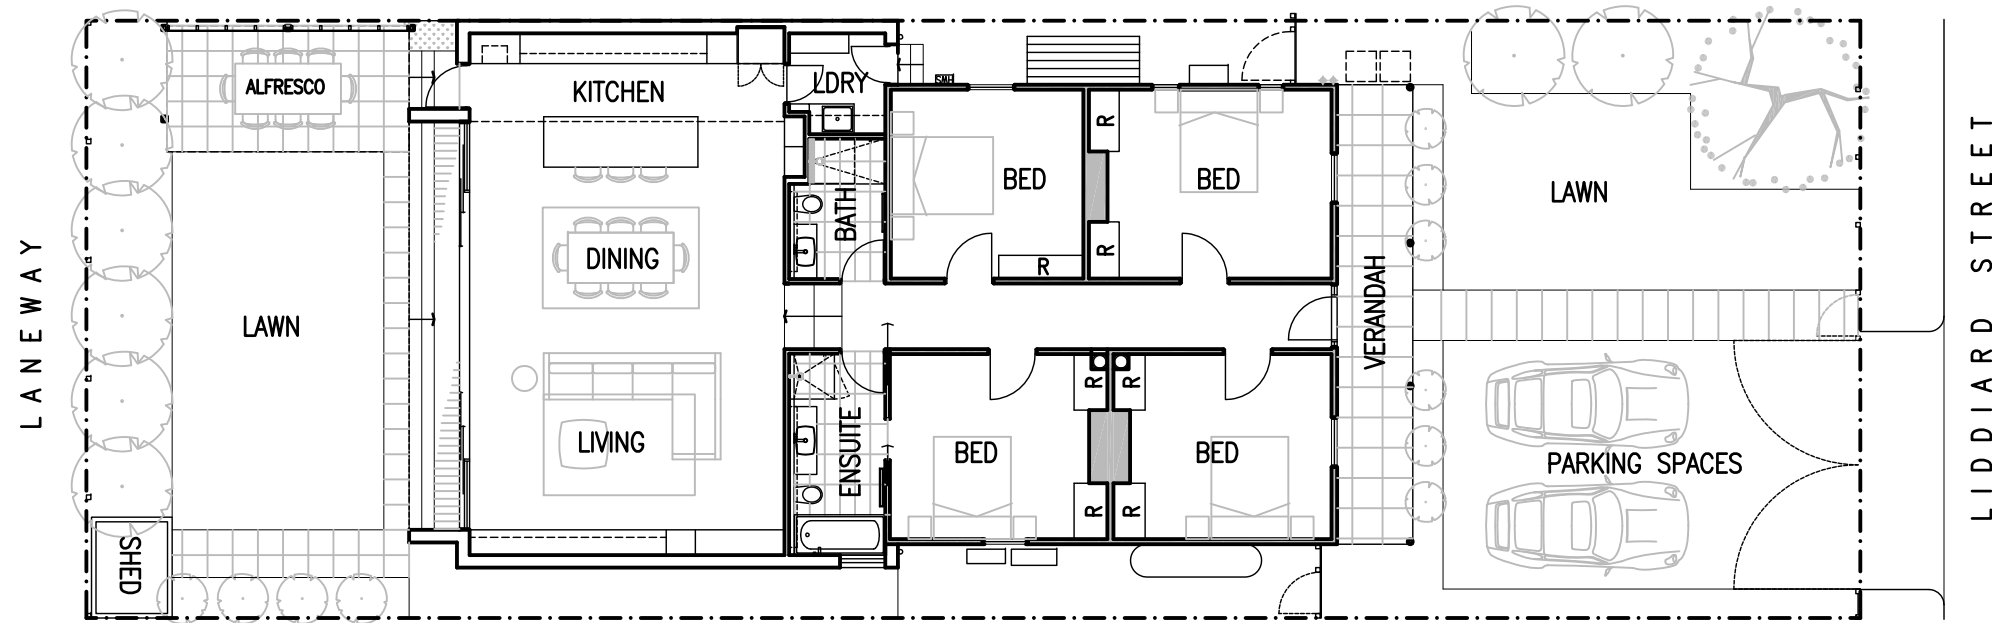