
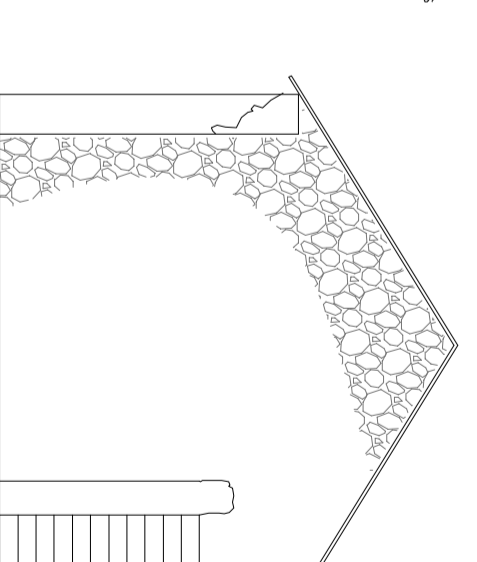



South

East

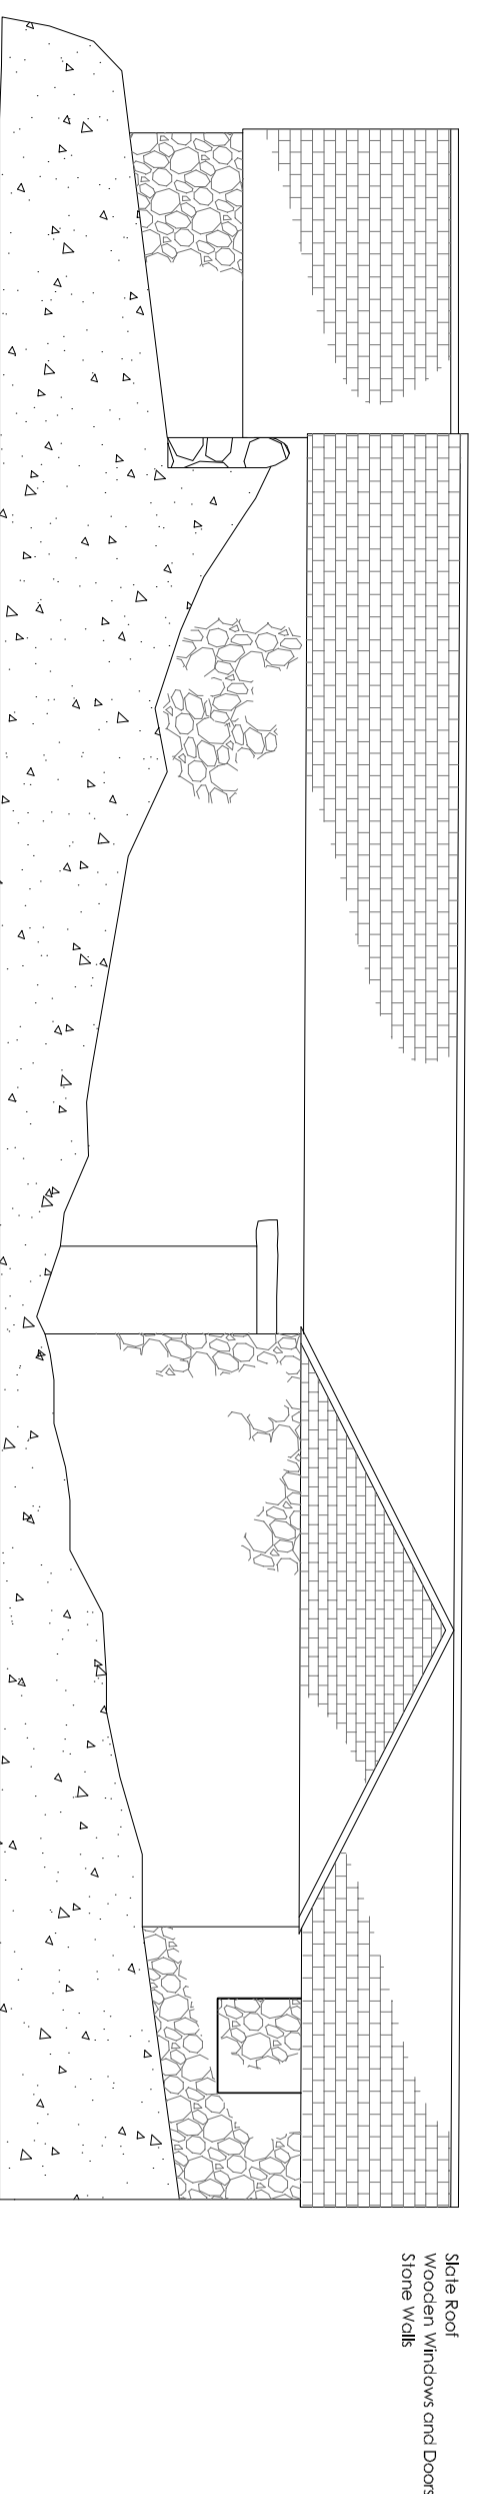

North

West

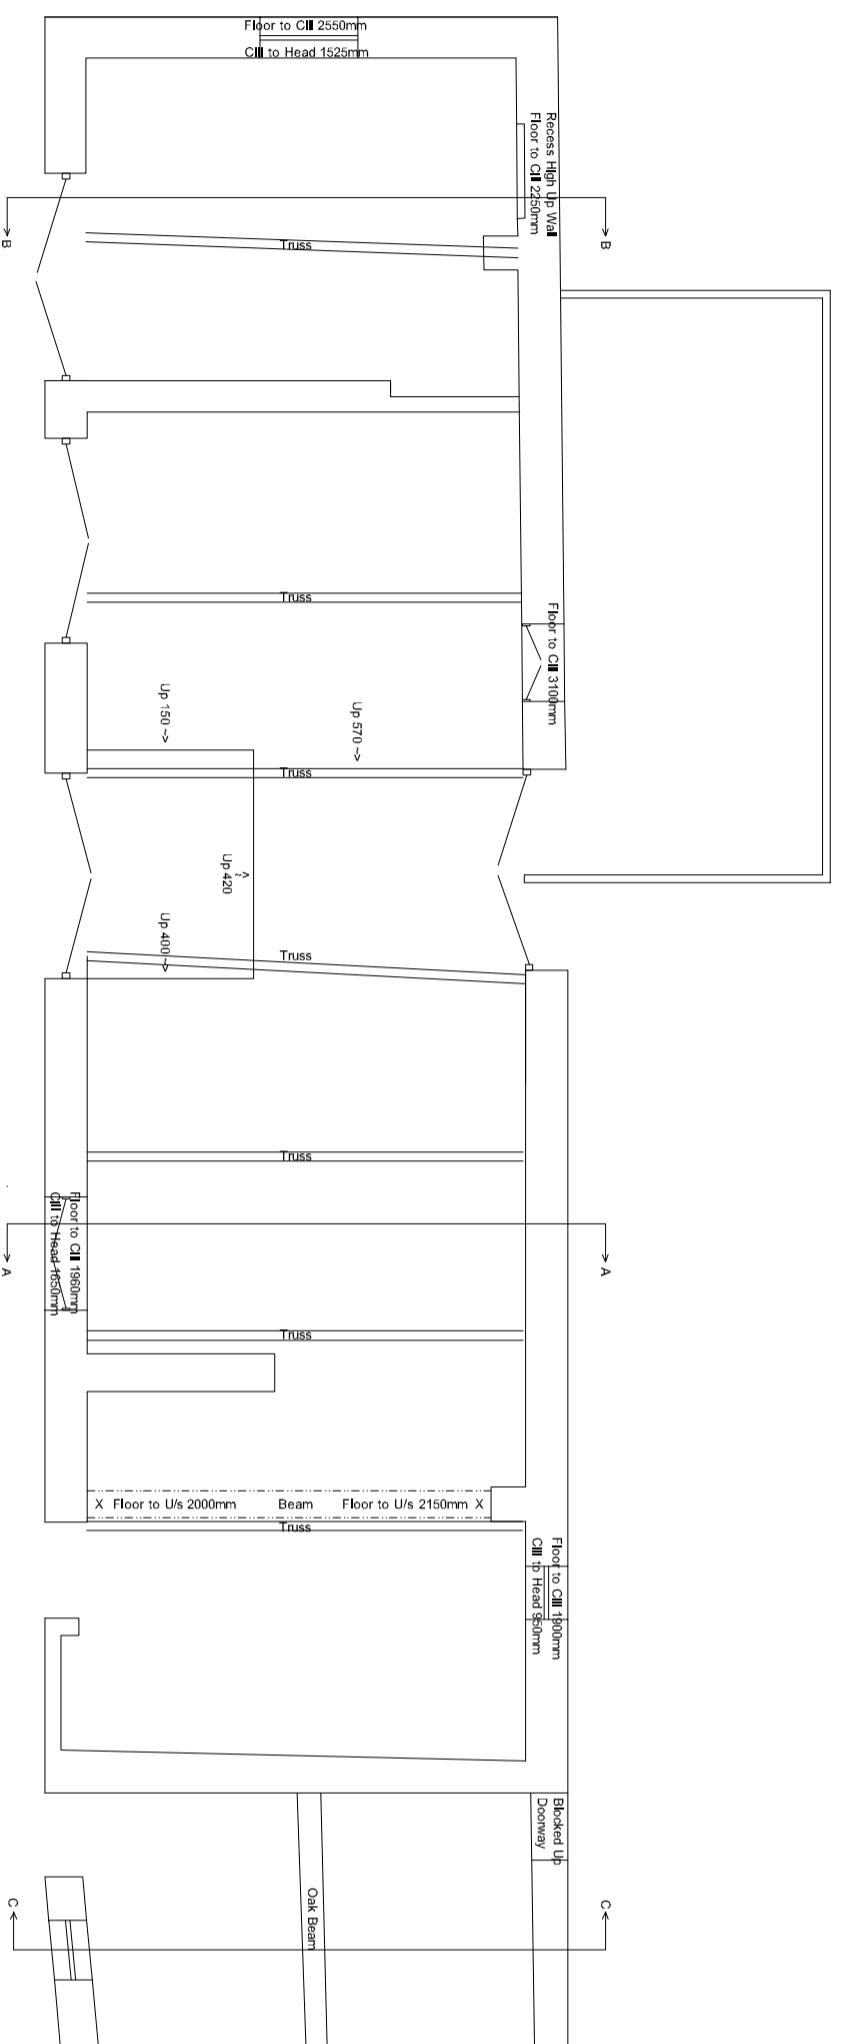

Ground Floor

CLIENT	Mr Curmm
ADDRESS	Okehampton Devon
DRAWING	Existing
DATE	DATE
DRAWING #	1
SCALE	1:100
JOB #	
NOTES	

ARCHITECTURAL SERVICES

RICHARD ANCHER Est 1987

EXTENSIONS · CONVERSIONS · NEW BUILDS

PLANNING & BUILDING REGULATIONS APPLICATIONS

SIMON ANCHER

simon@architecturalanchors.org