



shadow gap

item 4.01c
wall buildup

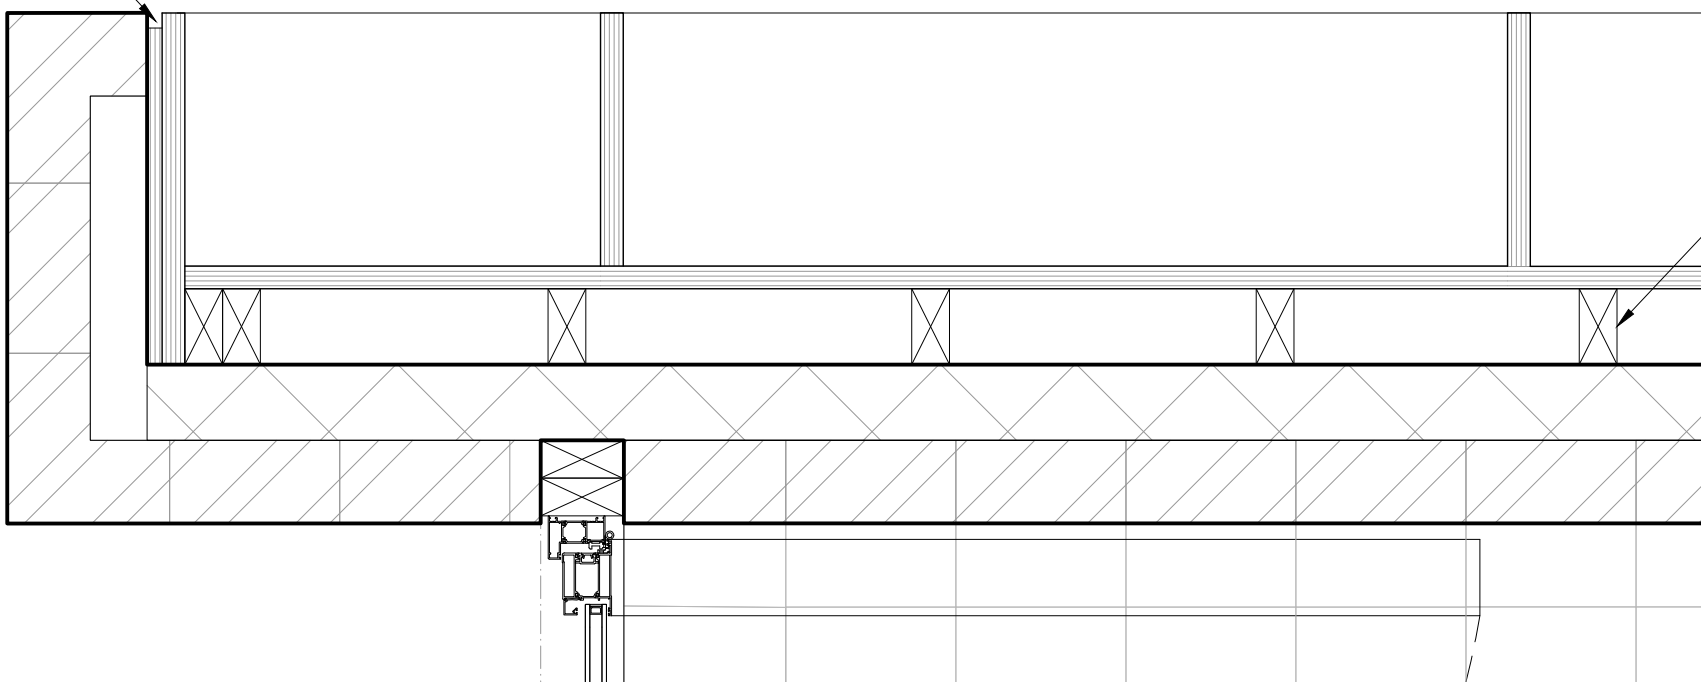

Item 4.01d
wall buildup

Item 4.01e
wall buildup

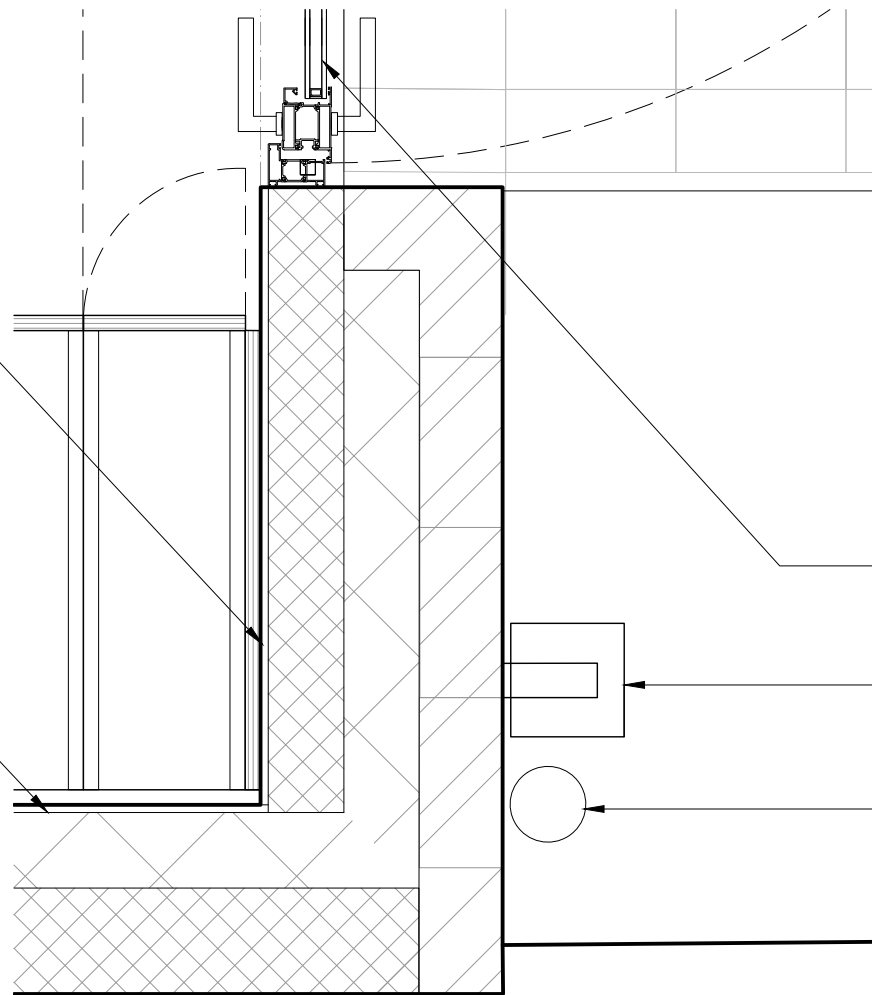

item 6.01 (W01)
door

item 5.05
tap

item 5.03
RWP

proposed detail plan



nimtim
a r c h i t e c t s

hive house | 1:100 @ A3 | 2019