



Suspended Rotating Partition Elevation
Scale 1:25

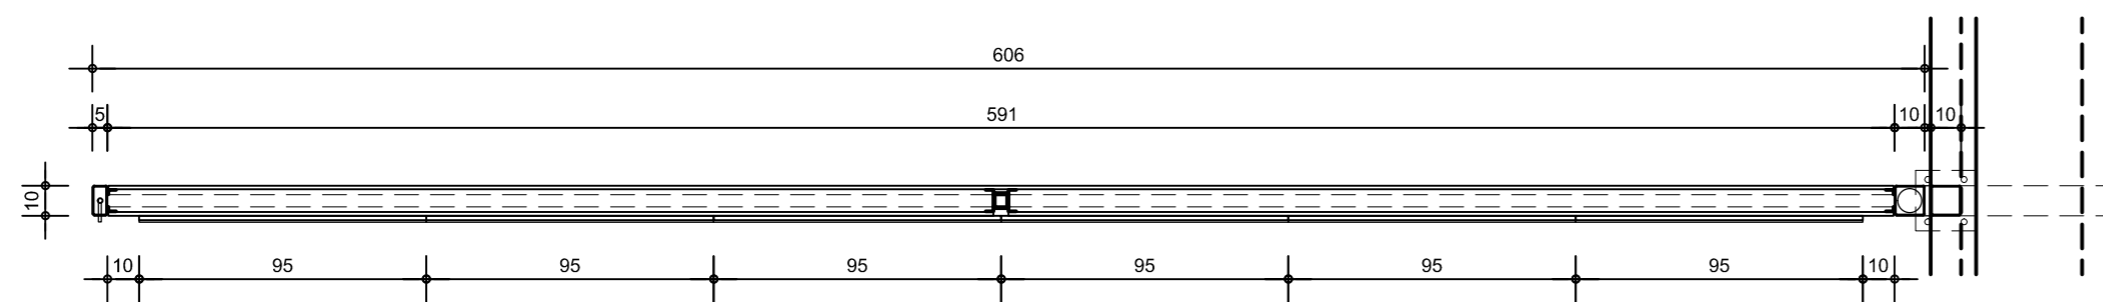

Suspended Rotating Partition Plan
Scale 1:25

Suspended Rotating Partition Scale 1:25

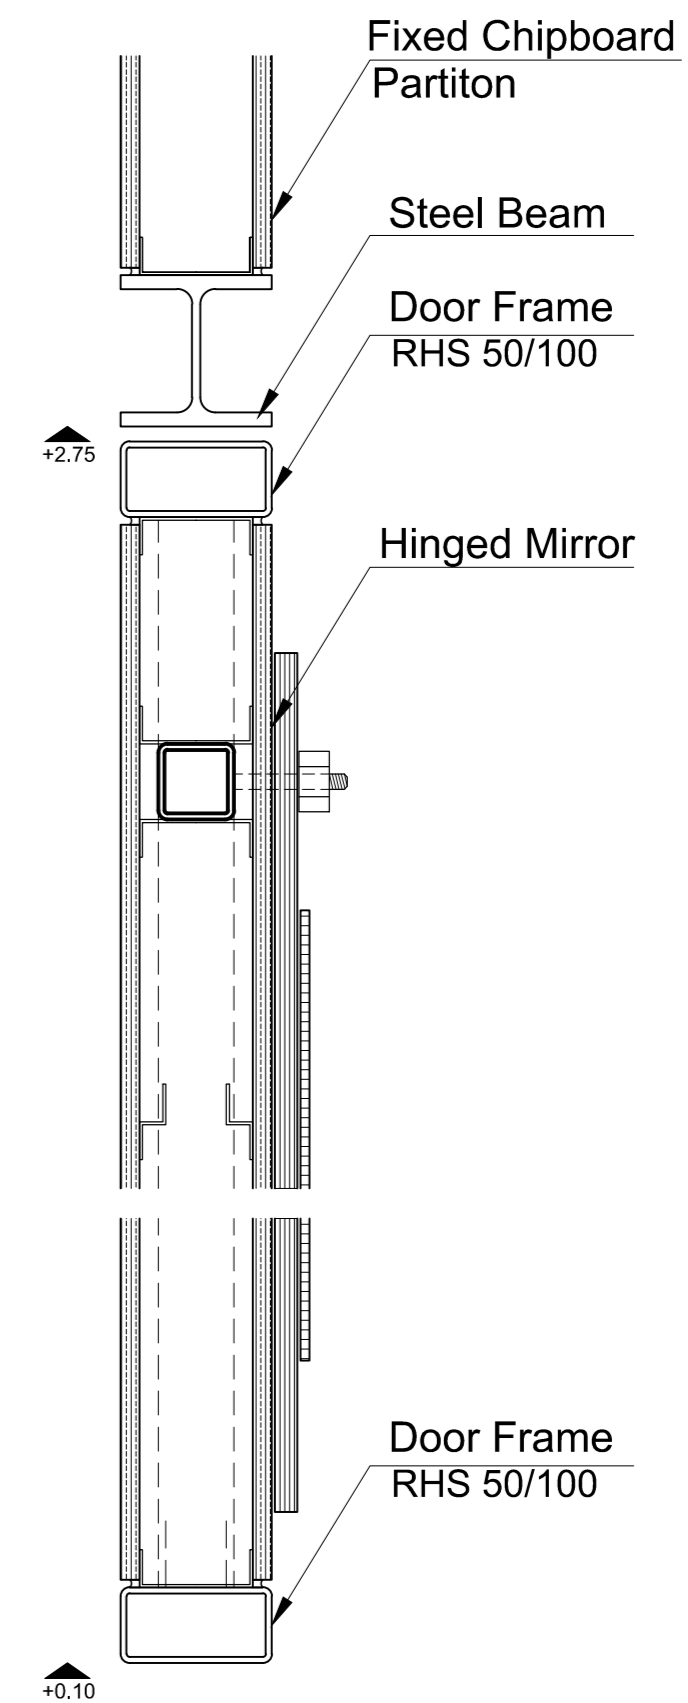

Detail 01
Scale 1:10