


FLOOR 3.

CURRENT STATE  
scale=1/50

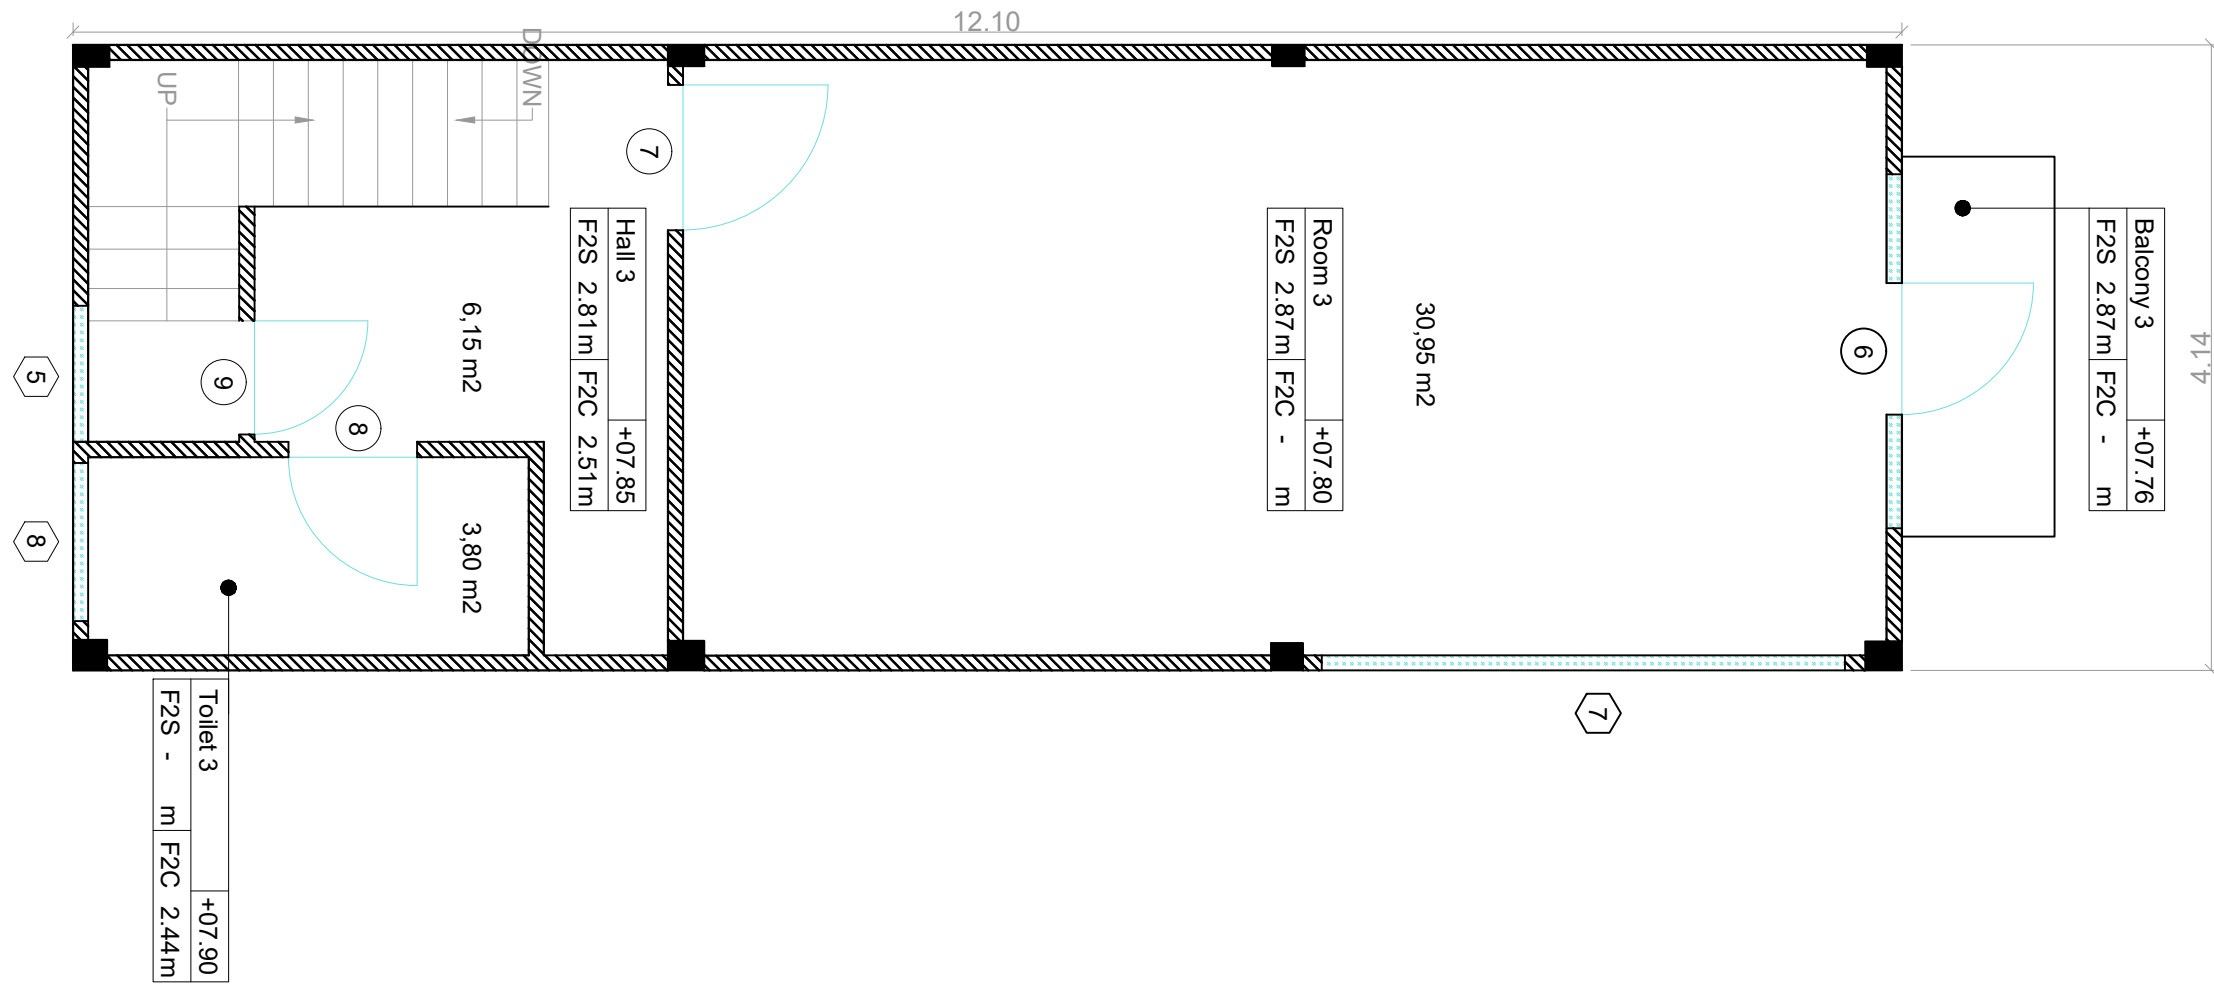

PROPOSAL  
scale=1/50

