


SECTION A-A

0
1m
2m
5m
10m

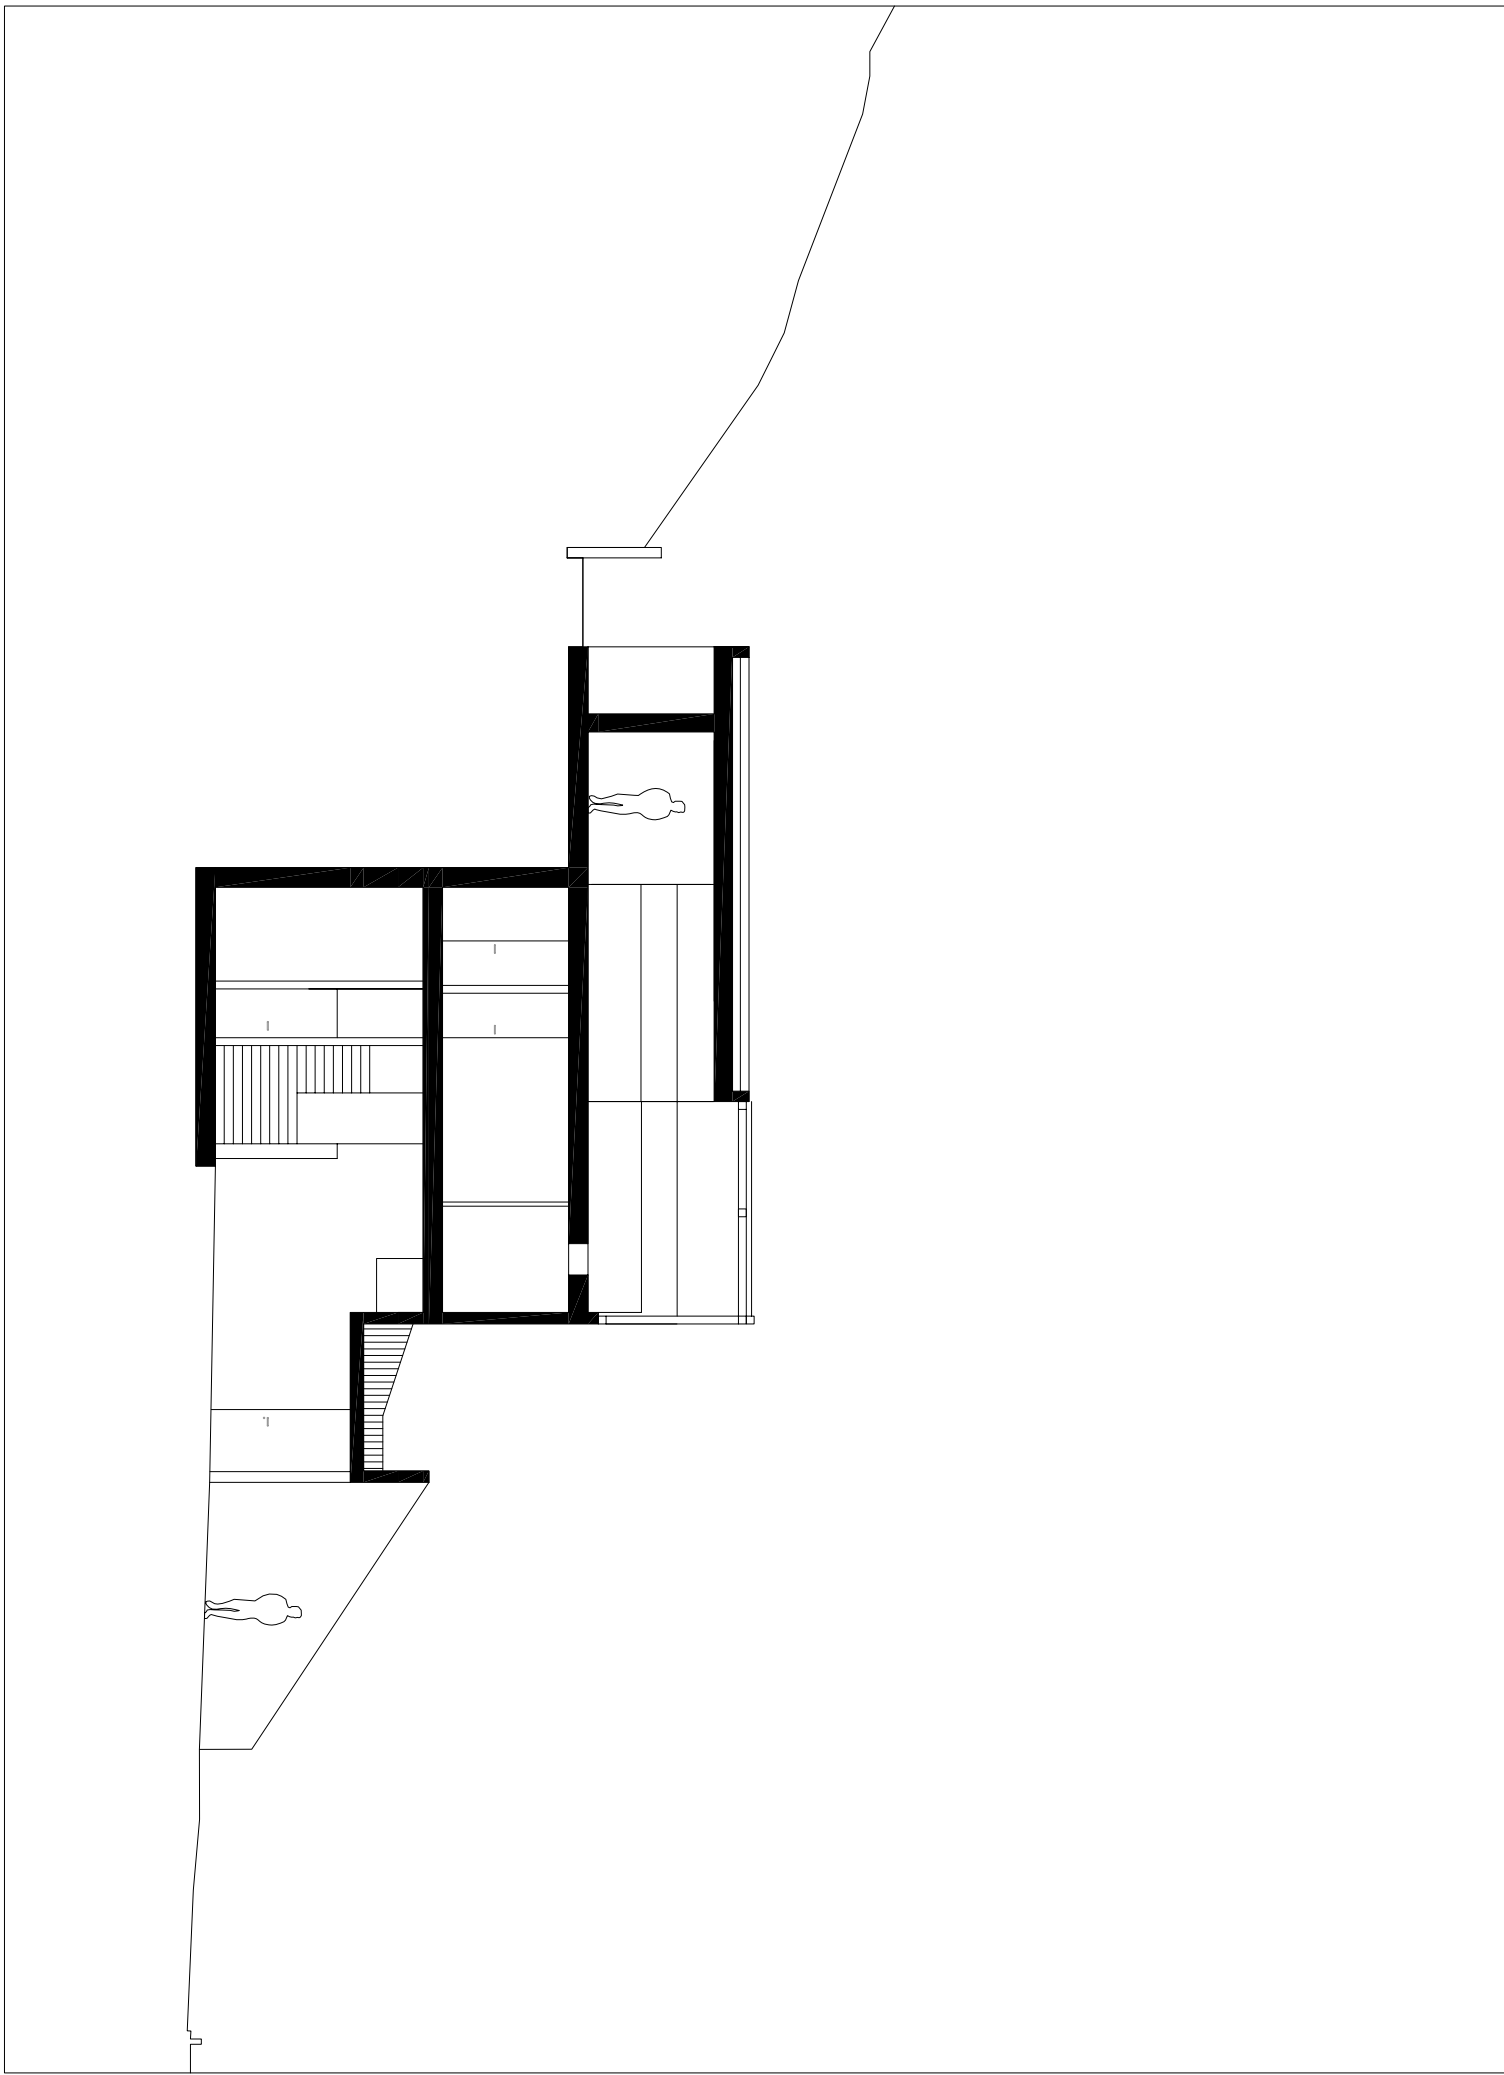

HOUSE IN COMANO
TICINO - SWITZERLAND

DAVIDE MACULLO & MARCO STROZZI ARCHITECTS