



FACADE PARAPET - type 01

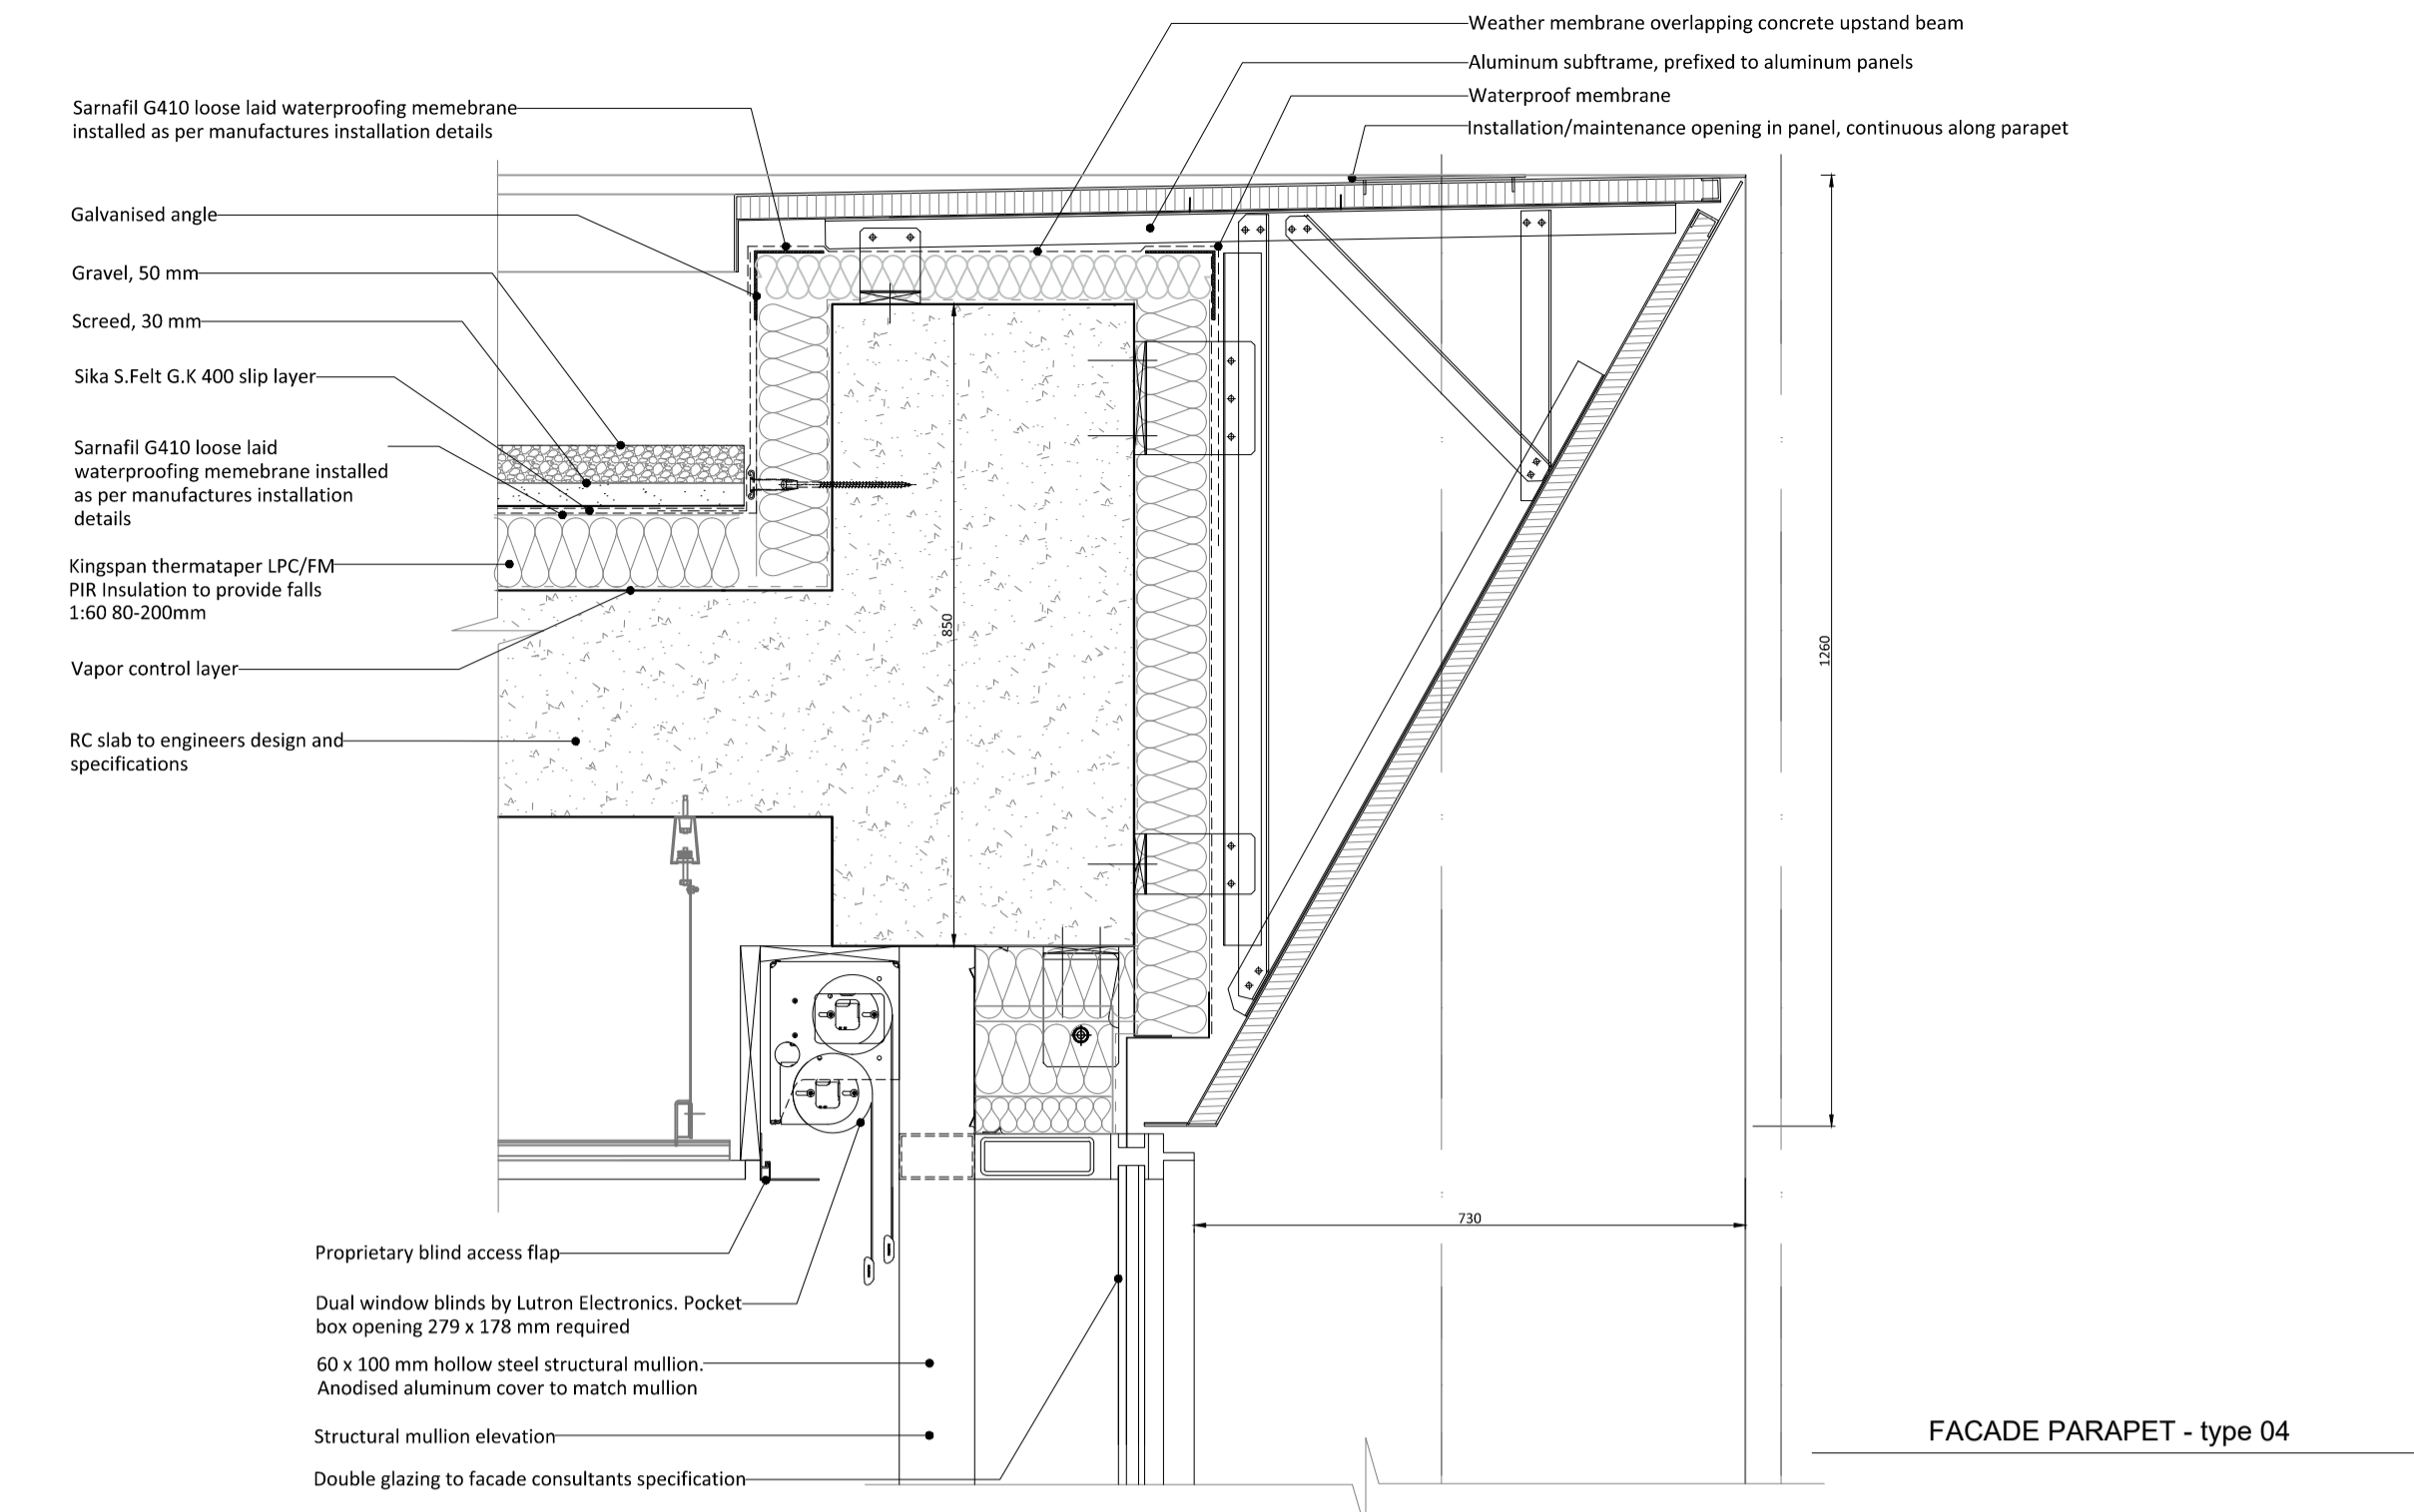


FACADE PARAPET - type 04


TYPICAL PARAPET WATERPROOFING DETAIL

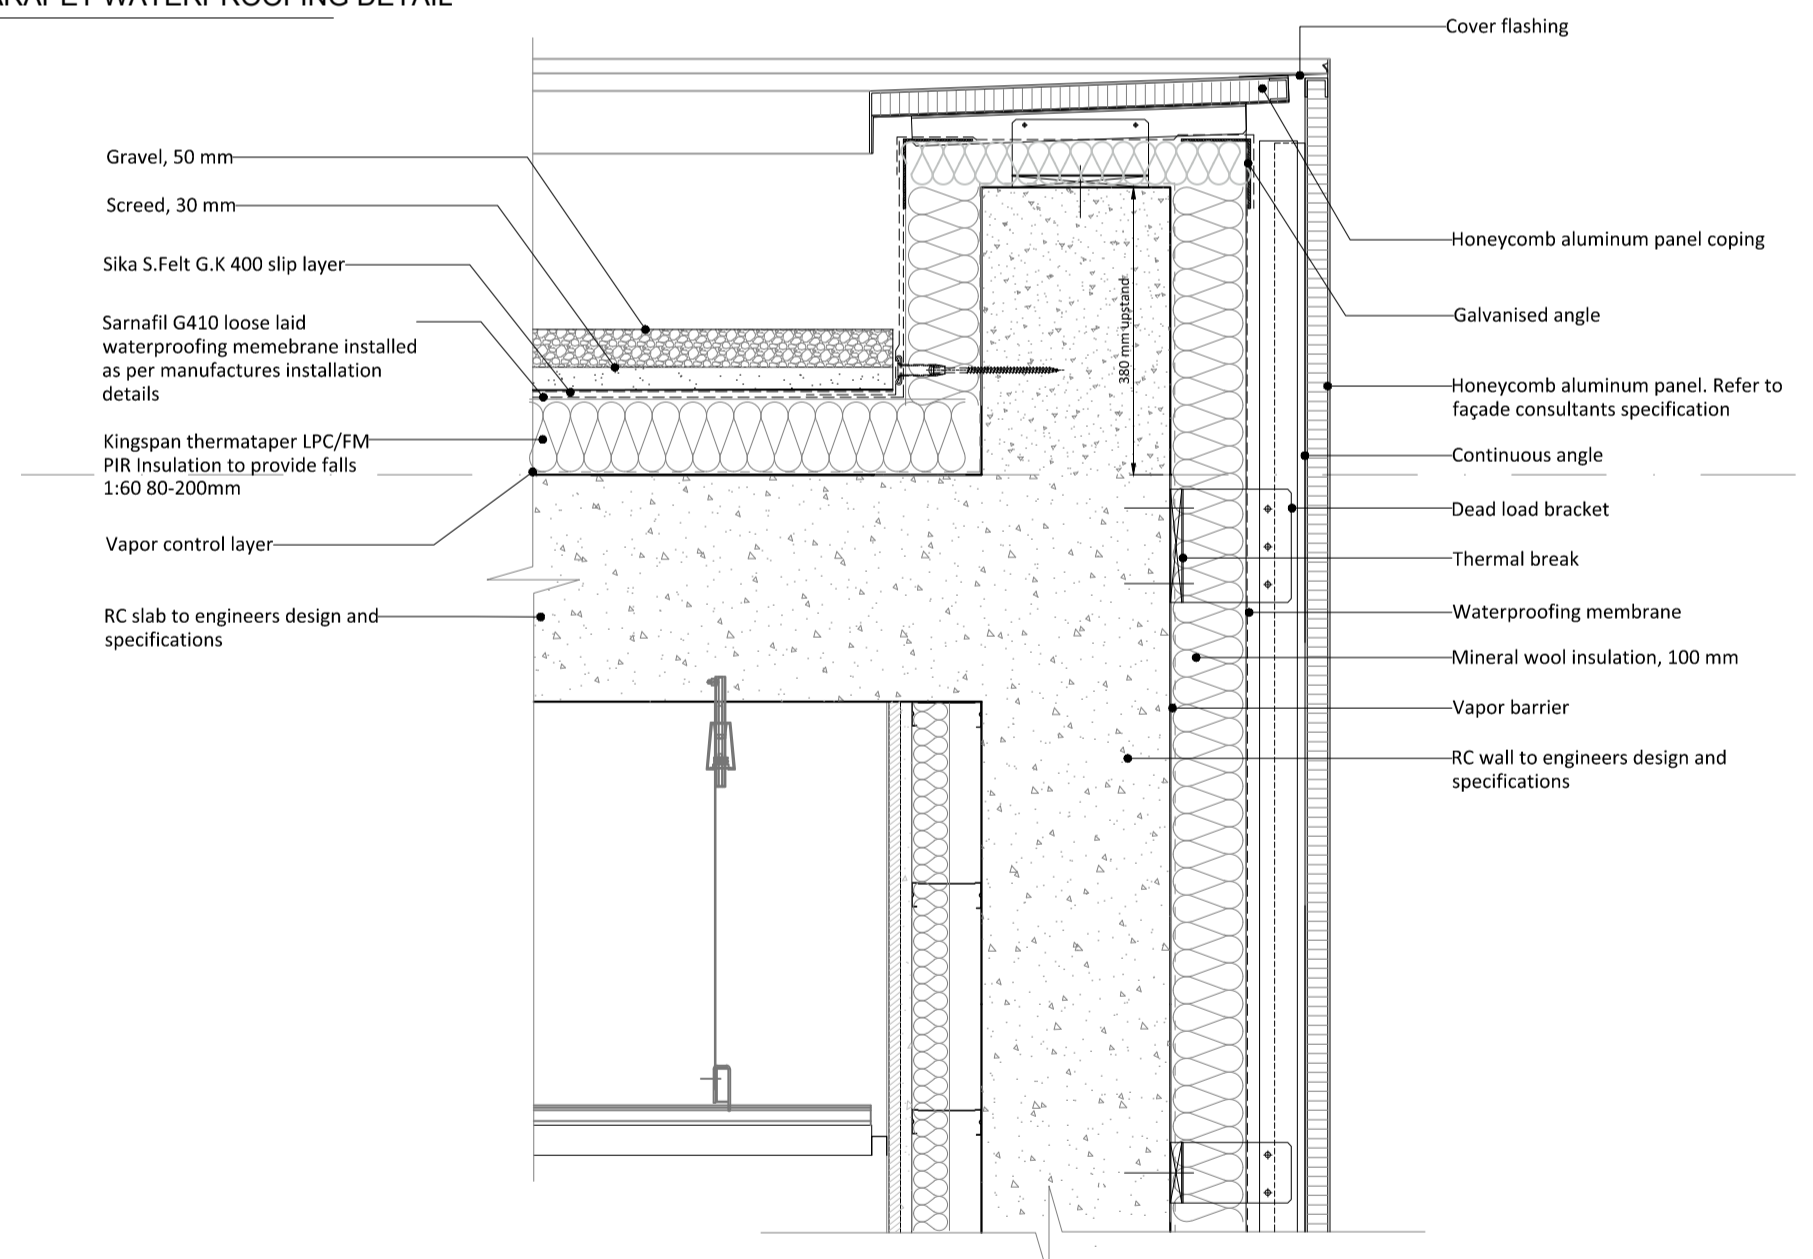

FACADE PARAPET - type 02

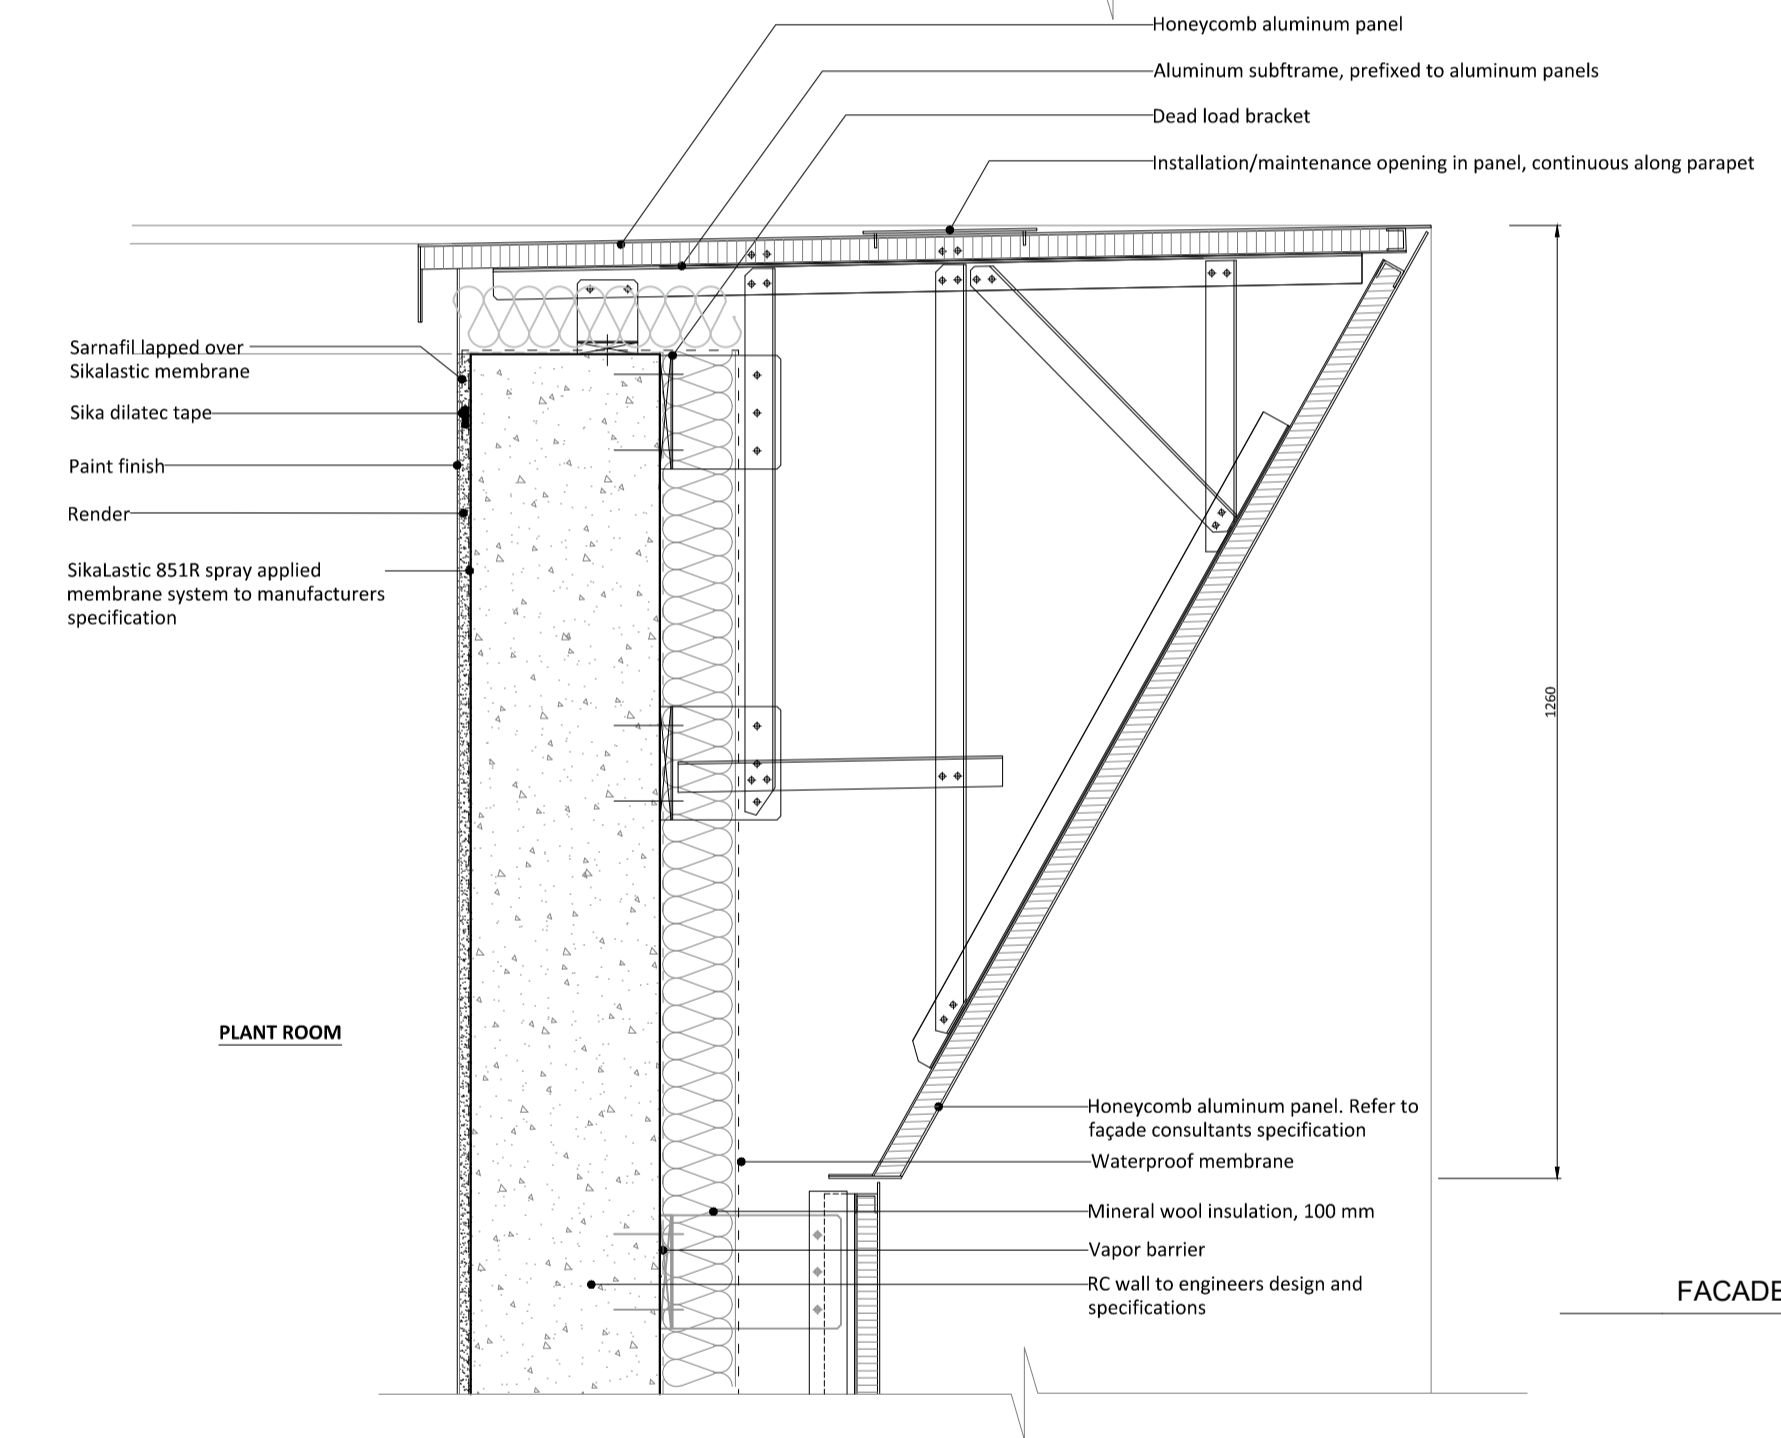

FACADE PARAPET - type 05

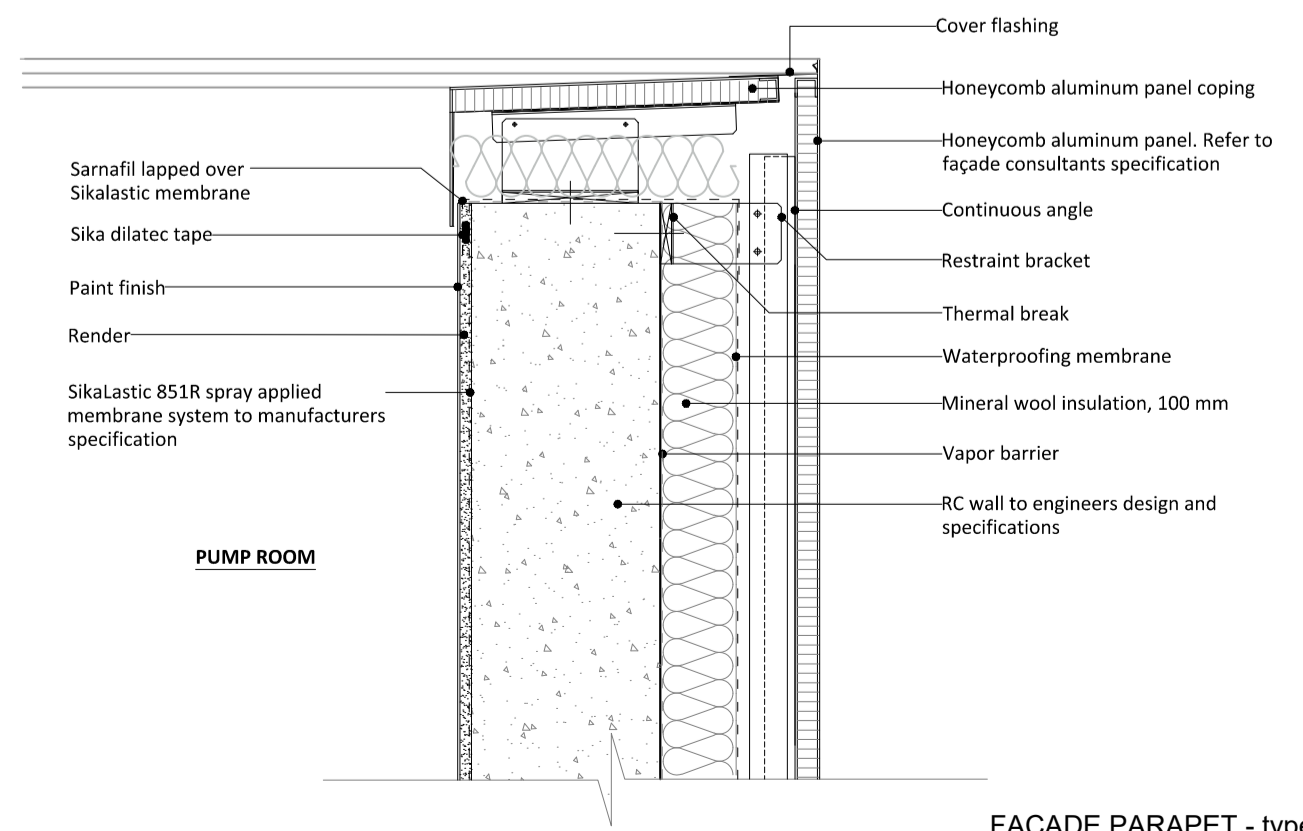

FACADE PARAPET - type 03

PUMP ROOM

PLANT ROOM