



ELEVATION SUD
éch.: 1/16" = 1'-0"

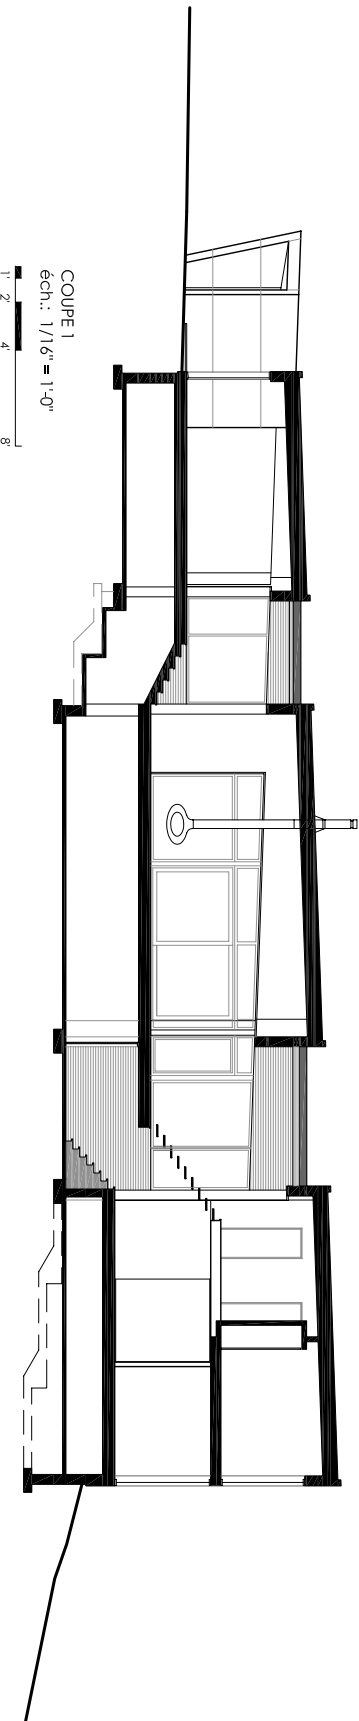

COUPE 1
éch.: 1/16" = 1'-0"

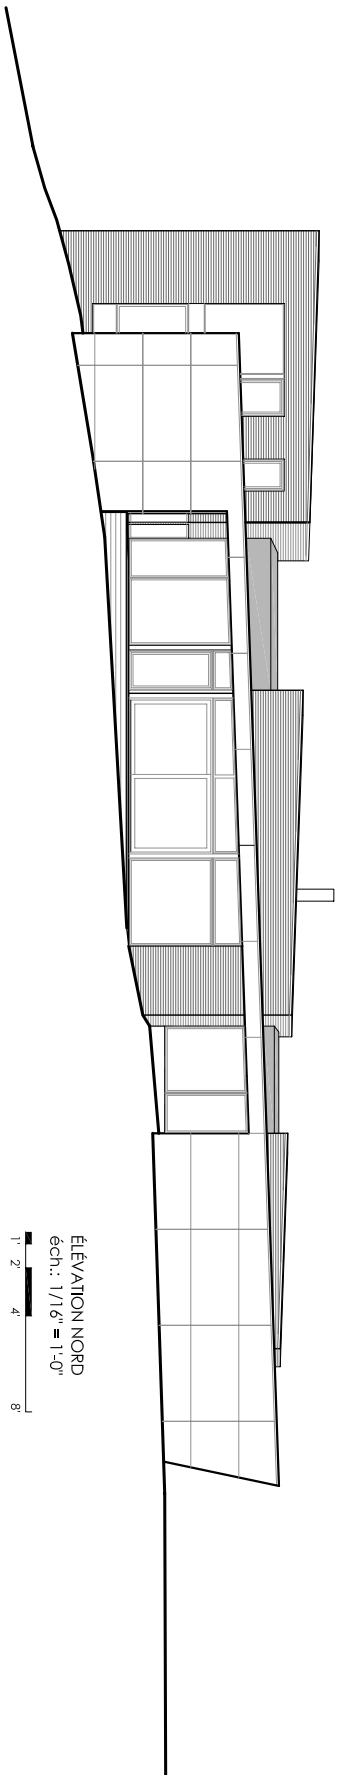

ELEVATION NORD
éch.: 1/16" = 1'-0"