



1F PLAN s=1:150

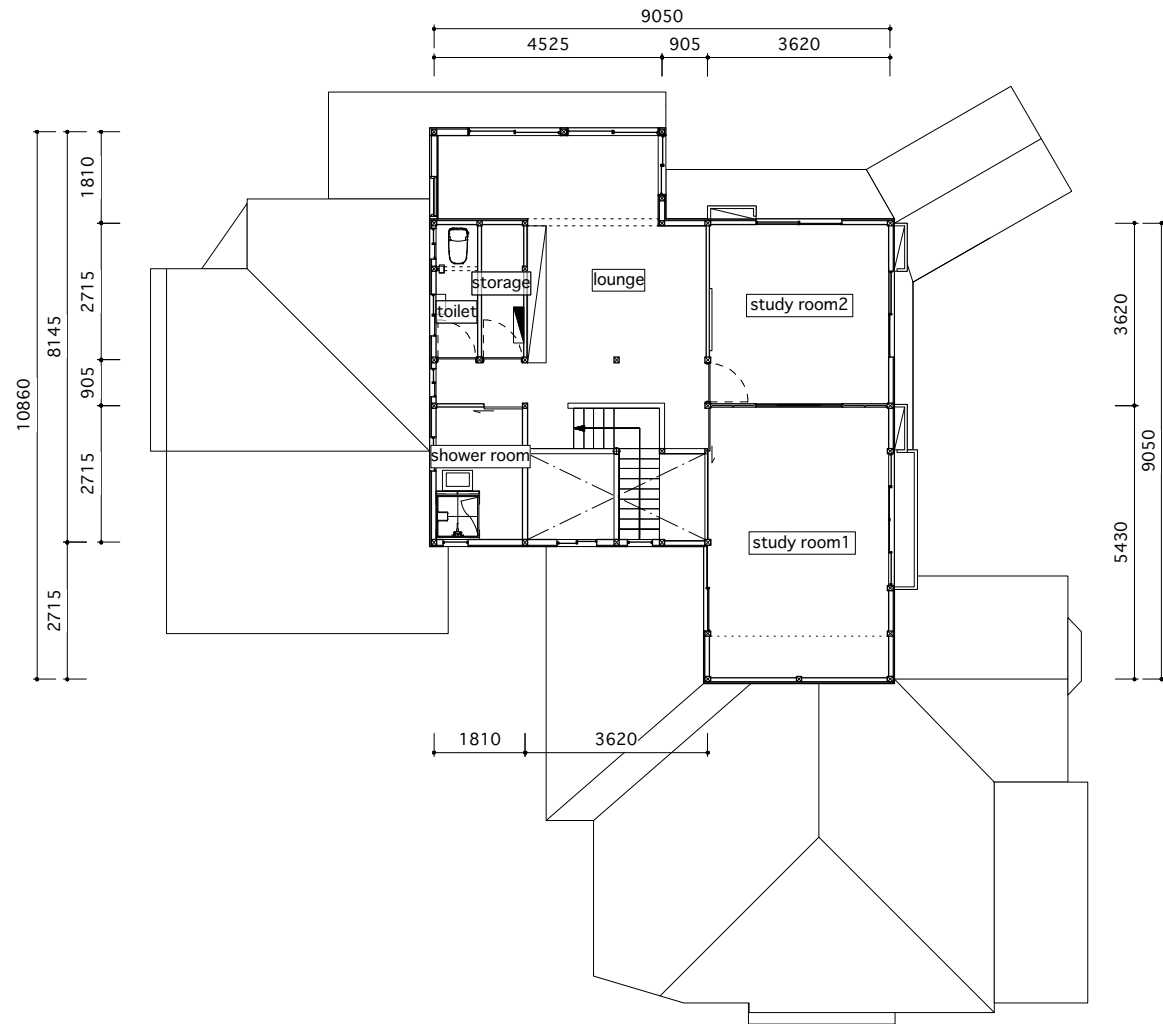

2F PLAN s=1:150

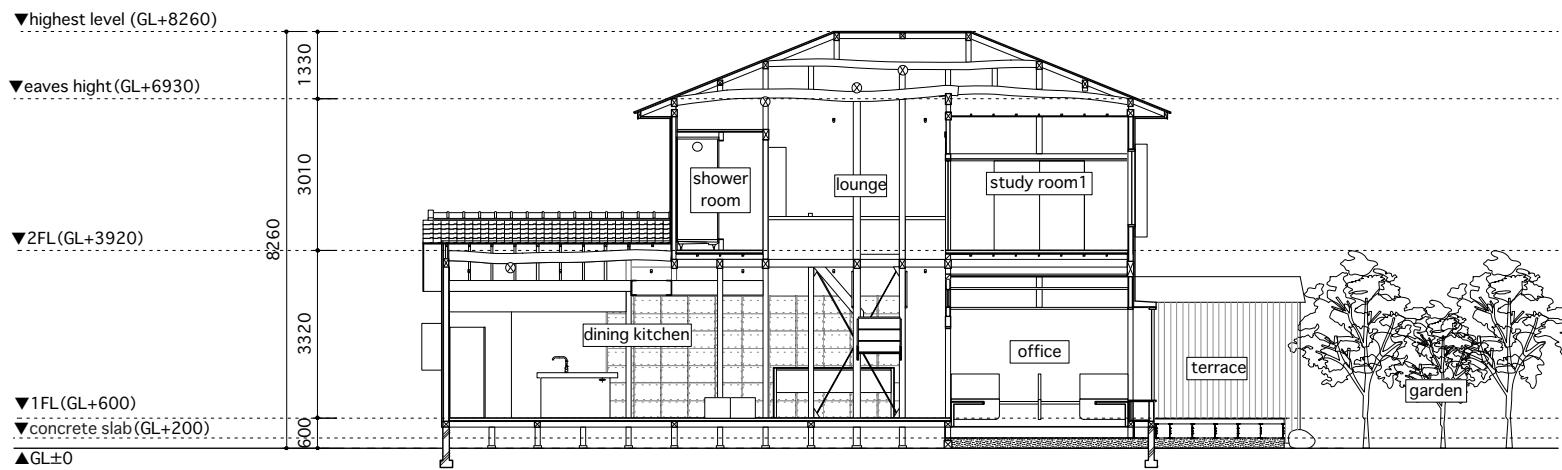

SECTION s=1:150