


Dru breu / pine wood
140x42mm

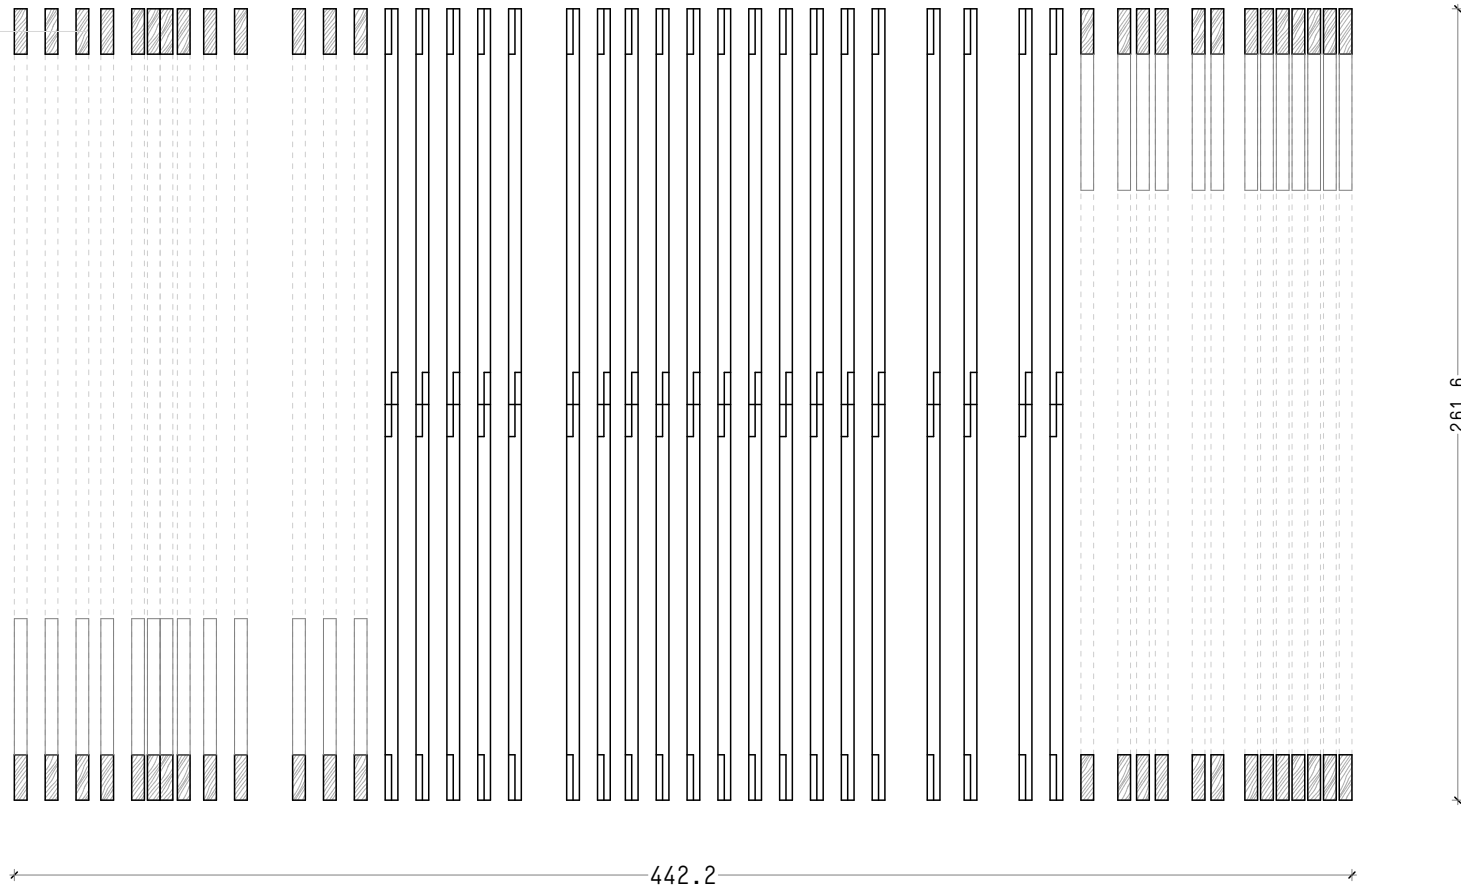

Project name
15 EU PAVILION Prizren

Drawing name
LEVEL +120 cm

Designed by
BArch Senat N. HALITI BArch Margarita AZIZI

Date
08/12

Drawing Scale
1:25