


ROAD

LANE

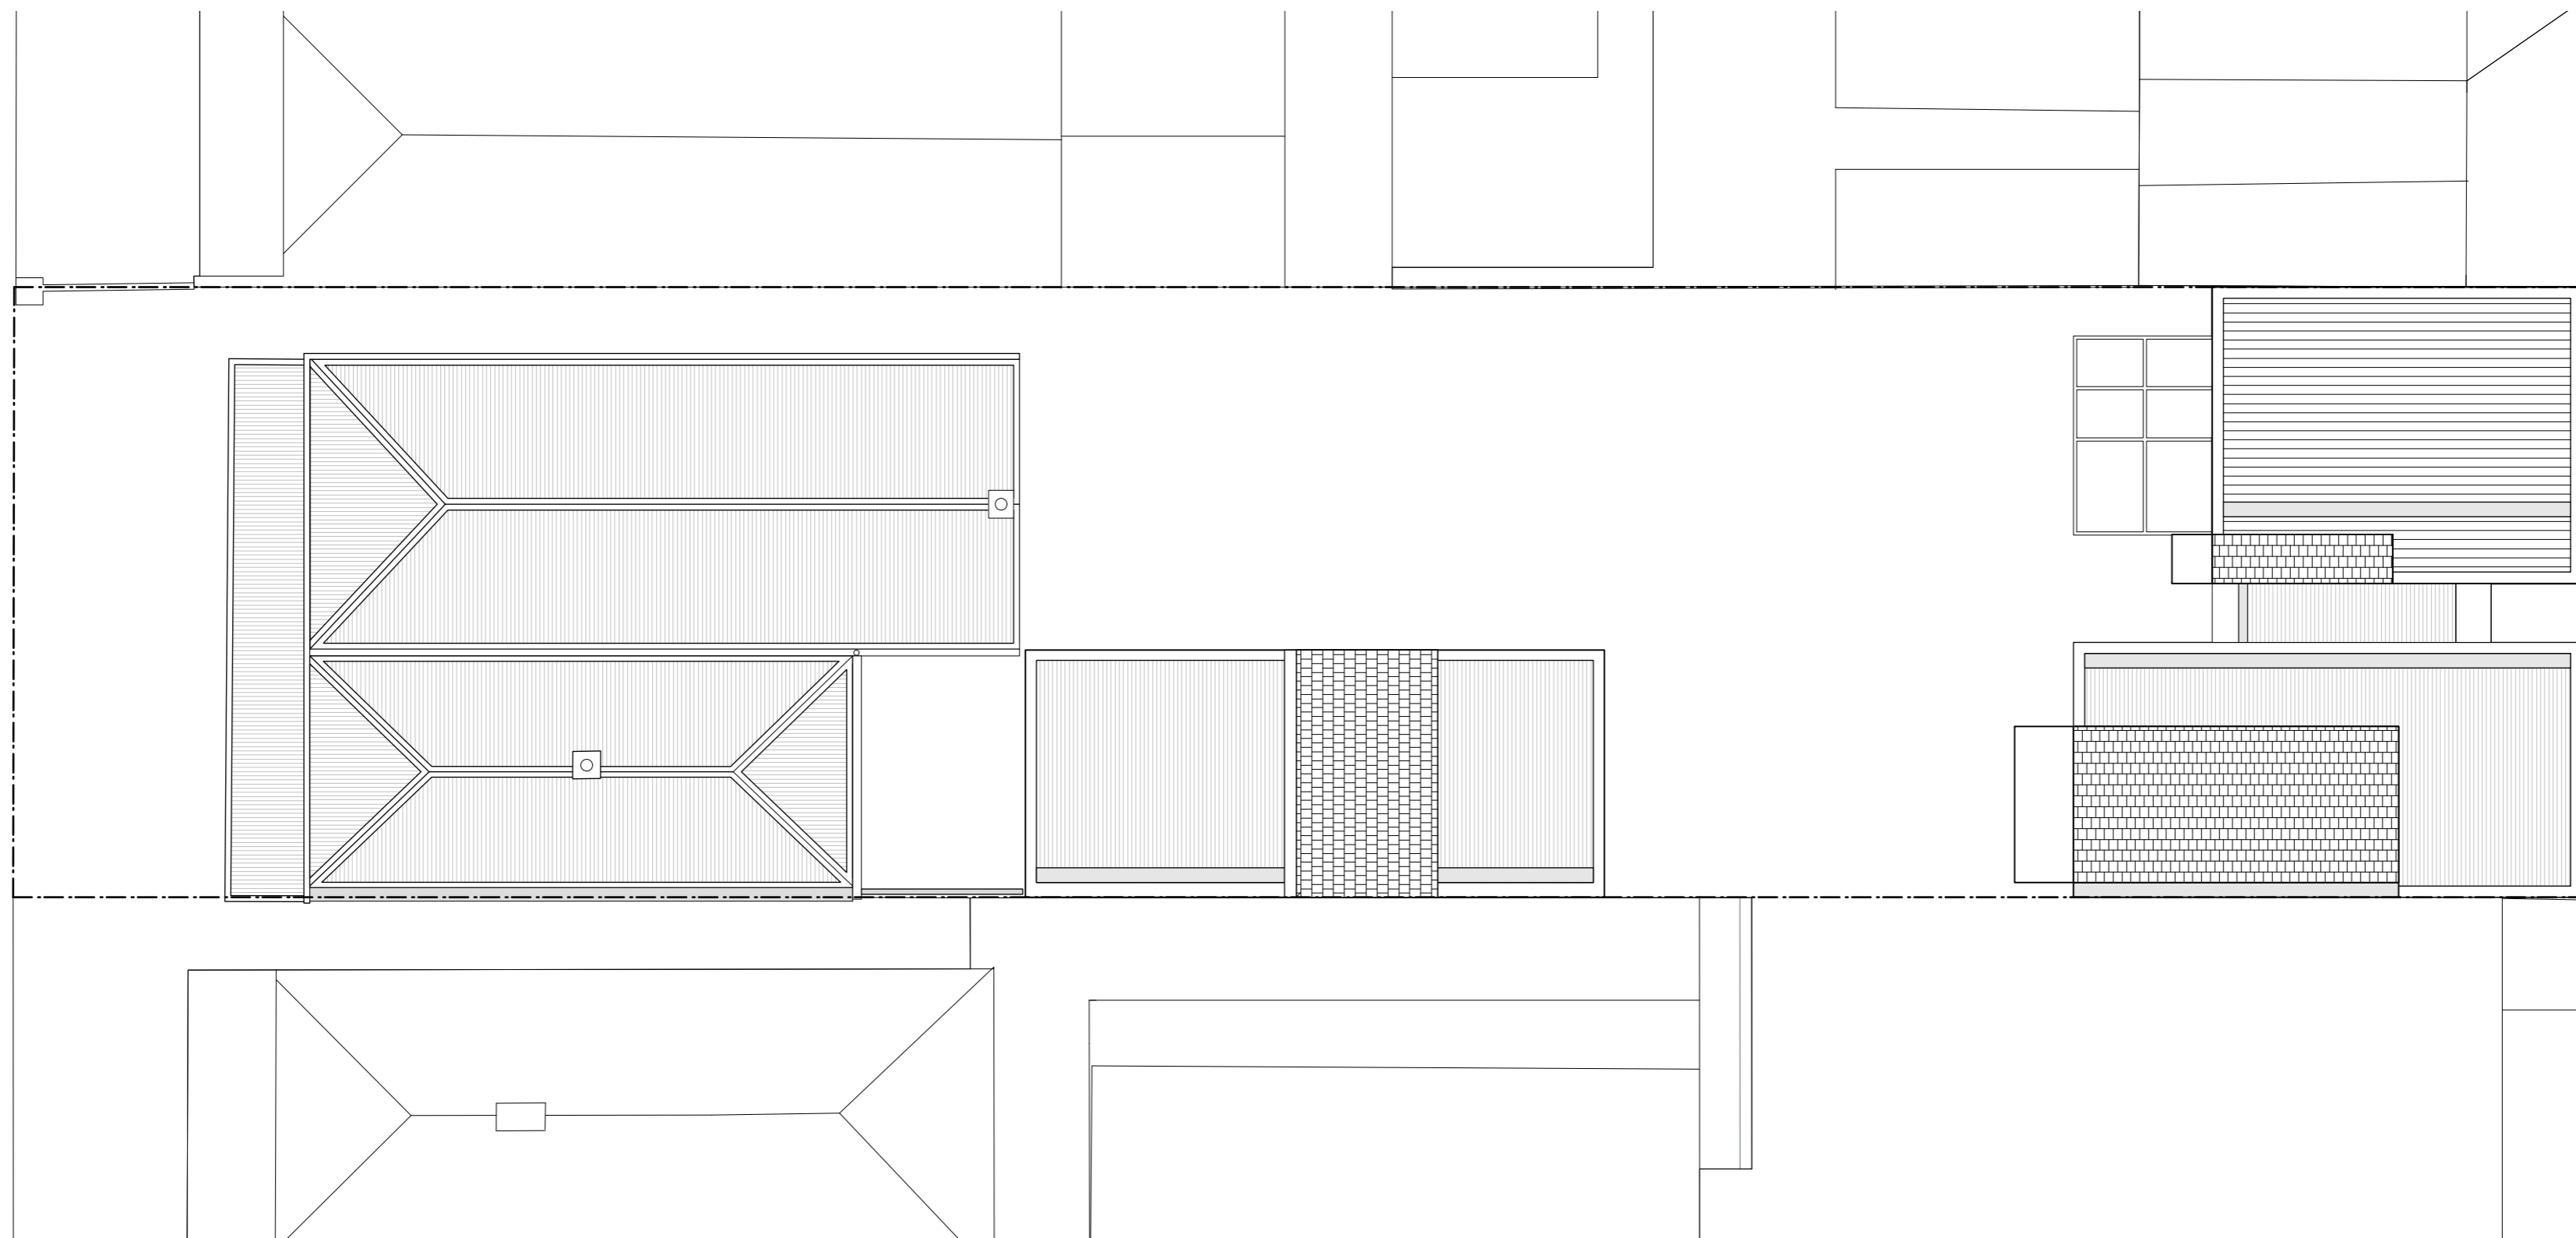

Site Plan

0 1m 5m