




north elevation S=1:75

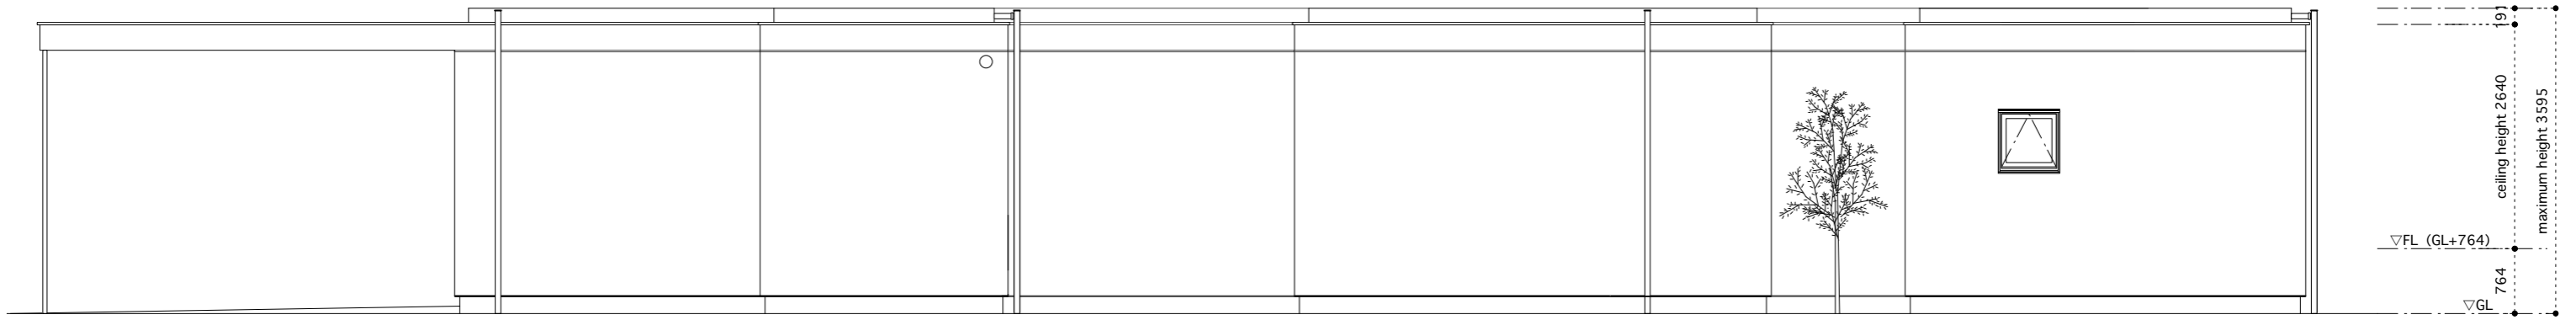

south elevation S=1:75

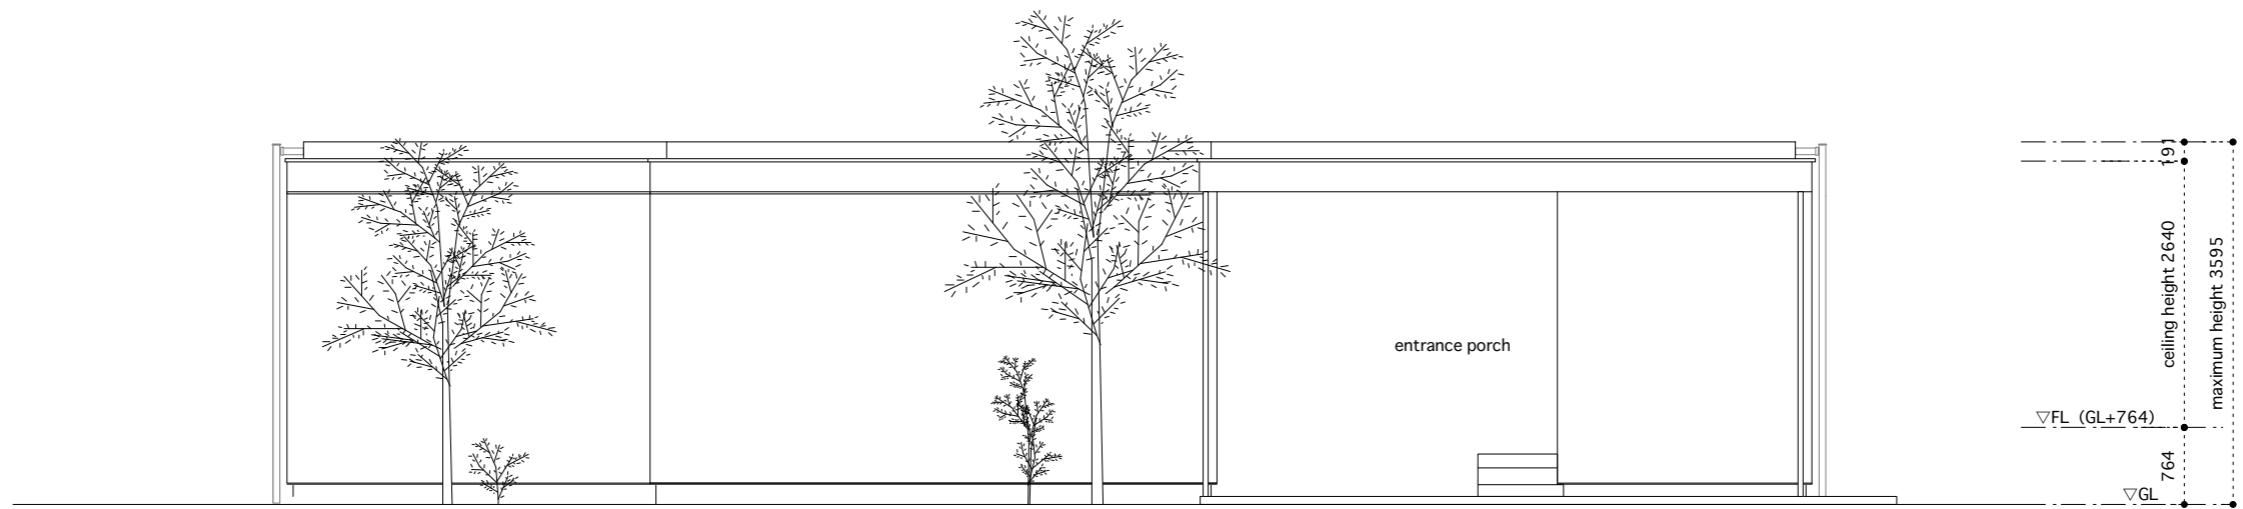

west elevation S=1:75

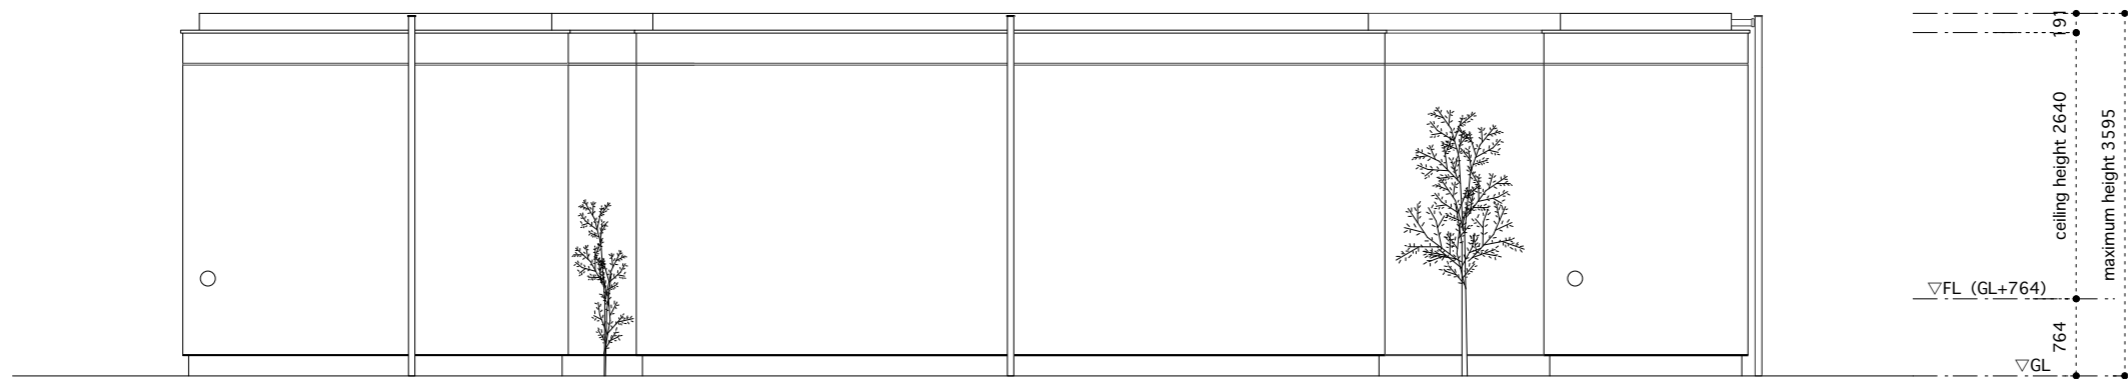

east elevation S=1:75

