
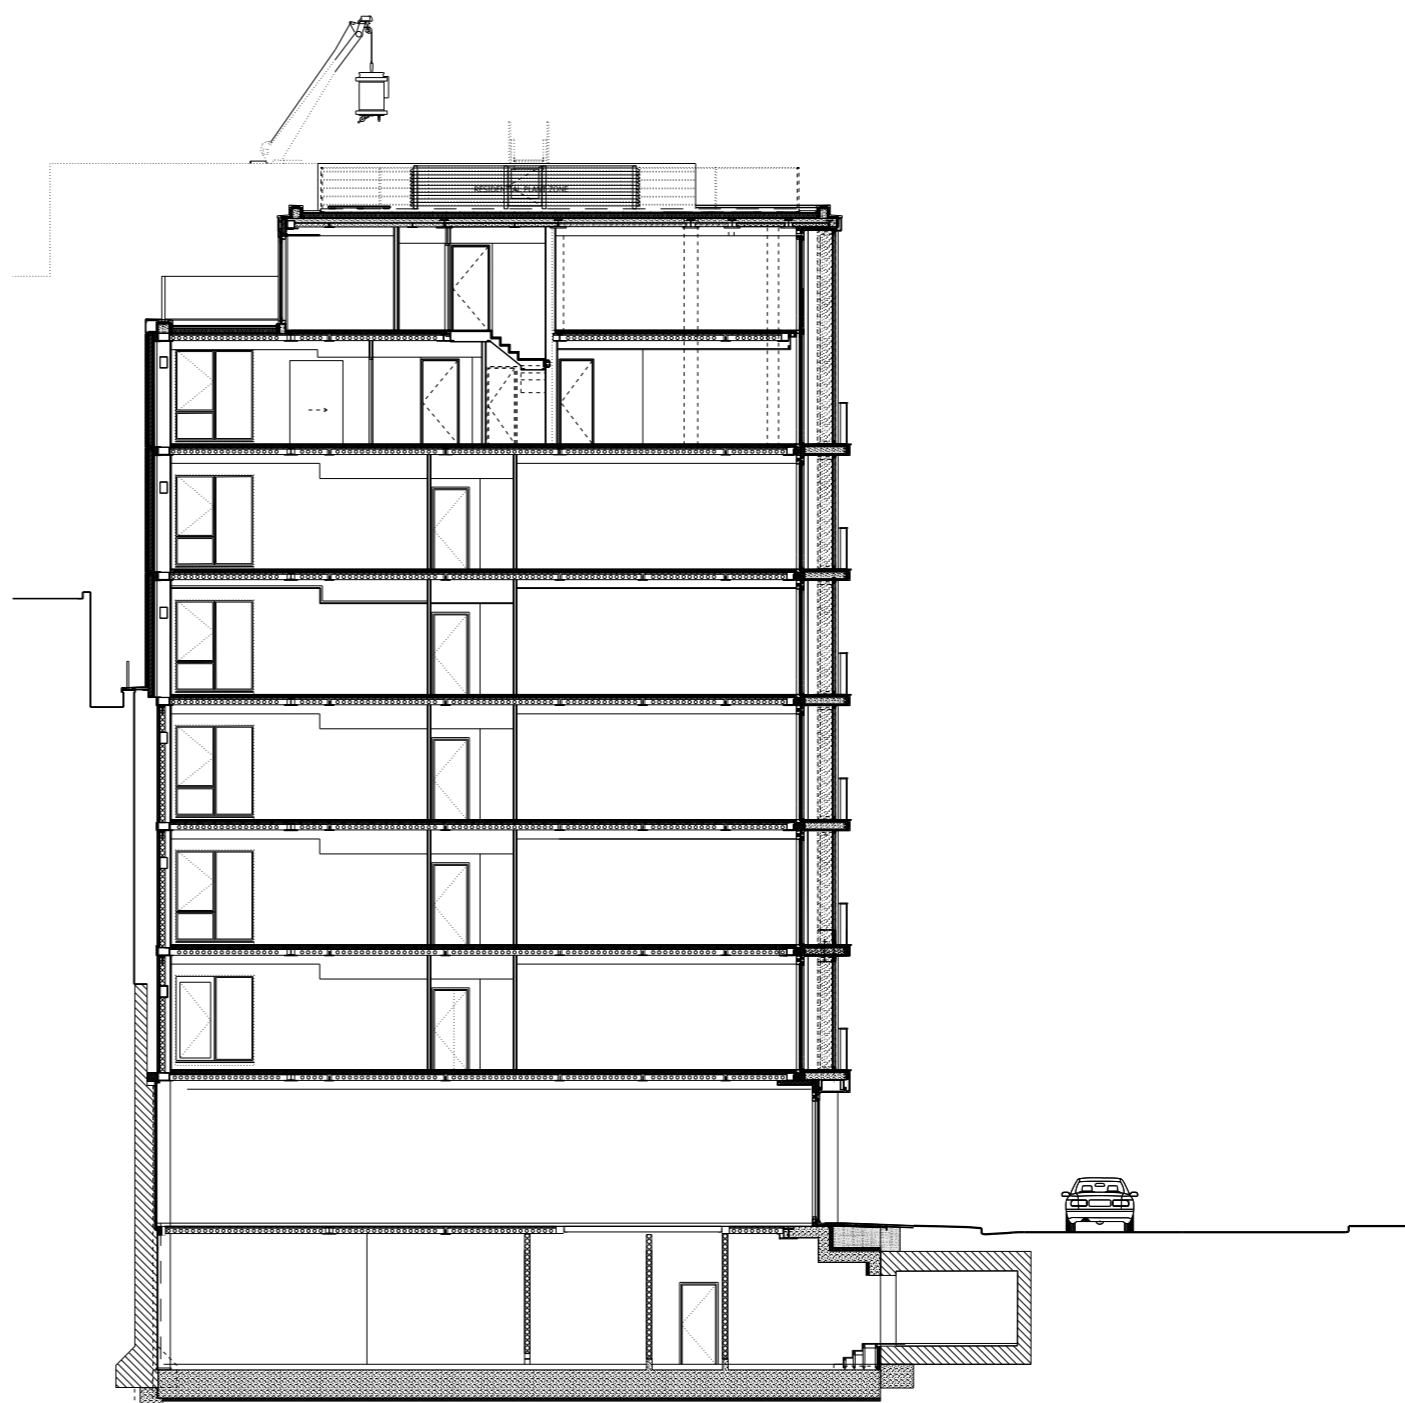


NOTES  
 DO NOT SCALE FROM THIS DRAWING.  
 ALL DIMENSIONS TO BE CHECKED ON SITE.  
 ALL OMISSIONS AND DISCREPANCIES TO BE  
 REPORTED TO THE ARCHITECT IMMEDIATELY.

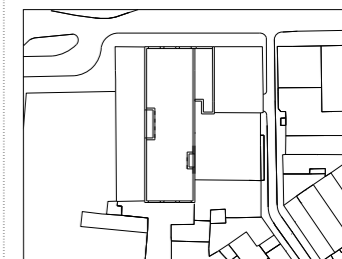

CHANGE ORDER 20	31/05/12	CT	F
CHANGE ORDER 03,06	30/03/12	CT	E
TENDER ADDENDUM	05/05/11	CT	D
ISSUED FOR TENDER	04/02/11	CT	C
Issued to Watermans	27/08/10	SBA	B
STAGE F ISSUE	09/08/10	SBA	A

Revision	description	Date	Check	Rev

## Squire and Partners

77 Wicklow Street London WC1X 9JY  
 T: 020 7278 5555 F: 020 7239 0495

info@squireandpartners.com  
 www.squireandpartners.com

Project  
 8-10 Hanover Street,  
 London W1

Drawing  
 Proposed Section CC

Drawn	Date	Scale
SBA	09/08/2010	1:100@A1 1:200@A3
Job number	Drawing number	Revision
08041	S_CC_G200_001	F